


DATE	
BY	
SURVEYED	
PLOTTED	
TEMPLATE	
NOTE BOOK	
AREAS	
CHECKED	
NO.	

DATE	
BY	
SURVEYED	
PLOTTED	
TEMPLATE	
NOTE BOOK	
AREAS	
CHECKED	
NO.	

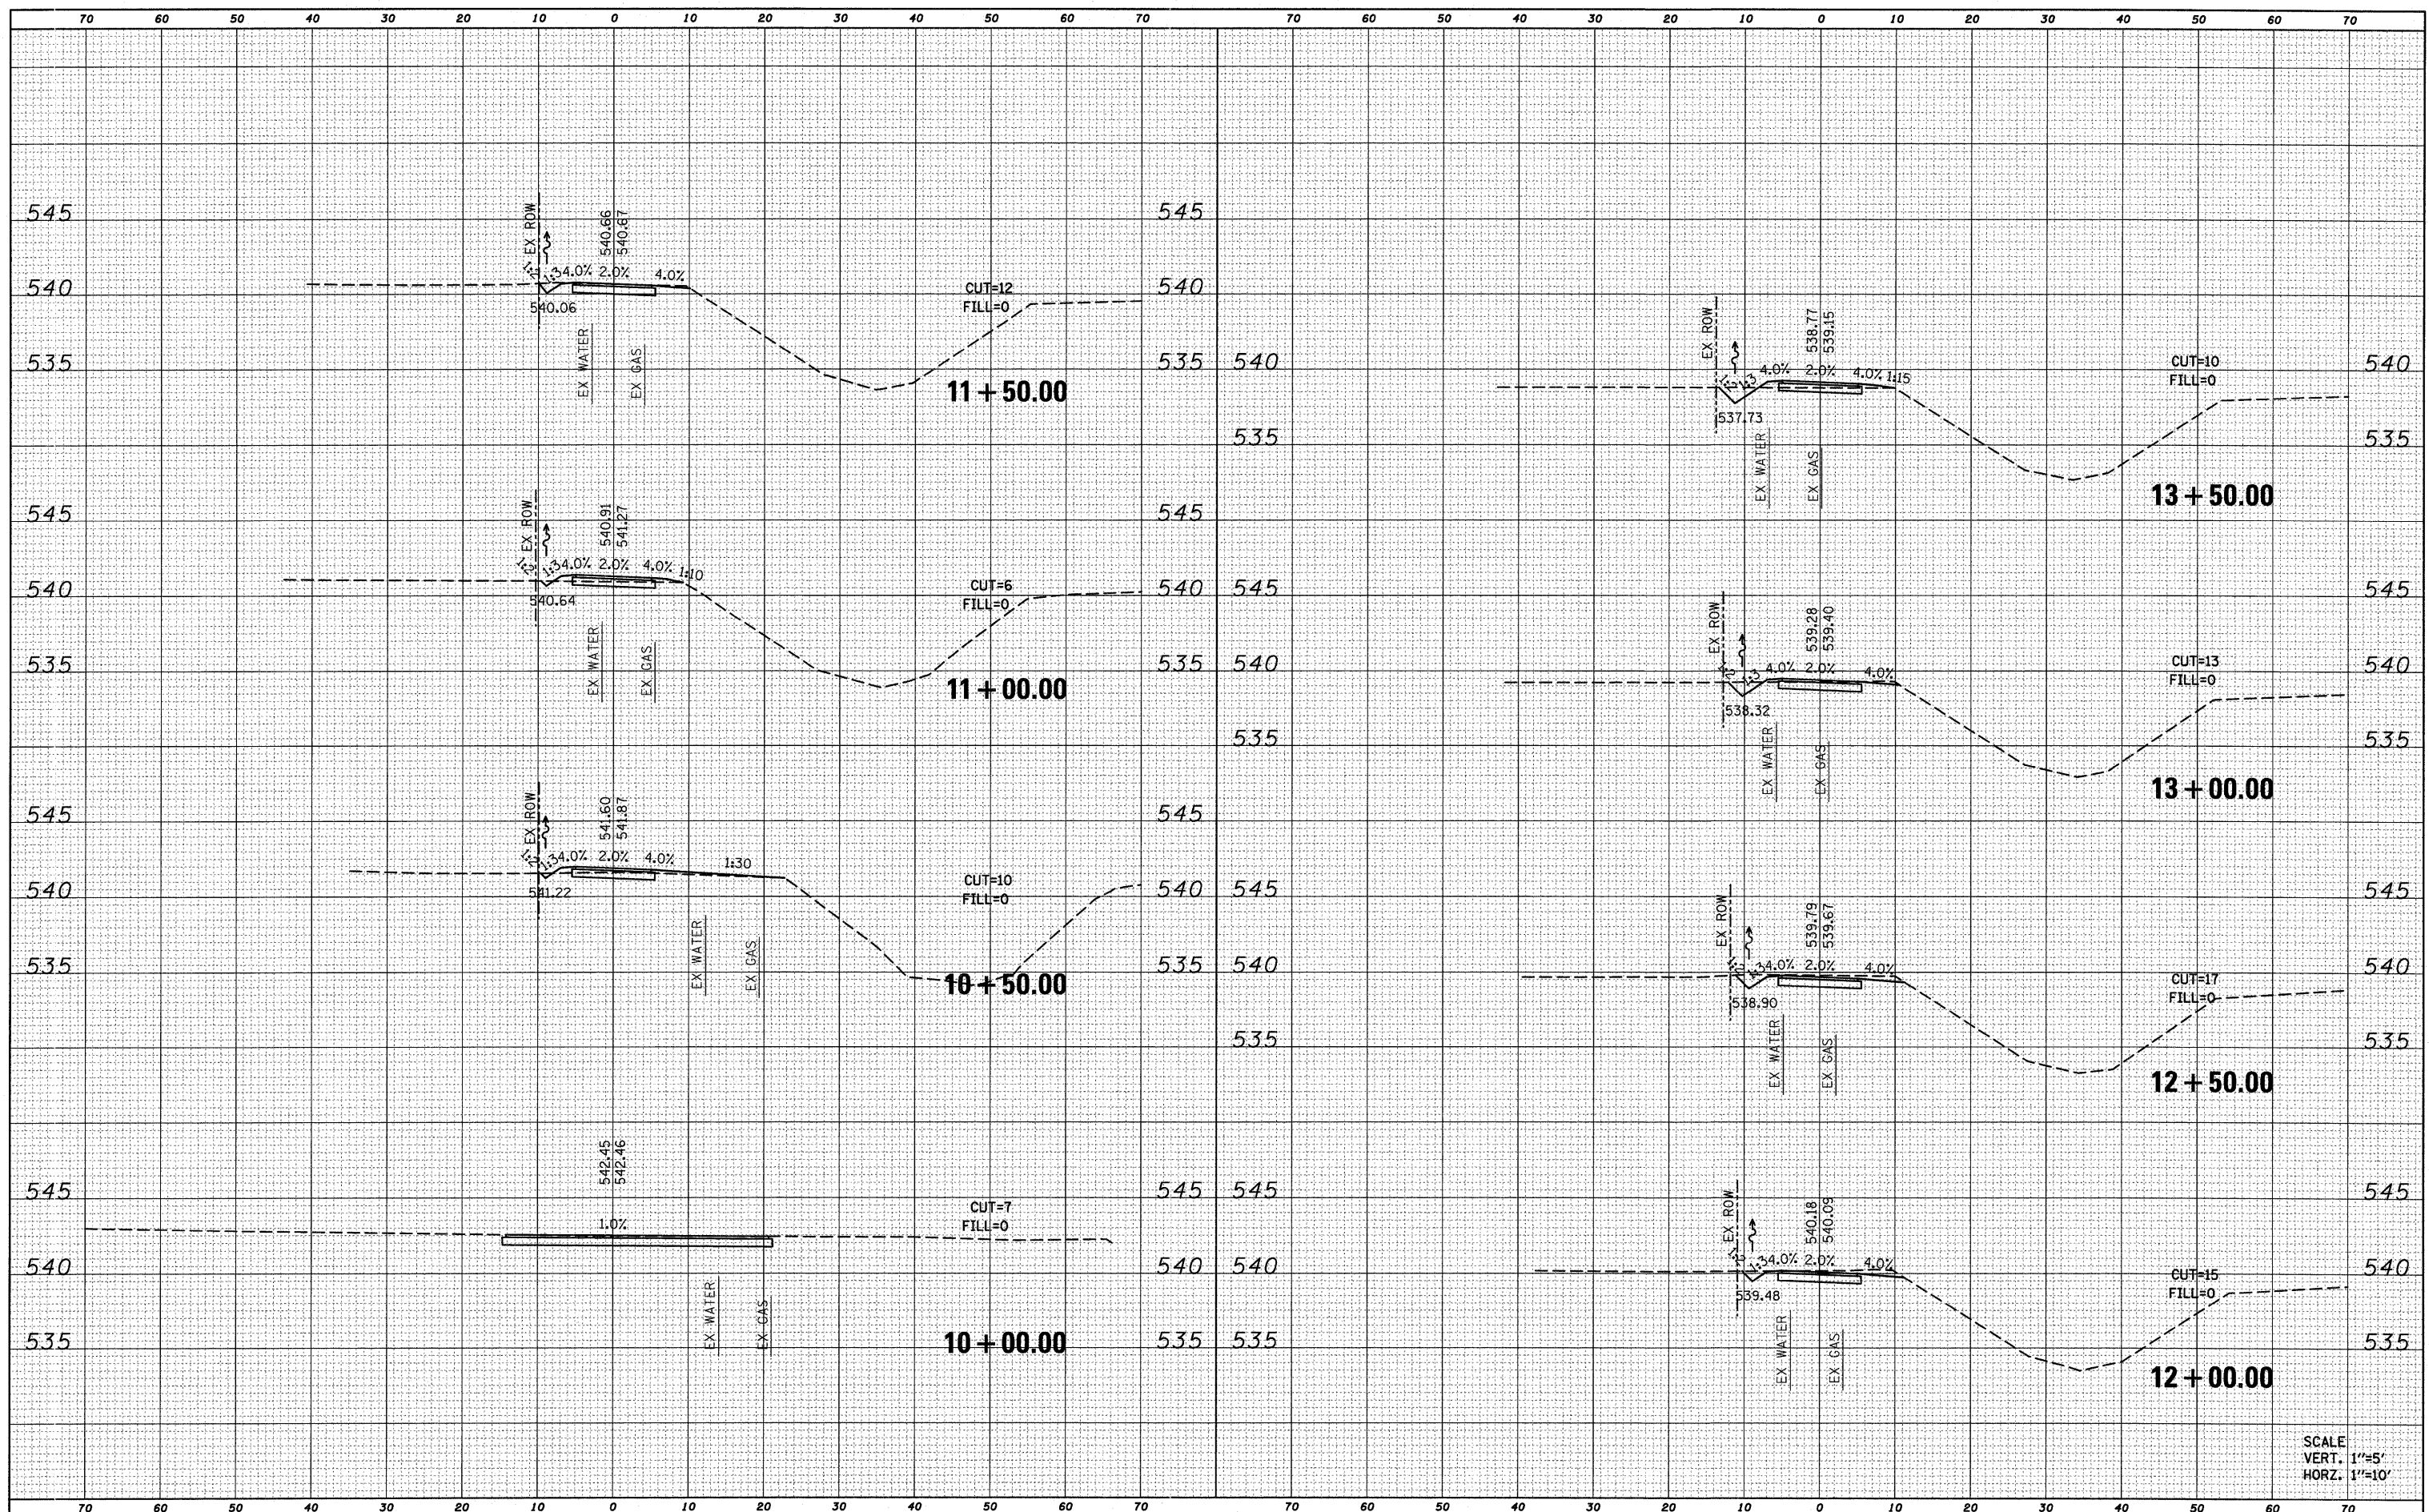

SCALE  
VERT. 1"=5'  
HORZ. 1"=10'

FILE NAME =  
DB10096-ahf-xaht.dgn

USER NAME = randy  
PLOT TIME = 4:17:14 PM  
PLOT SCALE = 10.0000' / IN.  
PLOT DATE = 11/30/2011

DESIGNED -  
DRAWN -  
CHECKED -  
DATE -

REVISED -  
REVISED -  
REVISED -  
REVISED -

STATE OF ILLINOIS  
DEPARTMENT OF TRANSPORTATION

CROSS SECTIONS

SCALE: SHEET NO. 1 OF 5 SHEETS STA. 10+00.00 TO STA. 13+50.00

F.A.U. RTE.	SECTION	COUNTY	TOTAL SHEETS	SHEET NO.
	10-00064-00-BT	MADISON	18	14
SPORTSMAN ROAD TRAIL		CONTRACT NO. 97482		
ILLINOIS FED. AID PROJECT				