


DATE	
BY	
SURVEYED	
PLOTTED	
TEMPLATE	
NOTE BOOK	
AREAS CHECKED	
NO.	

DATE	
BY	
SURVEYED	
PLOTTED	
TEMPLATE	
NOTE BOOK	
AREAS CHECKED	
NO.	

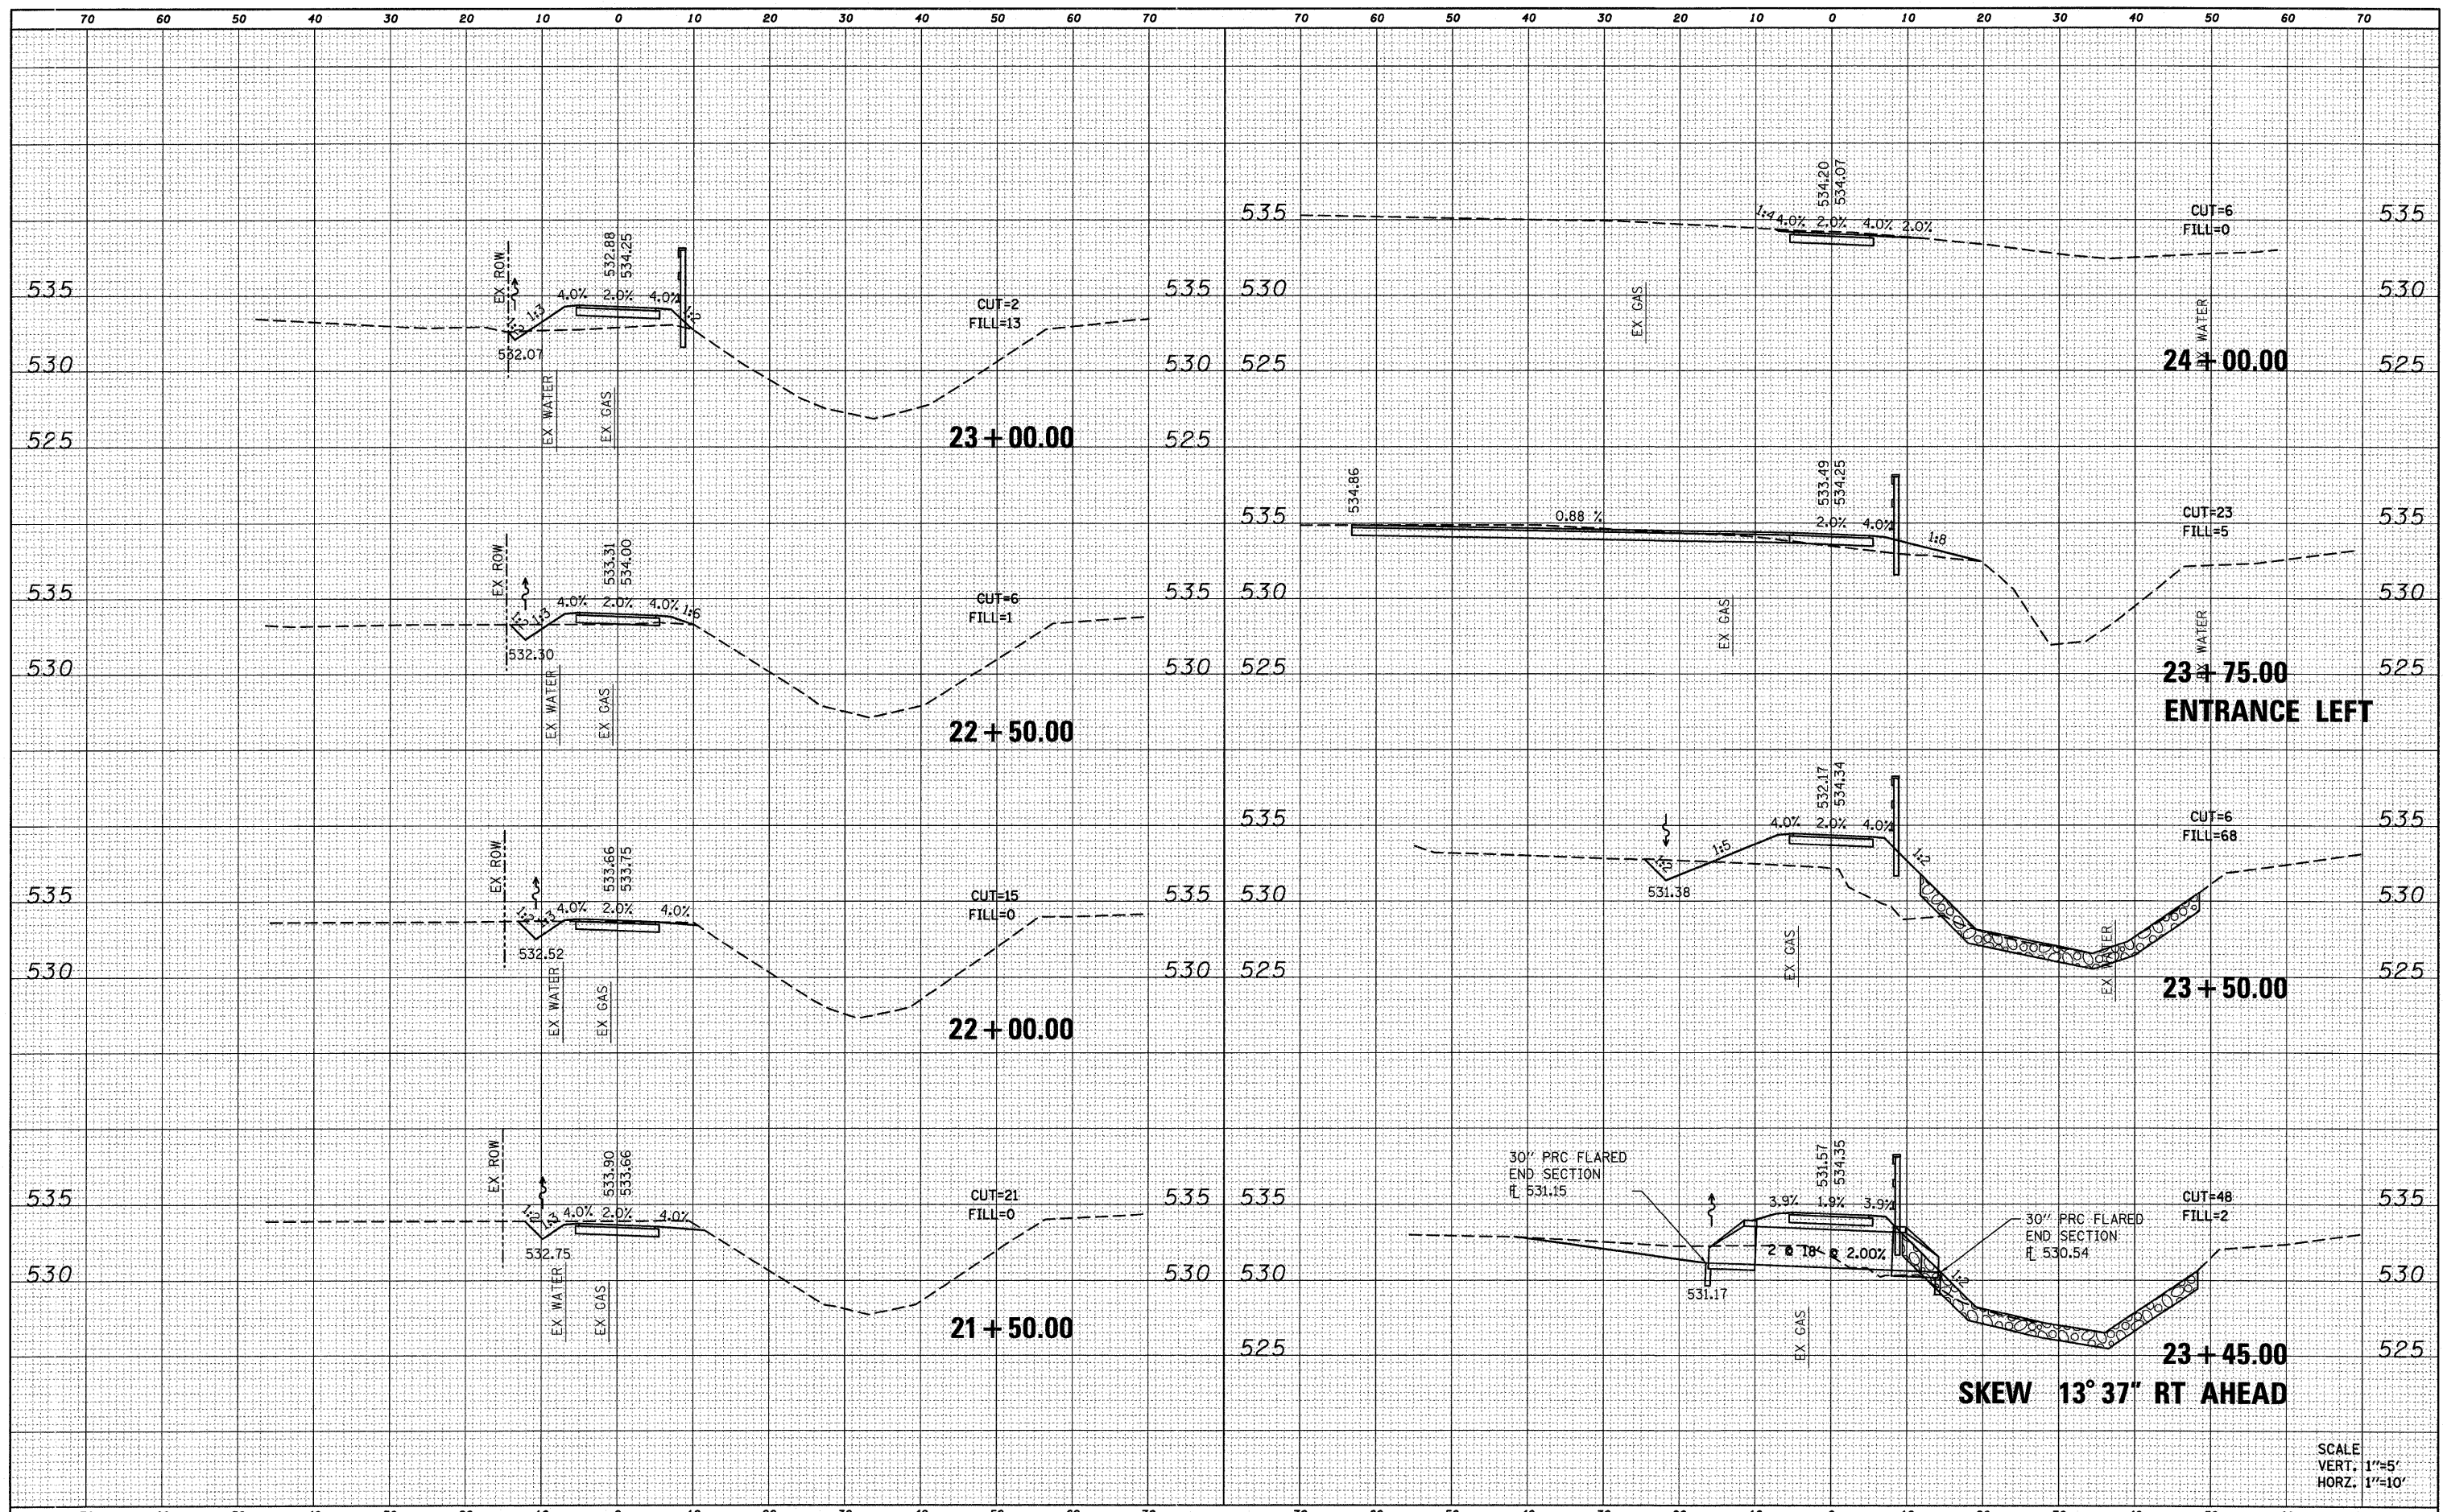

SKEW 13° 37" RT AHEAD

SCALE
VERT. 1"=5'
HORZ. 1"=10'

FILE NAME = DB10096-ah1-xssht.dgn	USER NAME = randy	DESIGNED -	REVISED -	STATE OF ILLINOIS DEPARTMENT OF TRANSPORTATION	CROSS SECTIONS		F.A.U. RTE.	SECTION	COUNTY	TOTAL SHEETS	SHEET NO.	
	PLOT TIME = 4:17:16 PM	DRAWN -	REVISED -		SCALE:	SHEET NO. 4 OF 5 SHEETS	STA. 21+50.00 TO STA. 24+00.00	10-00064-00-BT	MADISON	18	17	
	PLOT SCALE = 10.0000' / IN.	CHECKED -	REVISED -					SPORTSMAN ROAD TRAIL				CONTRACT NO. 97482
	PLOT DATE = 11/30/2011	DATE -	REVISED -					ILLINOIS FED. AID PROJECT				