


DATE	
BY	
FINAL SURVEY	SURVEYED
NOTE BOOK	PLOTTED
NO.	TEMPLATE
	AREAS CHECKED

DATE	
BY	
ORIGINAL SURVEY	SURVEYED
NOTE BOOK	PLOTTED
NO.	TEMPLATE
	AREAS CHECKED

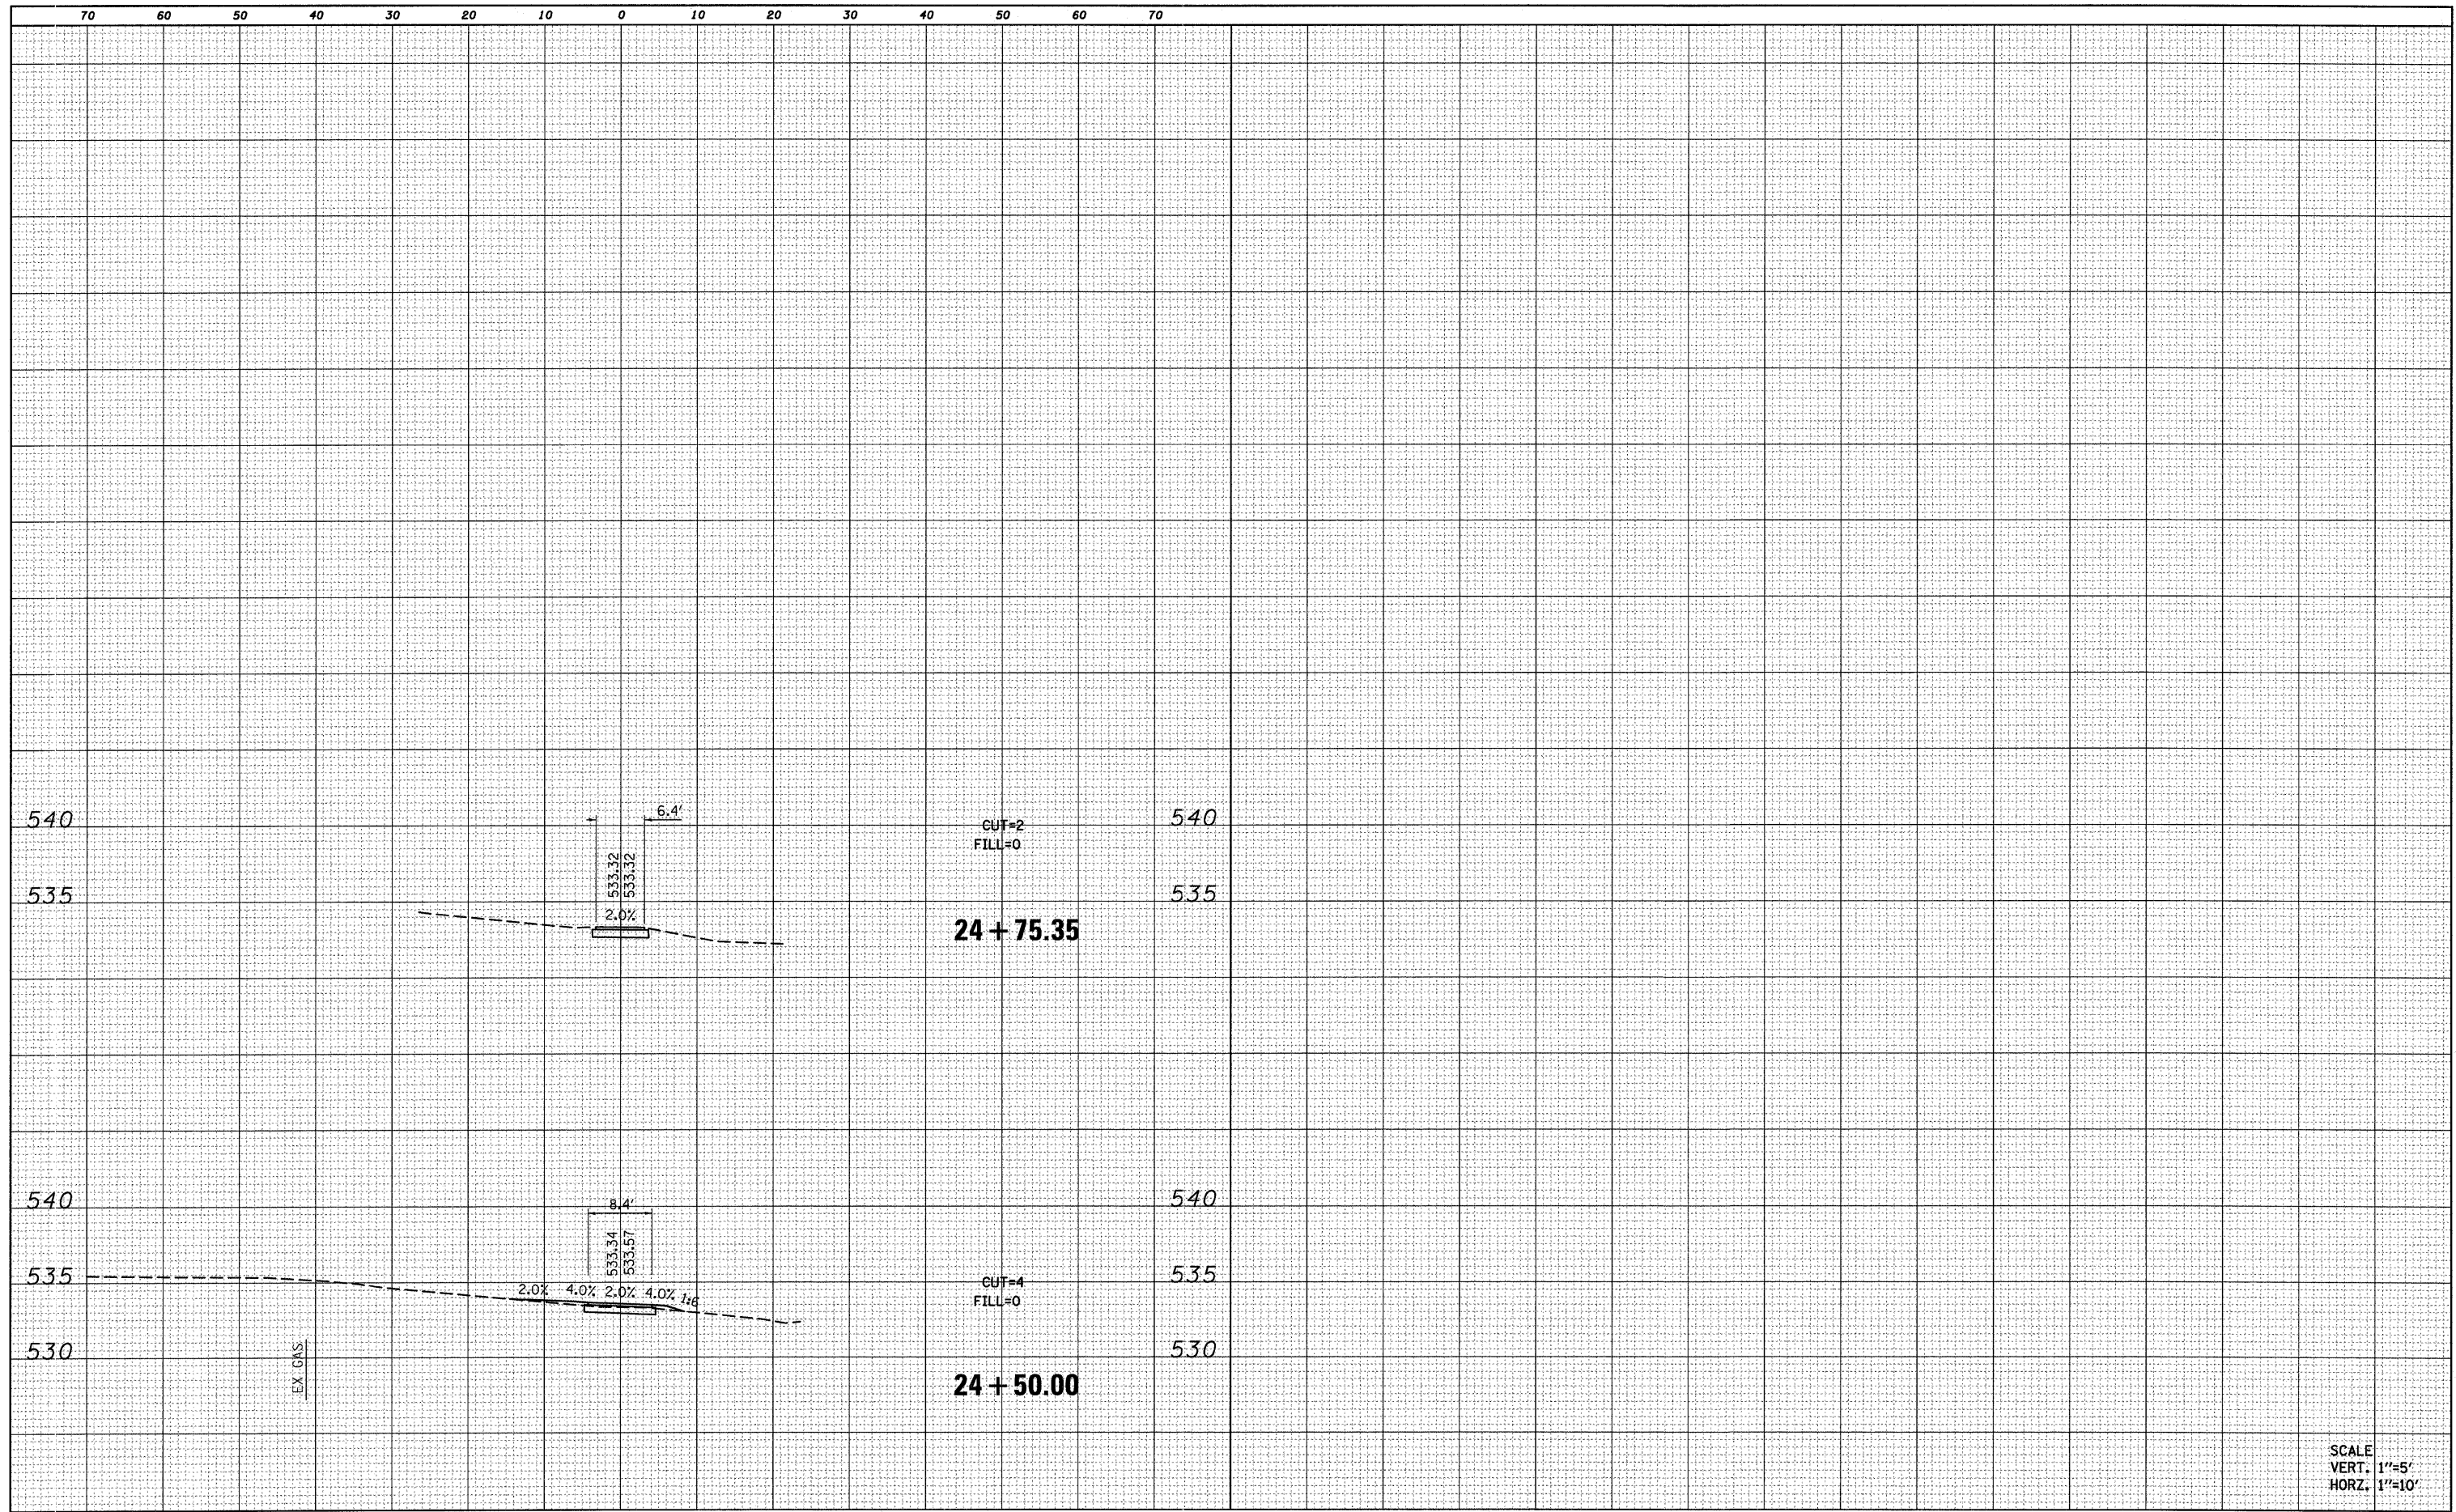

SCALE  
VERT. 1"=5'  
HORZ. 1"=10'

FILE NAME = 0810096-sht-xssht.dgn

USER NAME = randy  
PLOT TIME = 4:17:17 PM  
PLOT SCALE = 10.0000' / IN.  
PLOT DATE = 11/30/2011

DESIGNED -  
DRAWN -  
CHECKED -  
DATE -

REVISED -  
REVISED -  
REVISED -  
REVISED -

STATE OF ILLINOIS  
DEPARTMENT OF TRANSPORTATION

CROSS SECTIONS

SCALE: SHEET NO. 5 OF 5 SHEETS STA. 24+50.00 TO STA. 24+75.35

F.A.U. RTE.	SECTION	COUNTY	TOTAL SHEETS	SHEET NO.
	10-00064-00-BT	MADISON	18	18
SPORTSMAN ROAD TRAIL		CONTRACT NO. 97482		
ILLINOIS FED. AID PROJECT				