
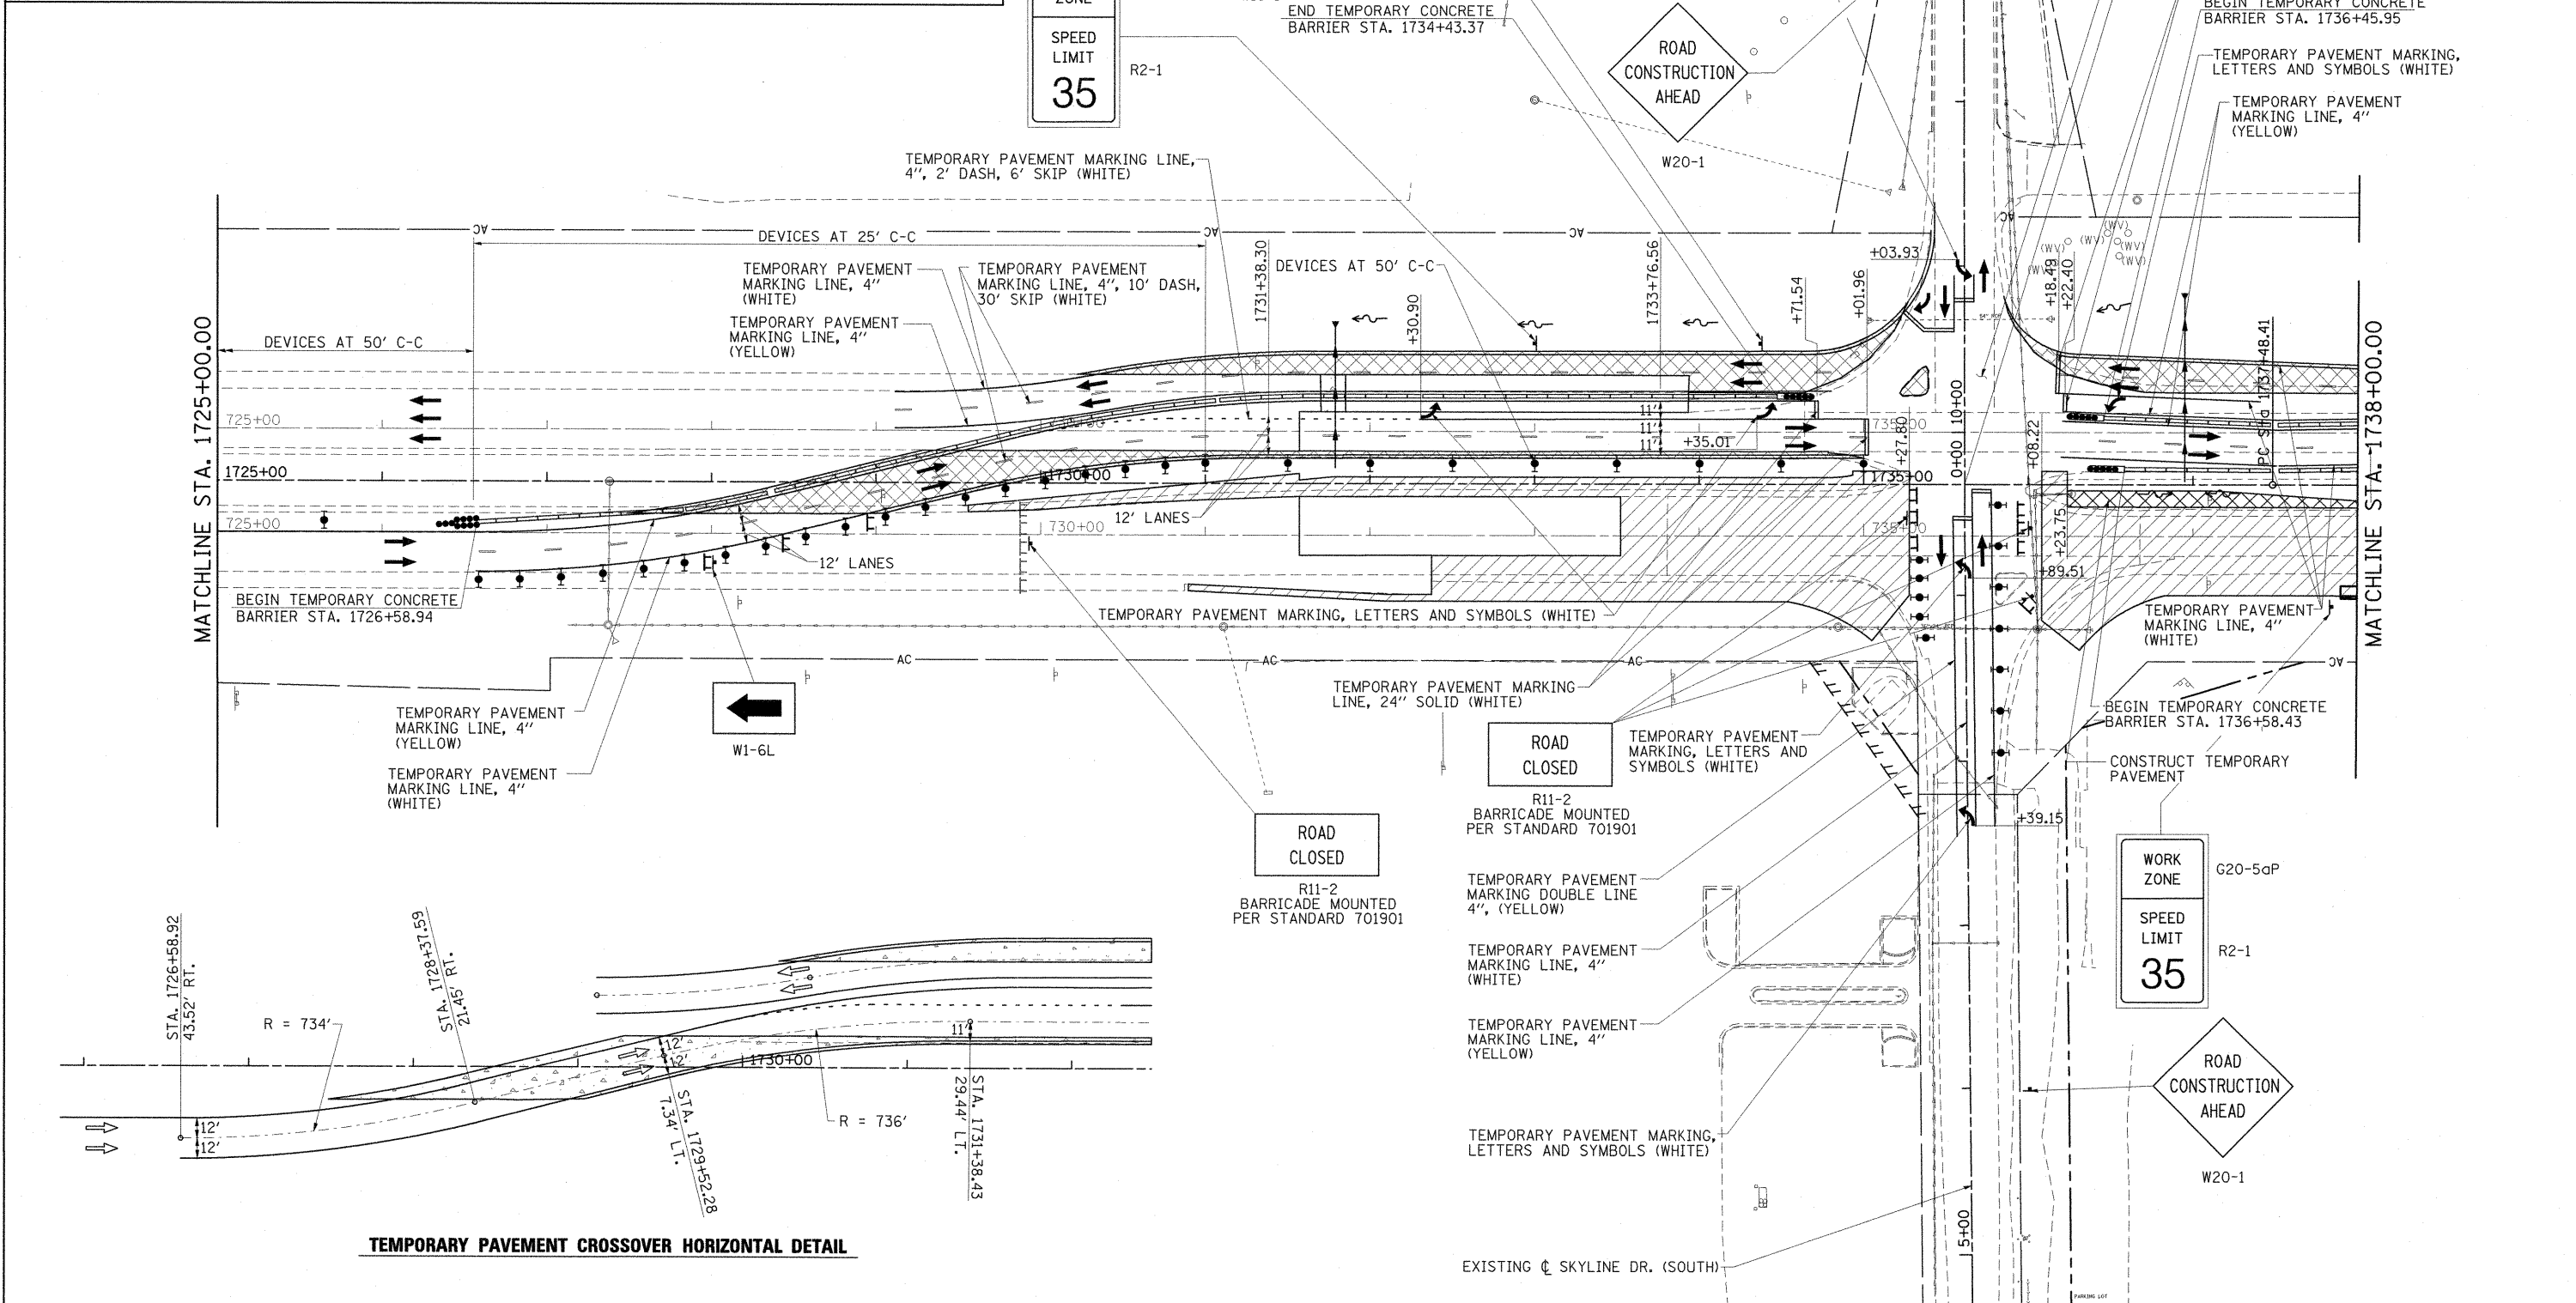


LEGEND	
	DIRECTION OF TRAFFIC FLOW
	WORK ZONE (STAGE AS SPECIFIED)
	TEMPORARY PAVEMENT
	COMPLETED TEMPORARY PAVEMENT
	TEMPORARY RAMP
	COMPLETED TEMPORARY RAMP
	COMPLETED PAVEMENT
	TEMPORARY CONCRETE BARRIER WITH BARRIER WALL MARKERS PER STANDARD 704001
	ARROW BOARD
	SIGN
	DIRECTION INDICATOR BARRICADE WITH STEADY BURN MONODIRECTIONAL LIGHT
	TYPE II BARRICADE, DRUM, OR VERTICAL BARRICADE WITH STEADY BURN MONODIRECTIONAL LIGHT
	TYPE III BARRICADE
	IMPACT ATTENUATORS, TEMPORARY (NON-REDIRECTIVE), TEST LEVEL 2
	IMPACT ATTENUATORS, TEMPORARY (FULLY REDIRECTIVE, NARROW), TEST LEVEL 2

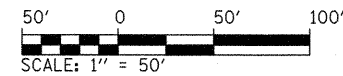

TEMPORARY PAVEMENT CROSSOVER HORIZONTAL DETAIL

FILE NAME =	USER NAME = OpenH&B Springfield	DESIGNED - KPF	REVISED -
I:\dot\0906603\draw\CADD_Sheets\099885	p-shr-mot-stage1b-3.dgn	DRAWN - TAP	REVISED -
PLOT SCALE = 50.8408' / IN.		CHECKED - SPH	REVISED -
PLOT DATE = 12/14/2011		DATE - 12/9/11	REVISED -

**STATE OF ILLINOIS
DEPARTMENT OF TRANSPORTATION**

**MAINTENANCE OF TRAFFIC PLAN
STAGE 1B**

SCALE: 1"=50' SHEET NO. OF SHEETS STA. 1725+00.00 TO STA. 1738+00.00

F.A. RTE.	SECTION	COUNTY	TOTAL SHEETS	SHEET NO.
331	(1X-1) VB-1, B-1, N-4, R-3	WILLIAMSON	367	73
CONTRACT NO. 98859				
ILLINOIS FED. AID PROJECT				