
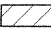












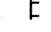
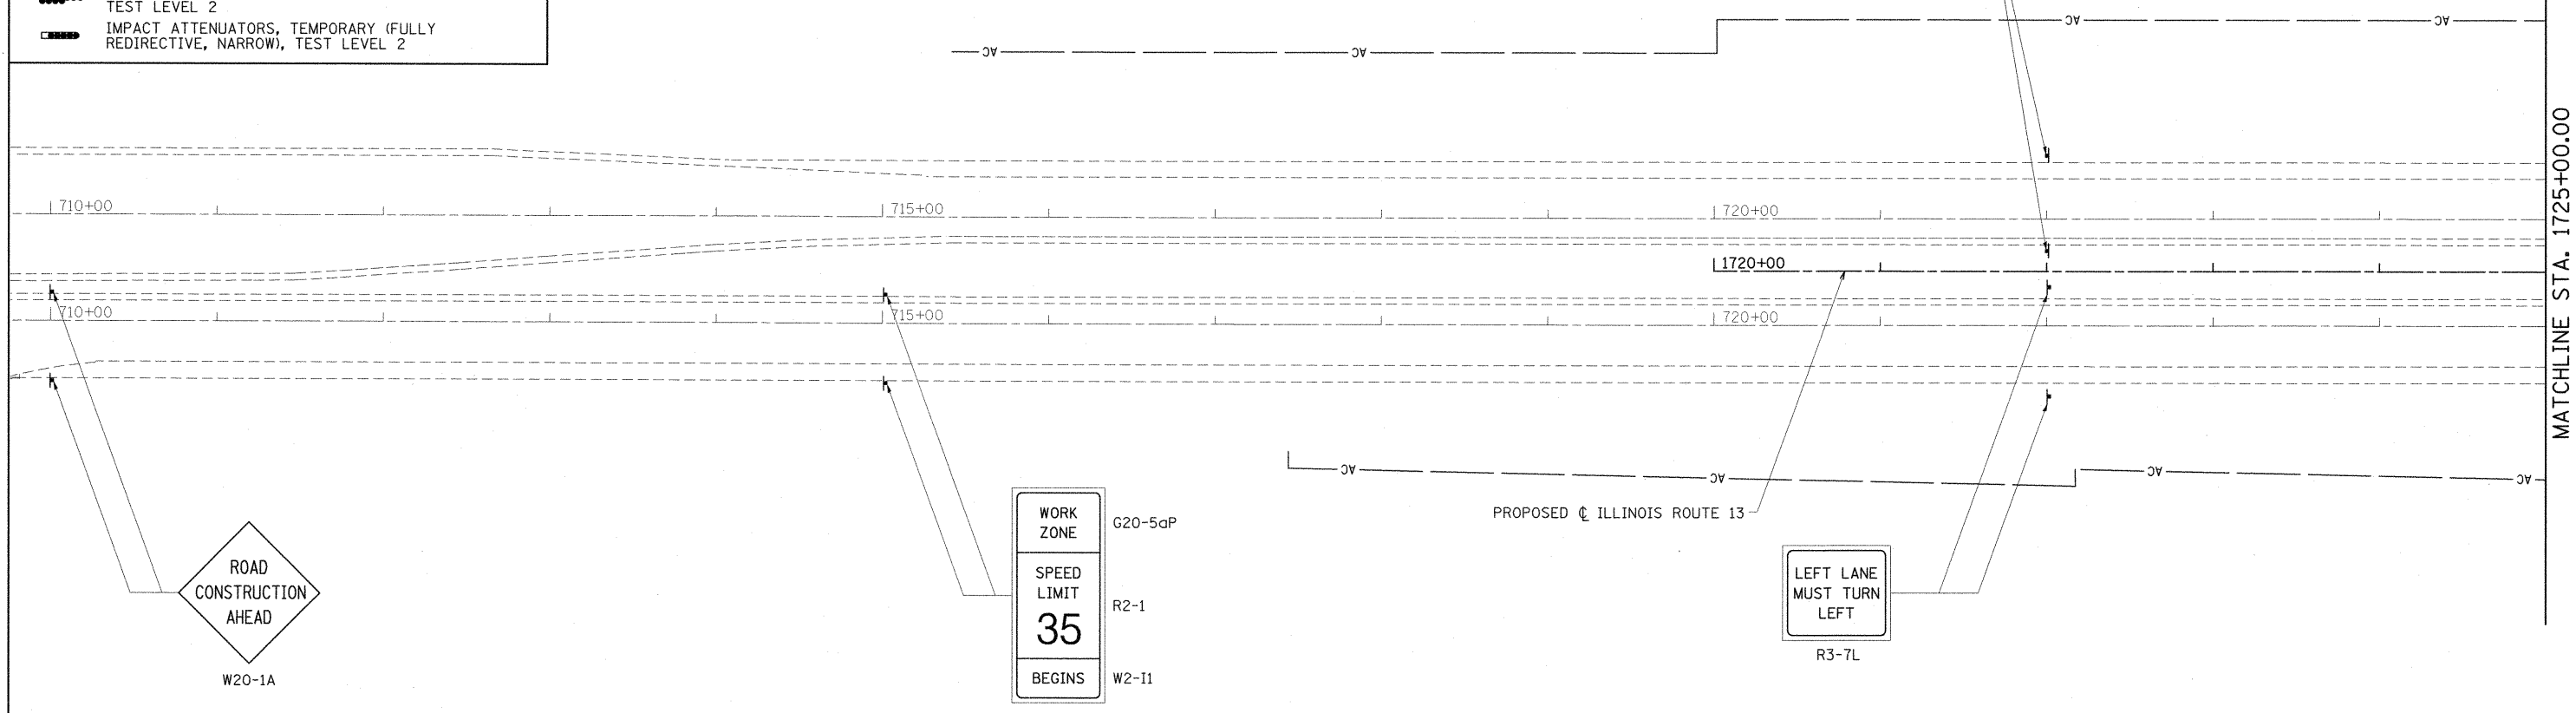
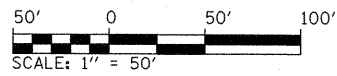


**LEGEND**

-  DIRECTION OF TRAFFIC FLOW
-  WORK ZONE (STAGE AS SPECIFIED)
-  TEMPORARY PAVEMENT
-  COMPLETED TEMPORARY PAVEMENT
-  TEMPORARY RAMP
-  COMPLETED TEMPORARY RAMP
-  COMPLETED PAVEMENT
-  TEMPORARY CONCRETE BARRIER WITH BARRIER WALL MARKERS PER STANDARD 704001
-  ARROW BOARD
-  SIGN
-  DIRECTION INDICATOR BARRICADE WITH STEADY BURN MONODIRECTIONAL LIGHT
-  TYPE II BARRICADE, DRUM, OR VERTICAL BARRICADE WITH STEADY BURN MONODIRECTIONAL LIGHT
-  TYPE III BARRICADE
-  IMPACT ATTENUATORS, TEMPORARY (NON-REDIRECTIVE), TEST LEVEL 2
-  IMPACT ATTENUATORS, TEMPORARY (FULLY REDIRECTIVE, NARROW), TEST LEVEL 2

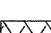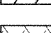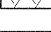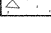

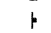MATCHLINE STA. 1725+00.00

|   |                                 |                |           |
|---|---------------------------------|----------------|-----------|
| FILE NAME =   | USER NAME = OpenH8B Springfield | DESIGNED - KPF | REVISED - |
| 1:\dot\0906603\draw\CADD_Sheets\0998859-shr-mot-stage2a-2.dgn |                                 | DRAWN - TAP    | REVISED - |
| PLOT SCALE = 50.0000 "/ IN.                                   |                                 | CHECKED - SPH  | REVISED - |
| PLOT DATE = 12/14/2011  |                                 | DATE - 12/9/11 | REVISED - |

**STATE OF ILLINOIS  
DEPARTMENT OF TRANSPORTATION**

**MAINTENANCE OF TRAFFIC PLAN  
STAGE 2A**

SCALE: 1"=50'    SHEET NO. OF SHEETS    STA. TO STA. 1725+00.00

| F.A. RTE.                 | SECTION                    | COUNTY     | TOTAL SHEETS | SHEET NO. |
|---------------------------|----------------------------|------------|--------------|-----------|
| 331                       | (1X-1) VB-1, B-1, N-4, R-3 | WILLIAMSON | 367          | 83        |
| CONTRACT NO. 98859        |                            |            |              |           |
| ILLINOIS FED. AID PROJECT |                            |            |              |           |