



LEGEND

- DIRECTION OF TRAFFIC FLOW
- WORK ZONE (STAGE AS SPECIFIED)
- TEMPORARY PAVEMENT
- COMPLETED TEMPORARY PAVEMENT
- TEMPORARY RAMP
- COMPLETED TEMPORARY RAMP
- COMPLETED PAVEMENT
- TEMPORARY CONCRETE BARRIER WITH BARRIER WALL MARKERS PER STANDARD 704001
- ARROW BOARD
- SIGN
- DIRECTION INDICATOR BARRICADE WITH STEADY BURN MONODIRECTIONAL LIGHT
- TYPE II BARRICADE, DRUM, OR VERTICAL BARRICADE WITH STEADY BURN MONODIRECTIONAL LIGHT
- TYPE III BARRICADE
- IMPACT ATTENUATORS, TEMPORARY (NON-REDIRECTIVE), TEST LEVEL 2
- IMPACT ATTENUATORS, TEMPORARY (FULLY REDIRECTIVE, NARROW), TEST LEVEL 2

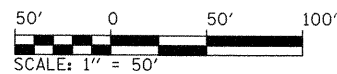

HMA SURFACE REMOVAL AND PLACE 1 1/2" HMA SURFACE COURSE PRIOR TO SWITCHING TO STAGE 3.

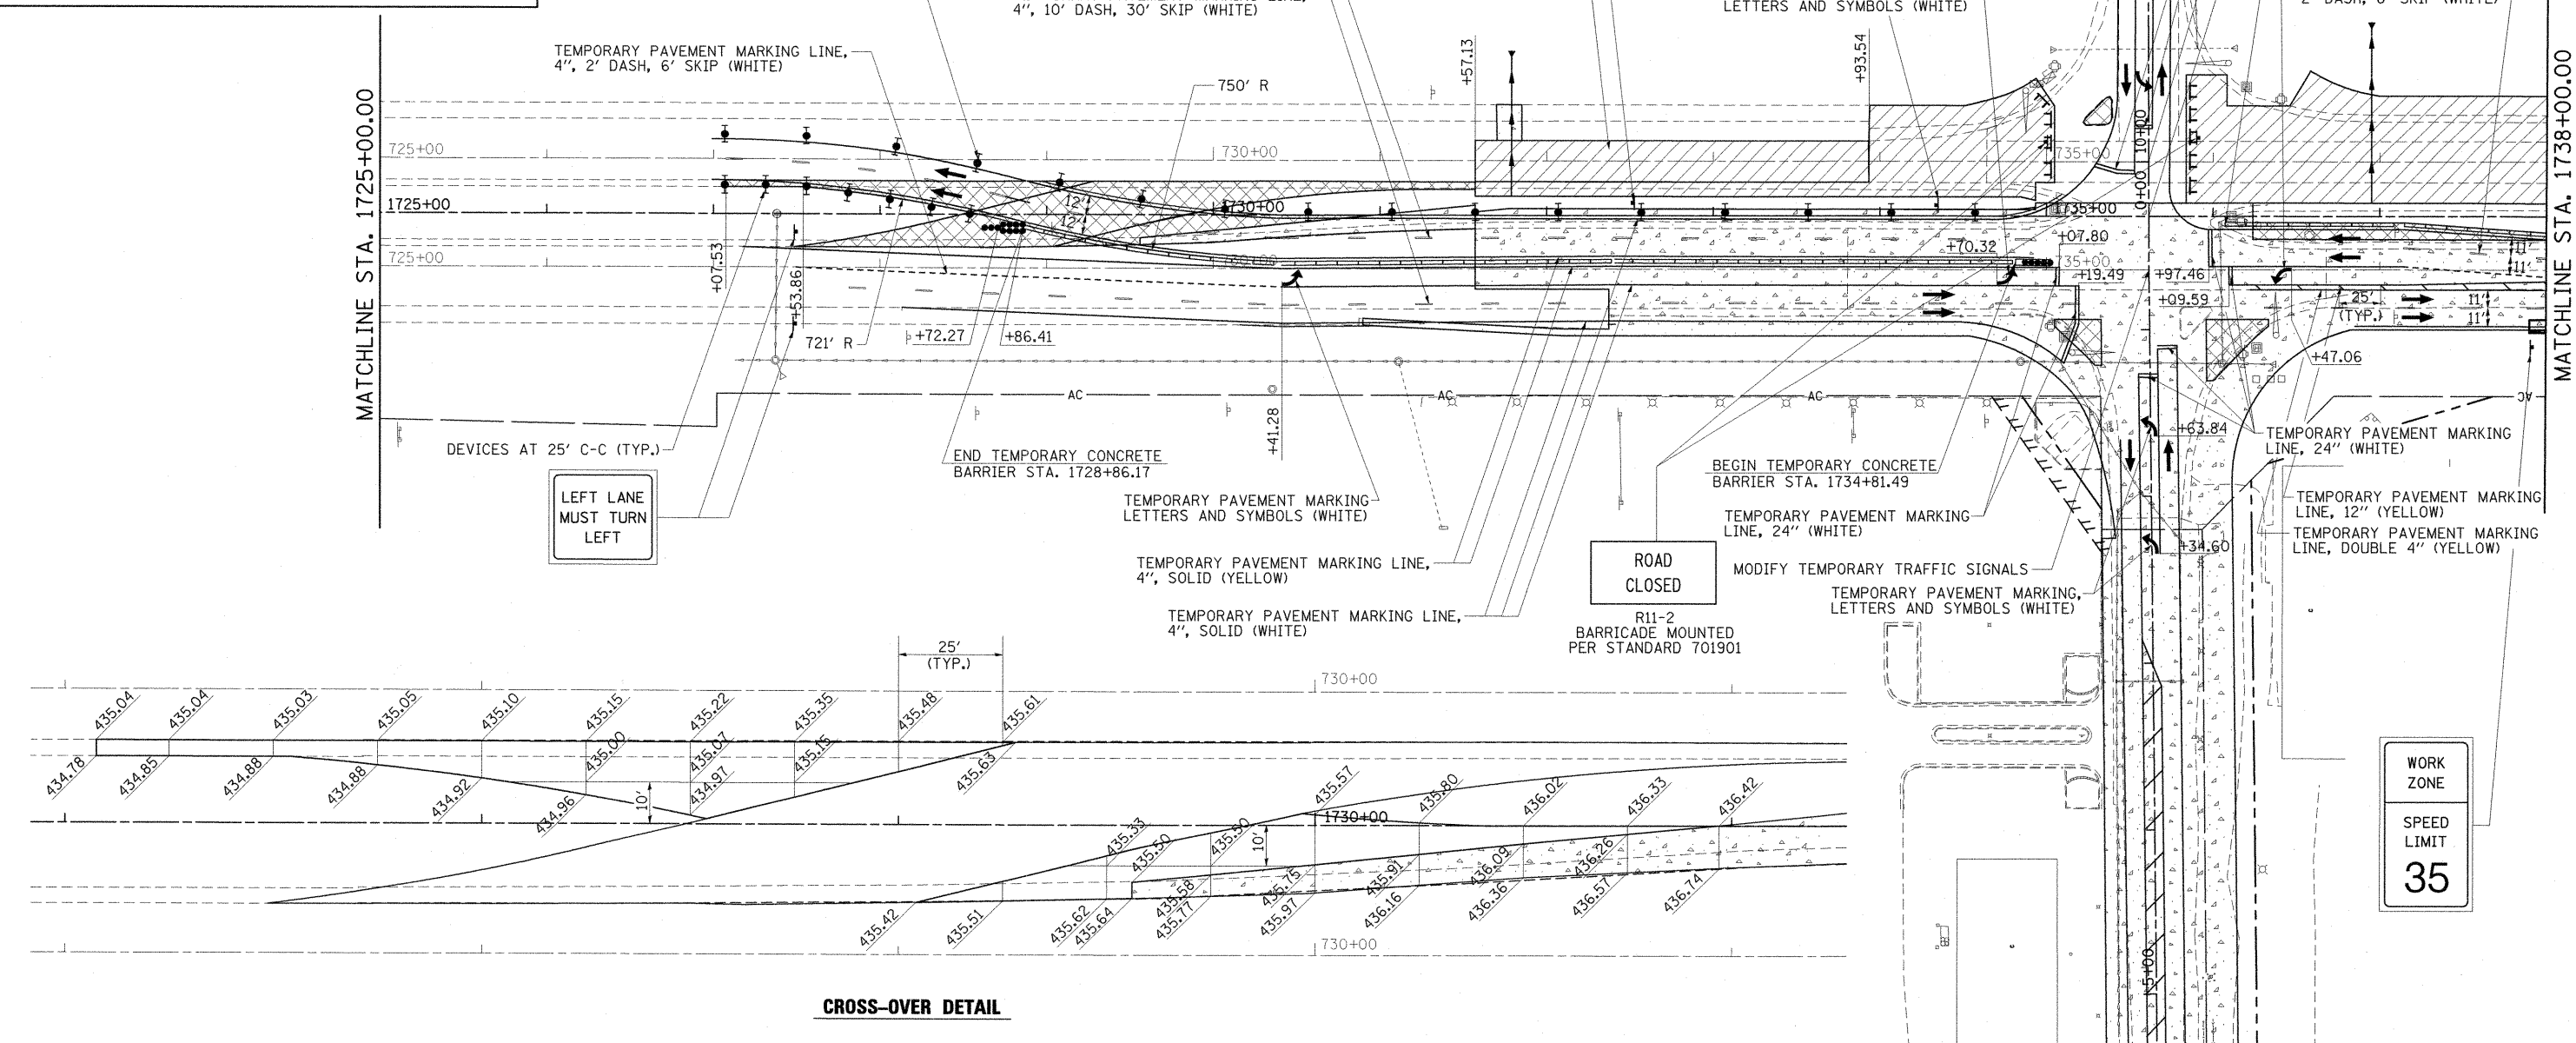

CROSS-OVER DETAIL

FILE NAME =	USER NAME = OpenH&B Springfield	DESIGNED - KPF	REVISED -	STATE OF ILLINOIS DEPARTMENT OF TRANSPORTATION	MAINTENANCE OF TRAFFIC PLAN STAGE 2A	F.A. RTE. 331	SECTION (1X-1) VB-1, B-1, N-4, R-3	COUNTY WILLIAMSON	TOTAL SHEETS 367	SHEET NO. 84	
1:\dot\0986603\draw\CADD_Sheets\0998859\sh-t-mot-stage2a-3.dgn		DRAWN - TAP	REVISED -			SCALE: 1"=50'		SHEET NO. OF SHEETS		CONTRACT NO. 98859	
PLOT SCALE = 50.0000" / IN.		CHECKED - SPH	REVISED -			STA. 1725+00.00 TO STA. 1738+00.00		ILLINOIS FED. AID PROJECT			
PLOT DATE = 12/14/2011		DATE - 12/9/11	REVISED -								