
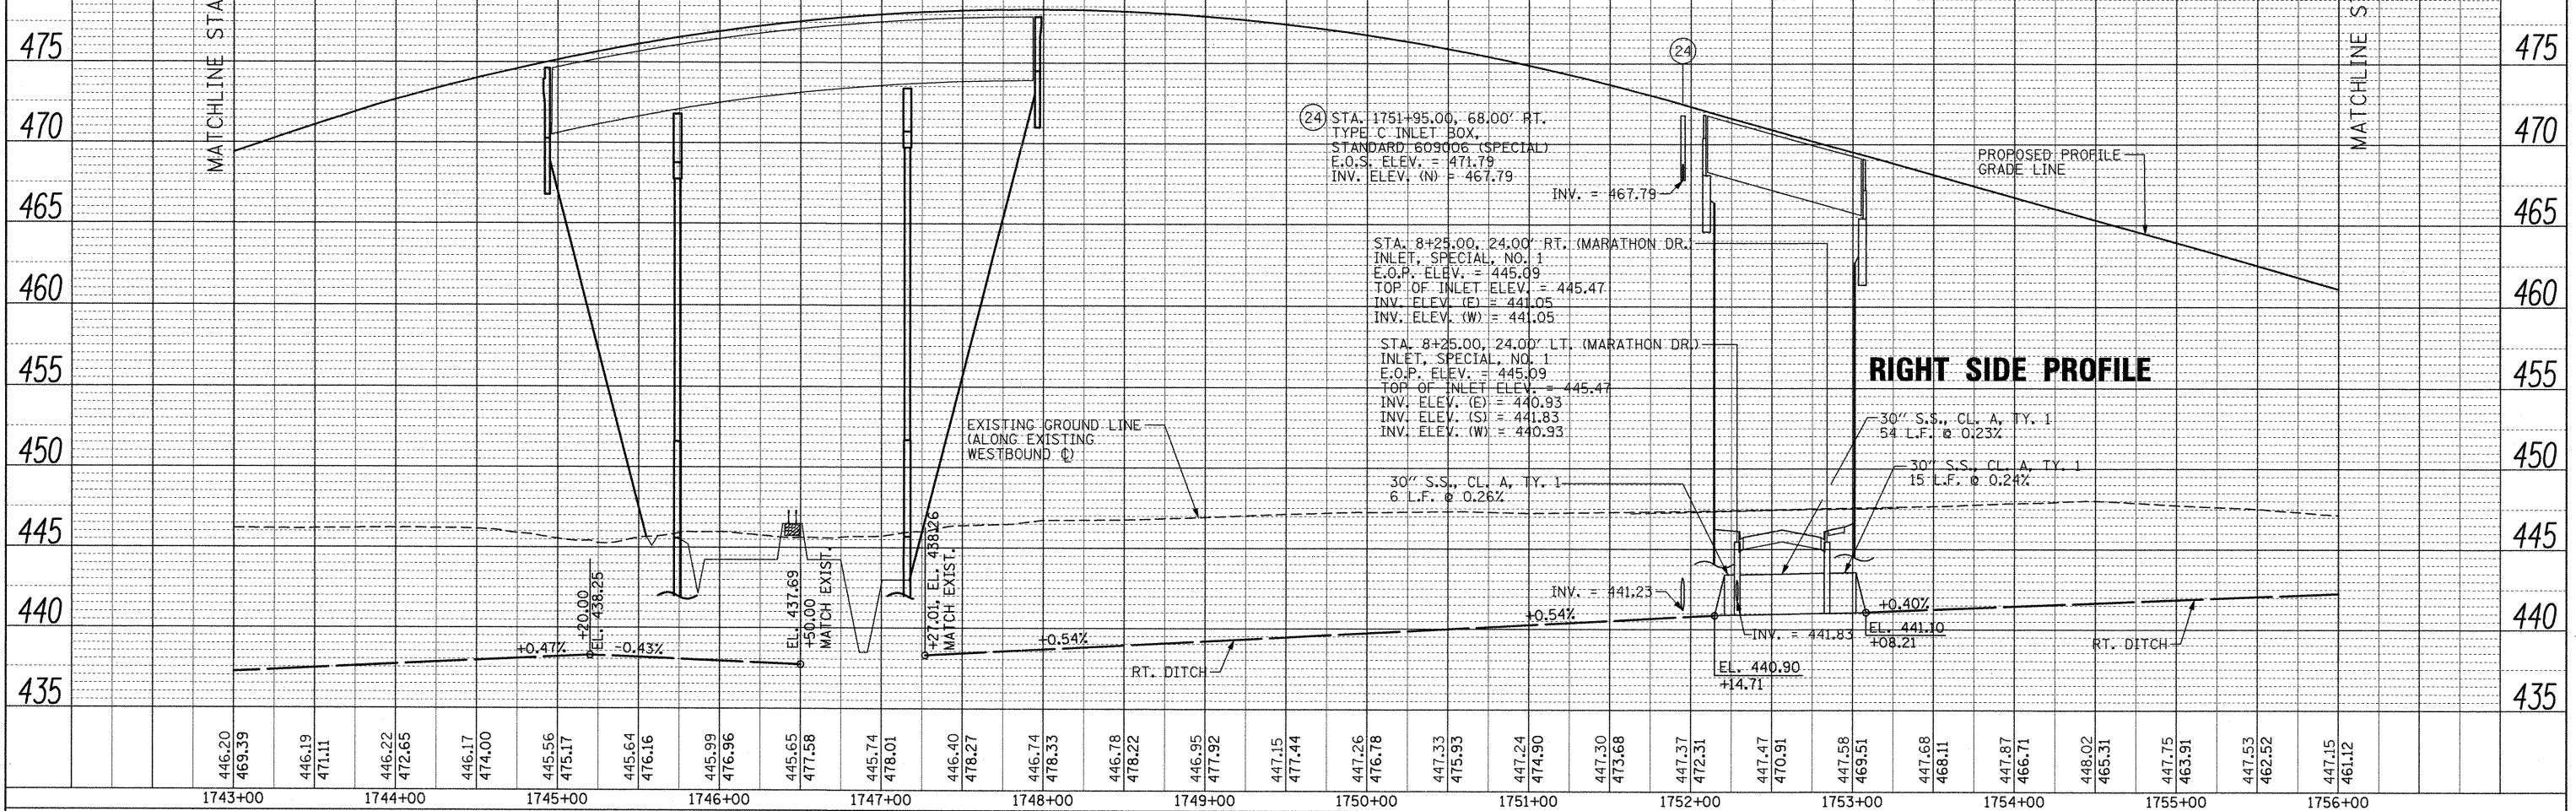


PLAN	SURVEYED	DATE
	PLOTTED	
	GRADES CHECKED	
	ALIGNMENT CHECKED	
	STRUCTURE NOTATION CHKD	
	NOTE BOOK NO.	
	CADD FILE NAME	

PROFILE	SURVEYED	DATE
	PLOTTED	
	GRADES CHECKED	
	ALIGNMENT CHECKED	
	STRUCTURE NOTATION CHKD	
	NOTE BOOK NO.	
	CADD FILE NAME	

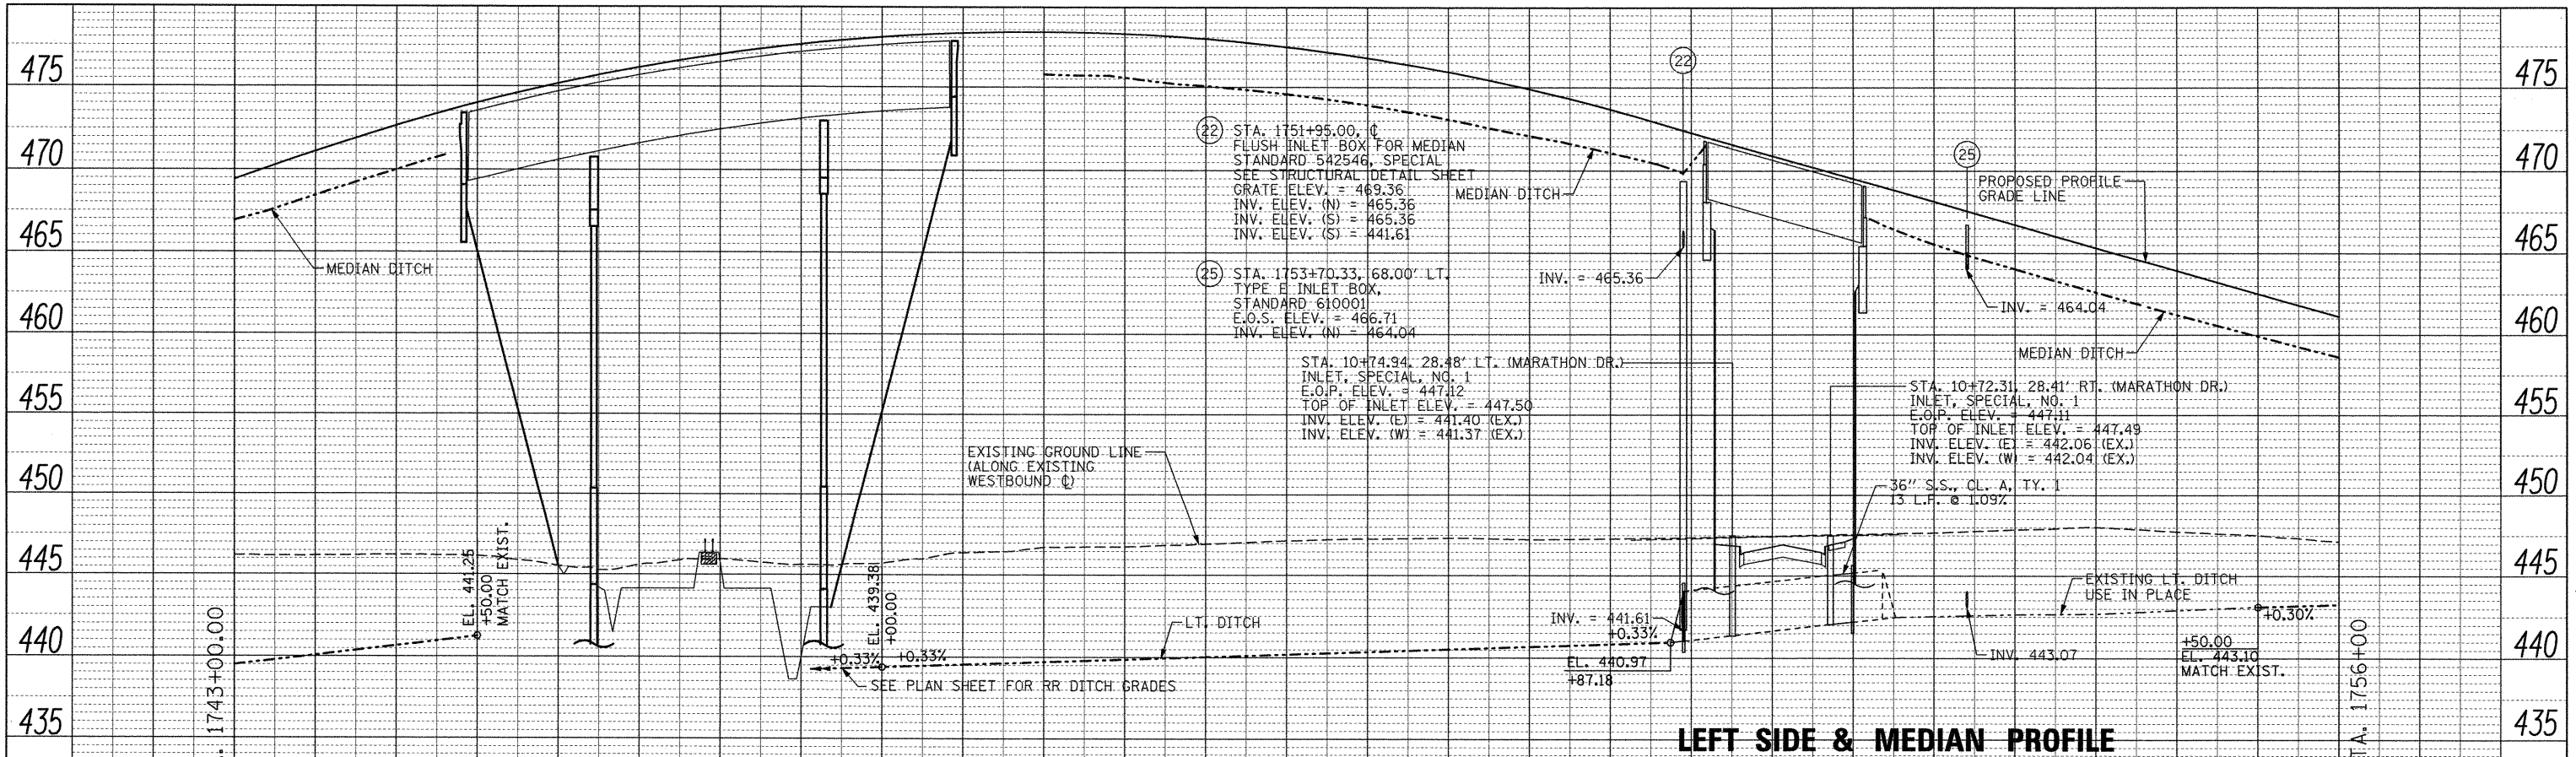

446.20	446.19	446.22	446.17	445.56	445.64	445.99	445.65	445.74	446.40	446.74	446.78	446.95	447.15	447.26	447.33	447.24	447.30	447.37	447.47	447.58	447.68	447.87	448.02	447.75	447.53	447.15	
1743+00	1744+00	1745+00	1746+00	1747+00	1748+00	1749+00	1750+00	1751+00	1752+00	1753+00	1754+00	1755+00	1756+00														

FILE NAME =	USER NAME = OpenH&B Springfield	DESIGNED - ARS	REVISED -	<b>STATE OF ILLINOIS</b> <b>DEPARTMENT OF TRANSPORTATION</b>	<b>PROFILE - DRAINAGE</b> <b>ILLINOIS ROUTE 13</b>	F.A. RTE.	SECTION	COUNTY	TOTAL SHEETS	SHEET NO.
1:\dot\0986503\draw\cadd.sheets\0998859\ht-prof-drain02.dgn	DRAWN - TAP	REVISED -	331			(1X-1) VB-1, B-1, N-4, R-3	WILLIAMSON	367	114	
PLOT SCALE = 50.0000' / IN.	CHECKED - JMM	REVISED -	CONTRACT NO. 98859							
PLOT DATE = 12/14/2011	DATE = 12/9/11	REVISED -	ILLINOIS FED. AID PROJECT							

SCALE: 1"=50' SHEET NO. 2 OF 3 SHEETS STA. 1743+00 TO STA. 1756+00