
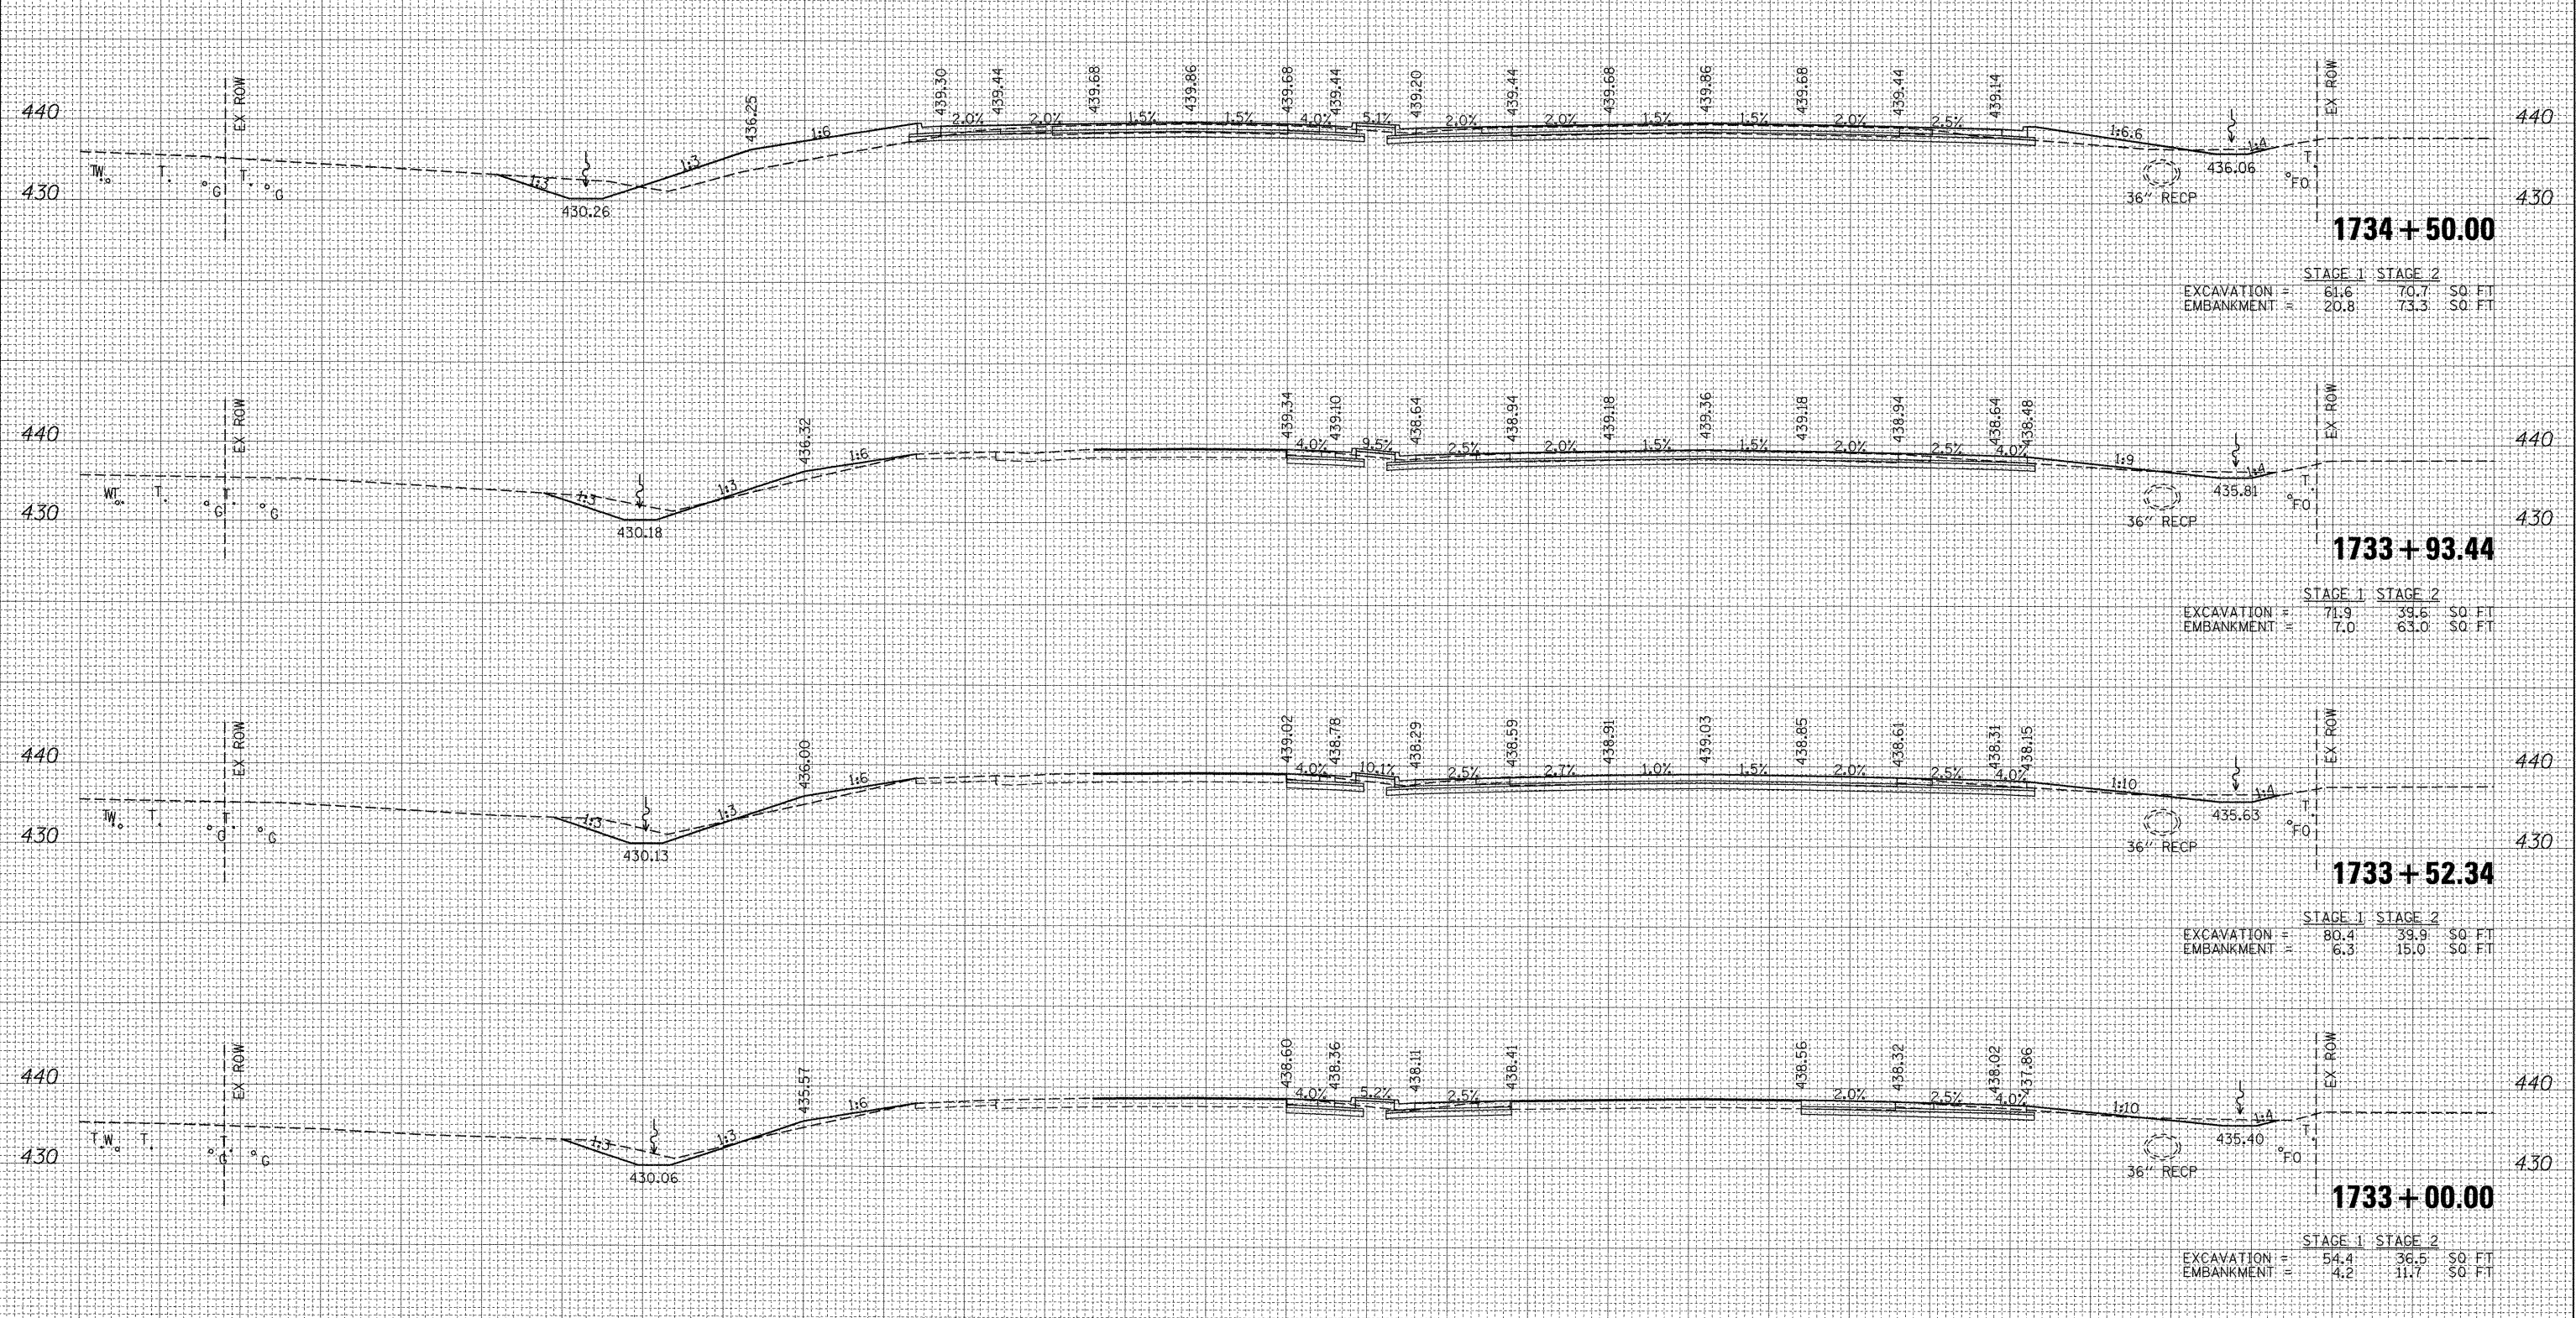


170 160 150 140 130 120 110 100 90 80 70 60 50 40 30 20 10 0 10 20 30 40 50 60 70 80 90 100 110 120 130

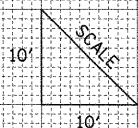

	STAGE 1	STAGE 2	SQ. FT.
EXCAVATION =	61.6	70.7	SQ. FT.
EMBANKMENT =	20.8	73.3	SQ. FT.

	STAGE 1	STAGE 2	SQ. FT.
EXCAVATION =	71.9	39.6	SQ. FT.
EMBANKMENT =	7.0	63.0	SQ. FT.

	STAGE 1	STAGE 2	SQ. FT.
EXCAVATION =	80.4	39.9	SQ. FT.
EMBANKMENT =	6.3	15.0	SQ. FT.

	STAGE 1	STAGE 2	SQ. FT.
EXCAVATION =	54.4	36.5	SQ. FT.
EMBANKMENT =	4.2	11.7	SQ. FT.

BY	DATE
SURVEYED	
PLOTTED	
TEMPLATE	
AREAS CHECKED	
FINAL SURVEY	
NOTE BOOK	
NO.	

BY	DATE
SURVEYED	
PLOTTED	
TEMPLATE	
AREAS CHECKED	
ORIGINAL SURVEY	
NOTE BOOK	
NO.	