
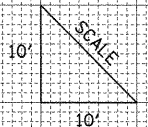


| | |
|---------------|------|
| BY | DATE |
| SURVEYED | |
| PLOTTED | |
| NOTE BOOK | |
| AREAS CHECKED | |
| AREAS CHECKED | |

| | |
|---------------|------|
| BY | DATE |
| SURVEYED | |
| PLOTTED | |
| NOTE BOOK | |
| AREAS CHECKED | |
| AREAS CHECKED | |

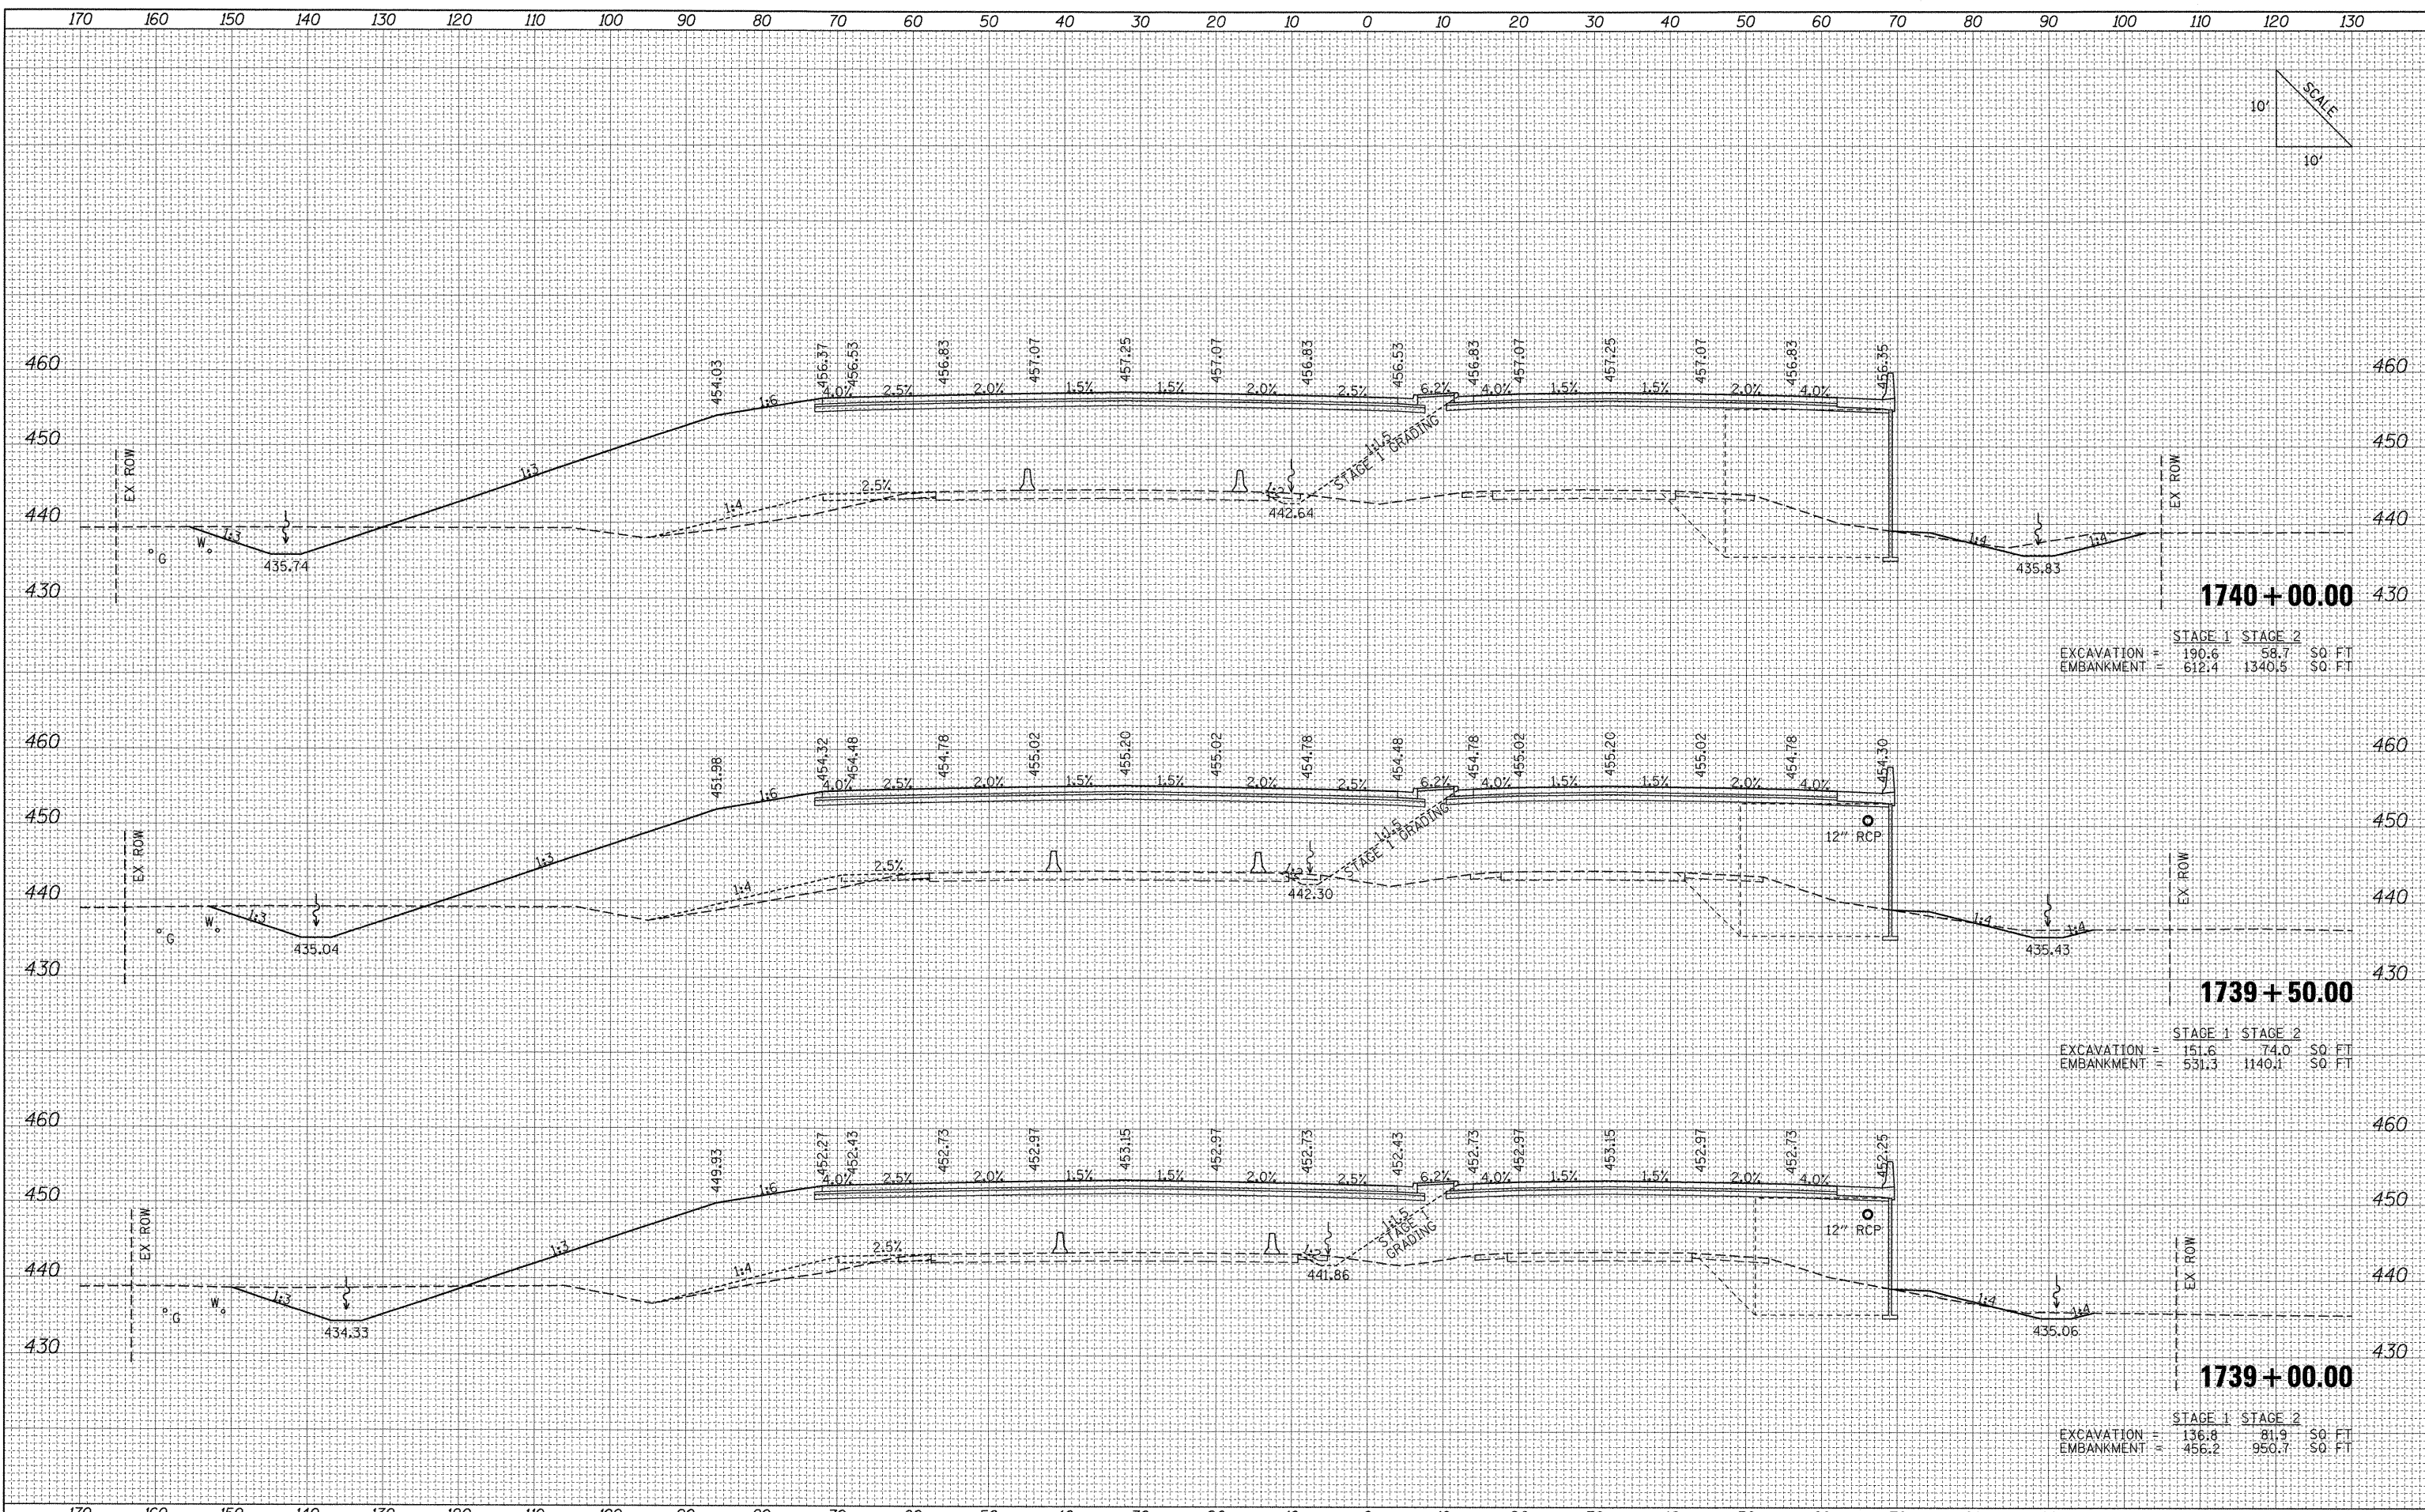

| STAGE 1 | | STAGE 2 | |
|--------------|-------|---------|--------|
| EXCAVATION = | 190.6 | 58.7 | SQ. FT |
| EMBANKMENT = | 612.4 | 1340.5 | SQ. FT |

| STAGE 1 | | STAGE 2 | |
|--------------|-------|---------|--------|
| EXCAVATION = | 151.6 | 74.0 | SQ. FT |
| EMBANKMENT = | 531.3 | 1140.1 | SQ. FT |

| STAGE 1 | | STAGE 2 | |
|--------------|-------|---------|--------|
| EXCAVATION = | 136.8 | 81.9 | SQ. FT |
| EMBANKMENT = | 456.2 | 950.7 | SQ. FT |

FILE NAME =
I:\dots\0906603\draw\cadd_sheets\0998859-sht-v

USER NAME = Matt Overbay
IL13.dgn
PLOT SCALE = 10.0000' / IN.
PLOT DATE = 12/13/2011

DESIGNED -
DRAWN -
CHECKED -
DATE - 12/9/11

REVISED -
REVISED -
REVISED -
REVISED -

**STATE OF ILLINOIS
DEPARTMENT OF TRANSPORTATION**

**PROPOSED CROSS SECTIONS
IL ROUTE 13**

SCALE: SHEET NO. OF SHEETS STA. TO STA.

| F.A. RTE. | SECTION | COUNTY | TOTAL SHEETS | SHEET NO. |
|-----------|----------------------------|------------|--------------------|-----------|
| 331 | (1X-1) VB-1, B-1, N-4, R-3 | WILLIAMSON | 367 | 312 |
| | | | CONTRACT NO. 98859 | |

ILLINOIS FED. AID PROJECT