
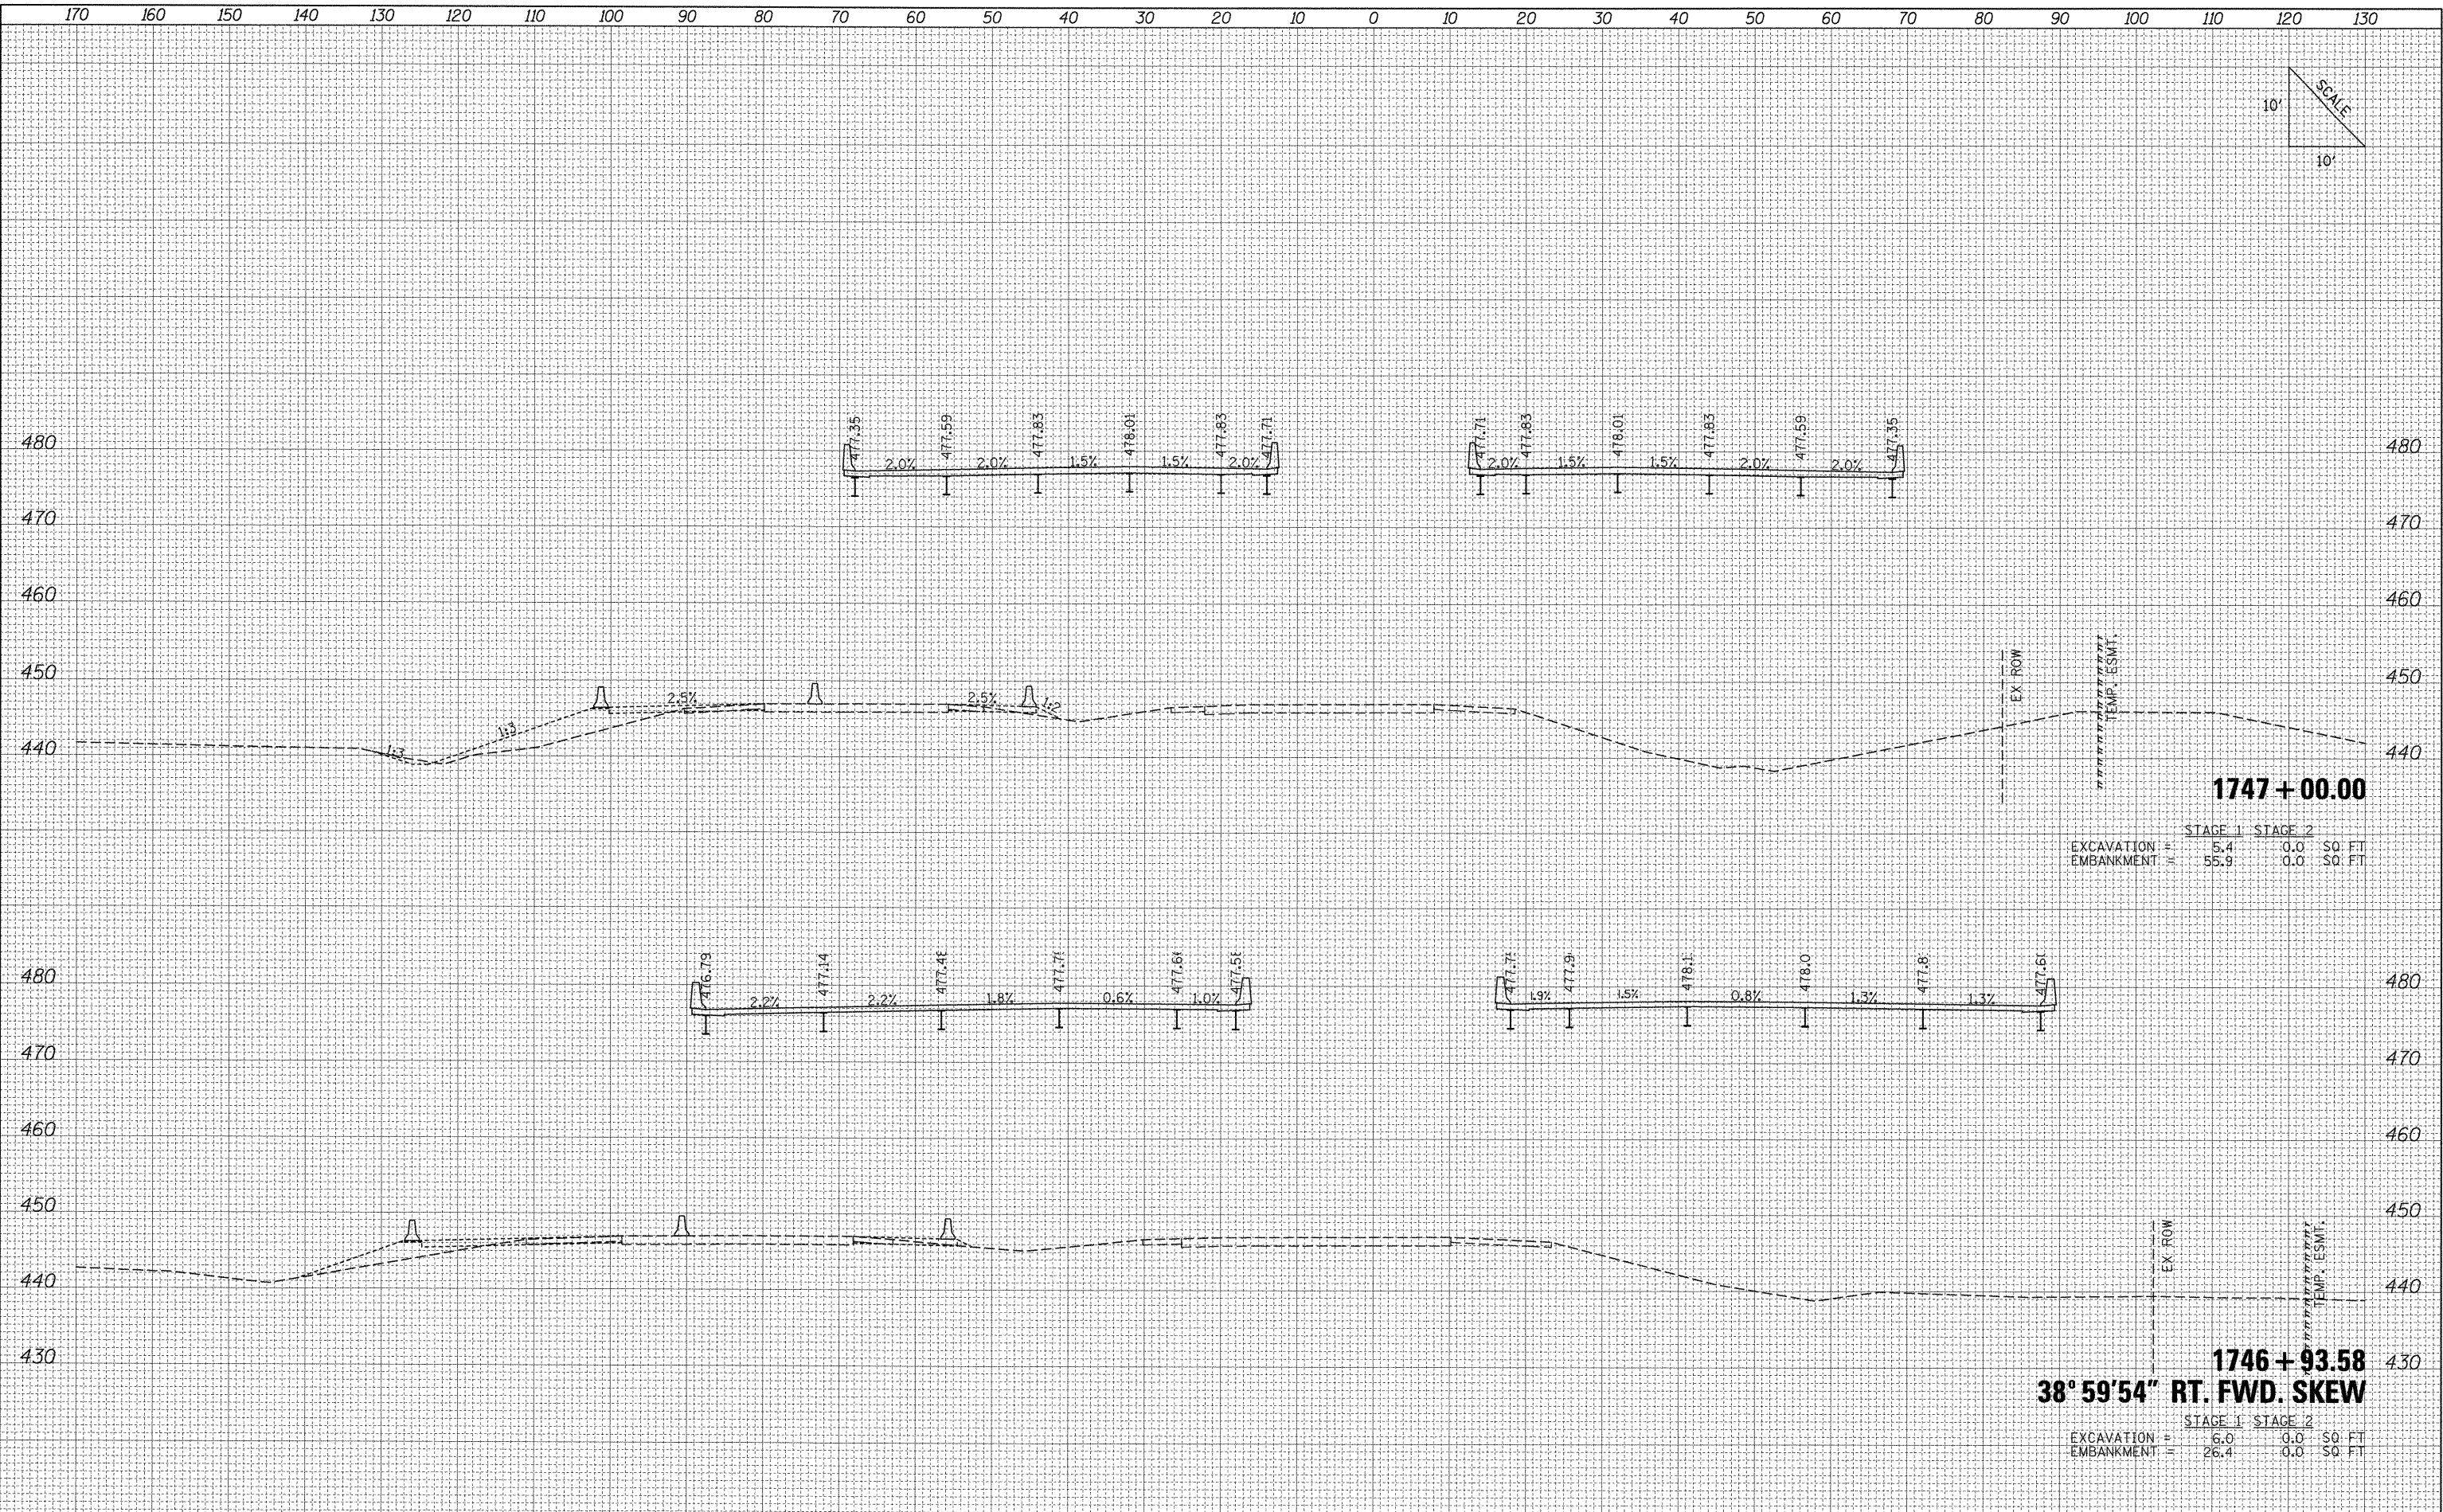


FINAL SURVEY	SURVEYED	DATE
NOTE BOOK NO.	PLOTTED	
	TEMPLATE	
	AREAS CHECKED	

ORIGINAL SURVEY	SURVEYED	DATE
NOTE BOOK NO.	PLOTTED	
	TEMPLATE	
	AREAS CHECKED	

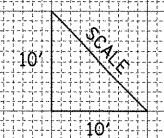

	STAGE 1	STAGE 2	
EXCAVATION	= 5.4	= 0.0	SQ. FT.
EMBANKMENT	= 55.9	= 0.0	SQ. FT.

	STAGE 1	STAGE 2	
EXCAVATION	= 6.0	= 0.0	SQ. FT.
EMBANKMENT	= 26.4	= 0.0	SQ. FT.

FILE NAME =	USER NAME = Matt Overbey	DESIGNED -	REVISED -	STATE OF ILLINOIS DEPARTMENT OF TRANSPORTATION	PROPOSED CROSS SECTIONS IL ROUTE 13			F.A. RTE.	SECTION	COUNTY	TOTAL SHEETS	SHEET NO.
1:\dot\0906603\draw\cadd\sheets\0998859-sht-x	IL13.dgn	DRAWN -	REVISED -		331	(IX-1) VB-1, B-1, N-4, R-3	WILLIAMSON	367	319			
	PLOT SCALE = 10.0000' / IN.	CHECKED -	REVISED -		CONTRACT NO. 98859							
	PLOT DATE = 12/13/2011	DATE = 12/9/11	REVISED -		ILLINOIS FED. AID PROJECT							