


DATE: _____
 BY: _____
 SURVEYED _____
 PLOTTED _____
 TEMPLATE _____
 NOTE BOOK _____
 AREAS CHECKED _____

DATE: _____
 BY: _____
 ORIGINAL SURVEY _____
 PLOTTED _____
 TEMPLATE _____
 NOTE BOOK _____
 AREAS CHECKED _____

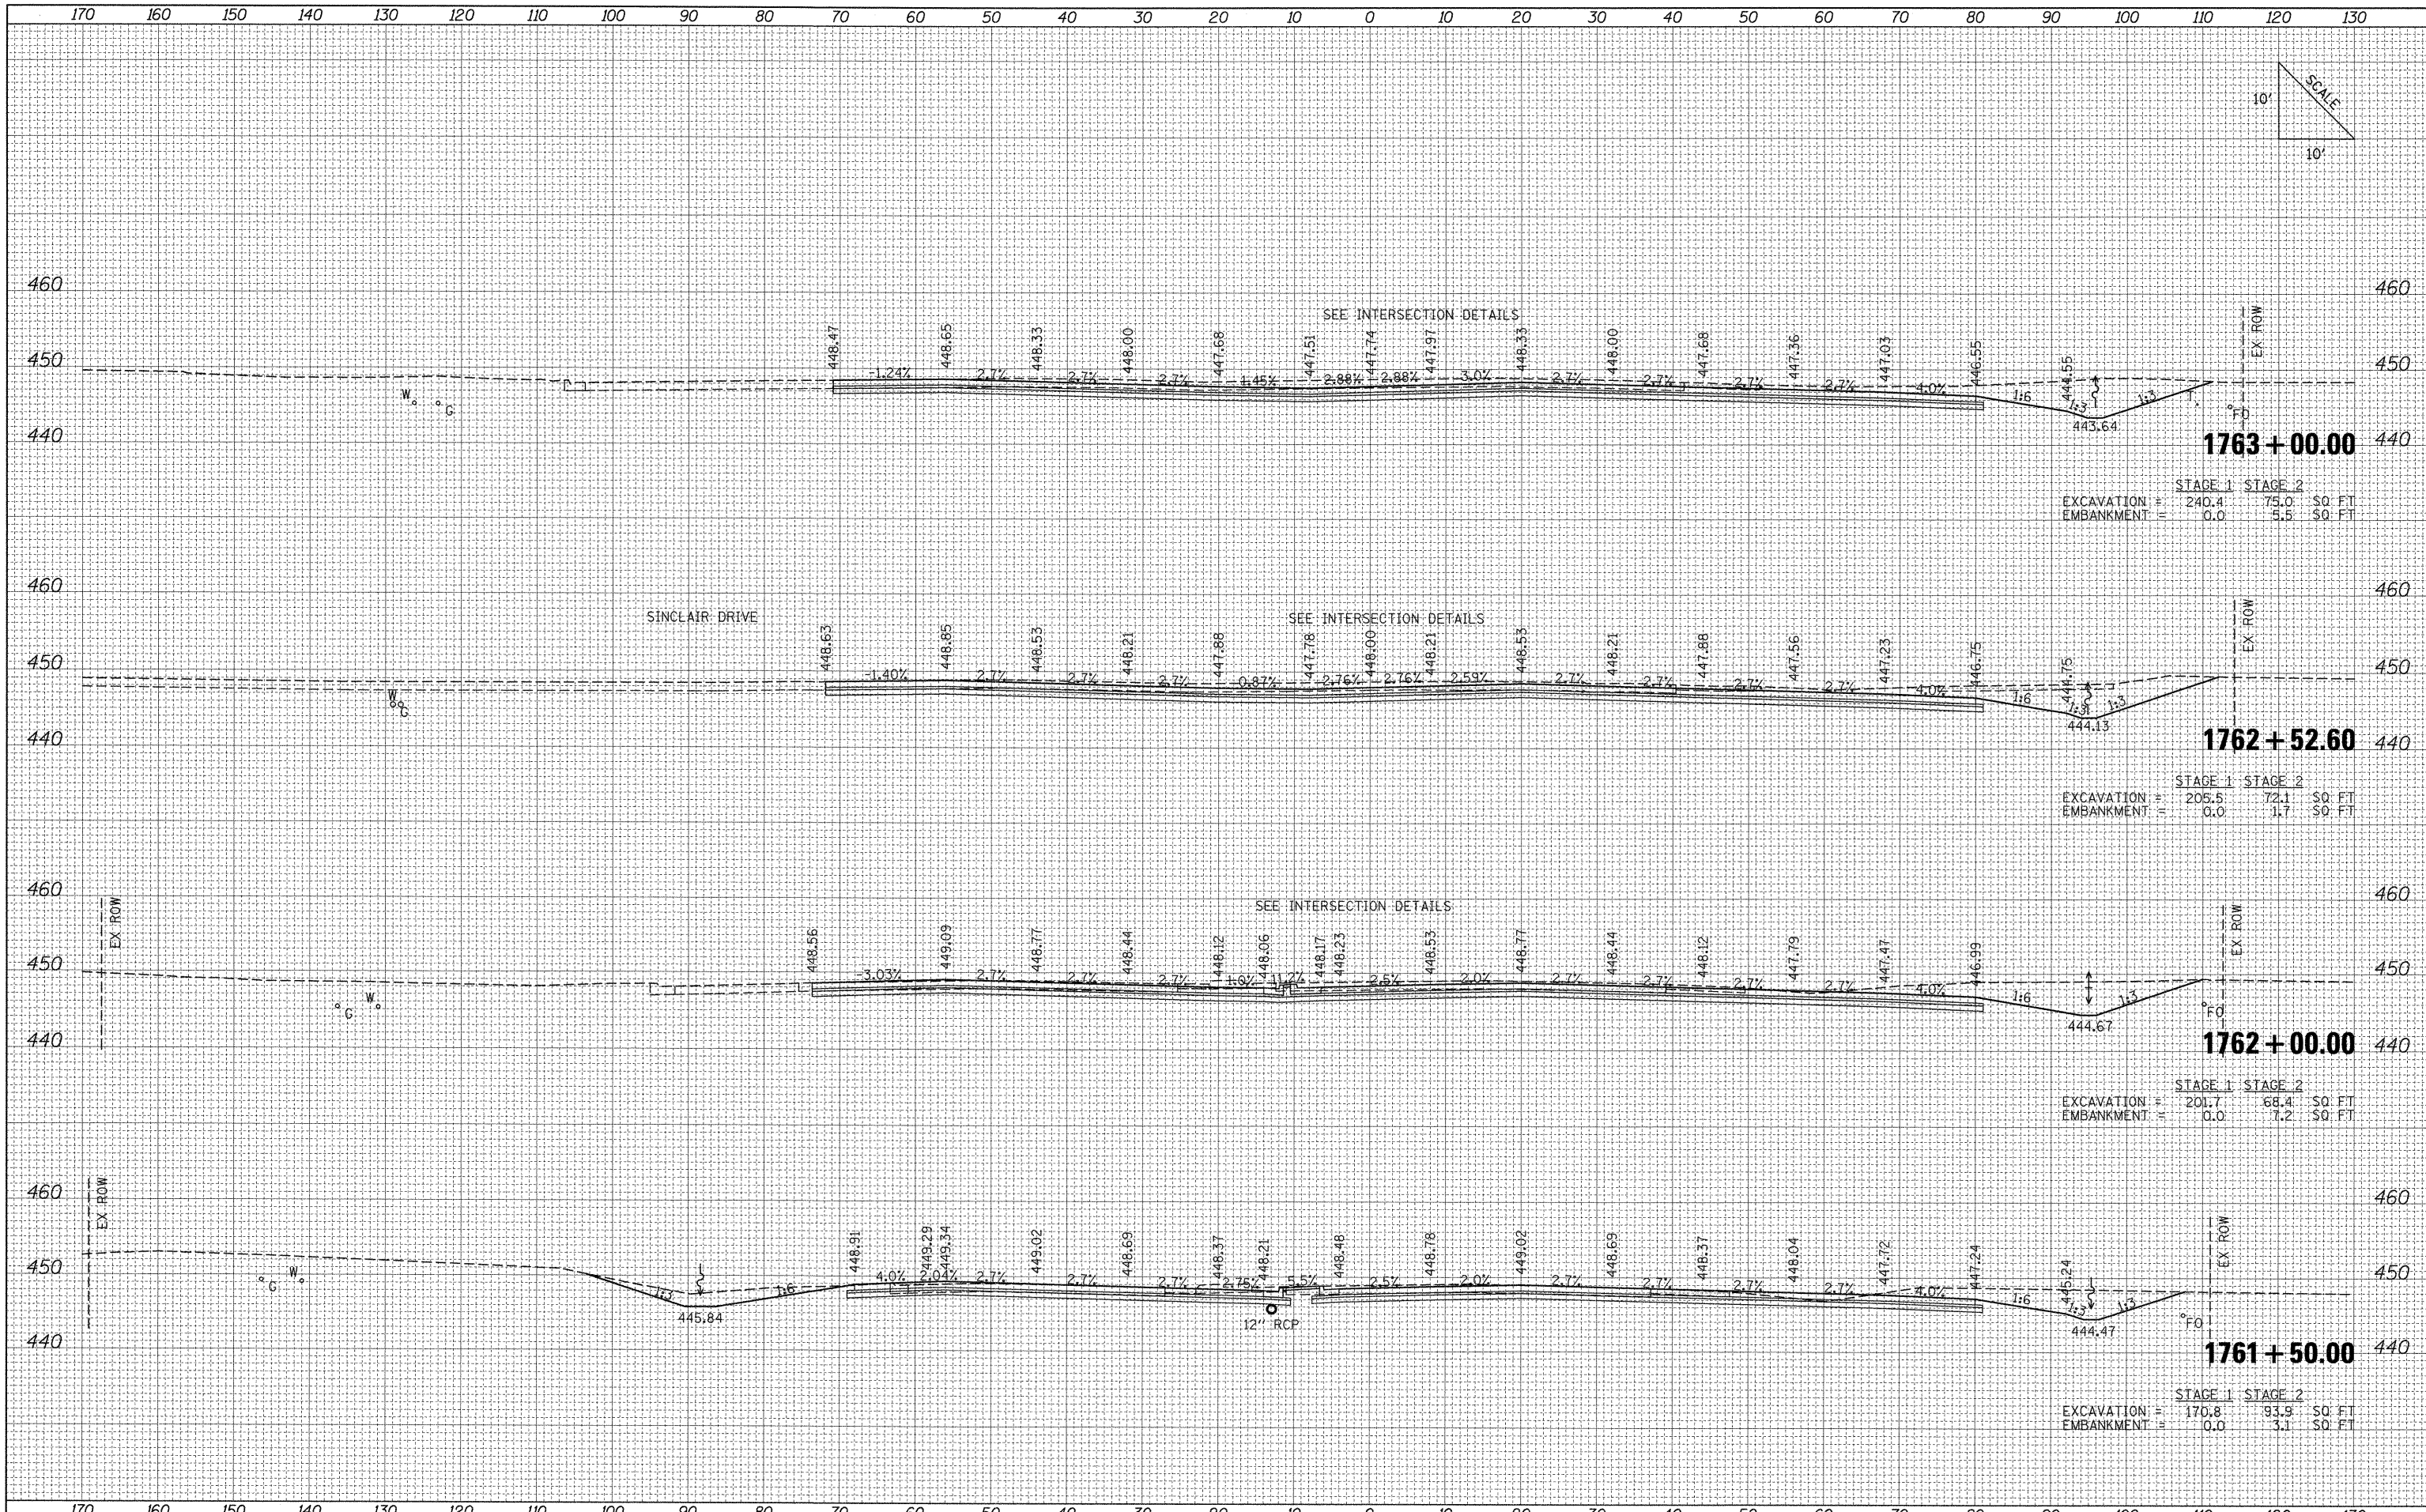

1763+00.00

	STAGE 1	STAGE 2	SQ. FT.
EXCAVATION =	240.4	75.0	
EMBANKMENT =	0.0	5.5	

1762+52.60

	STAGE 1	STAGE 2	SQ. FT.
EXCAVATION =	205.5	72.1	
EMBANKMENT =	0.0	1.7	

1762+00.00

	STAGE 1	STAGE 2	SQ. FT.
EXCAVATION =	201.7	68.4	
EMBANKMENT =	0.0	7.2	

1761+50.00

	STAGE 1	STAGE 2	SQ. FT.
EXCAVATION =	170.8	93.9	
EMBANKMENT =	0.0	3.1	

FILE NAME =	USER NAME = Matt Overbay	DESIGNED -	REVISED -	STATE OF ILLINOIS DEPARTMENT OF TRANSPORTATION	PROPOSED CROSS SECTIONS IL ROUTE 13			F.A. RTE.	SECTION	COUNTY	TOTAL SHEETS	SHEET NO.
1:\dot\0906603\draw\cadd\sheet\0998859-sht-x\IL13.dgn		DRAWN -	REVISED -		331	(1X-1) VB-1, B-1, N-4, R-3	WILLIAMSON	367	330			
PLOT SCALE = 10.0000' / IN.		CHECKED -	REVISED -		CONTRACT NO. 98859							
PLOT DATE = 12/13/2011		DATE = 12/9/11	REVISED -		ILLINOIS FED. AID PROJECT							