
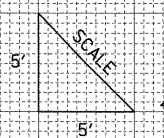


FINAL SURVEY	BY	DATE
NOTE BOOK		
NO.		

ORIGINAL SURVEY	BY	DATE
NOTE BOOK		
NO.		

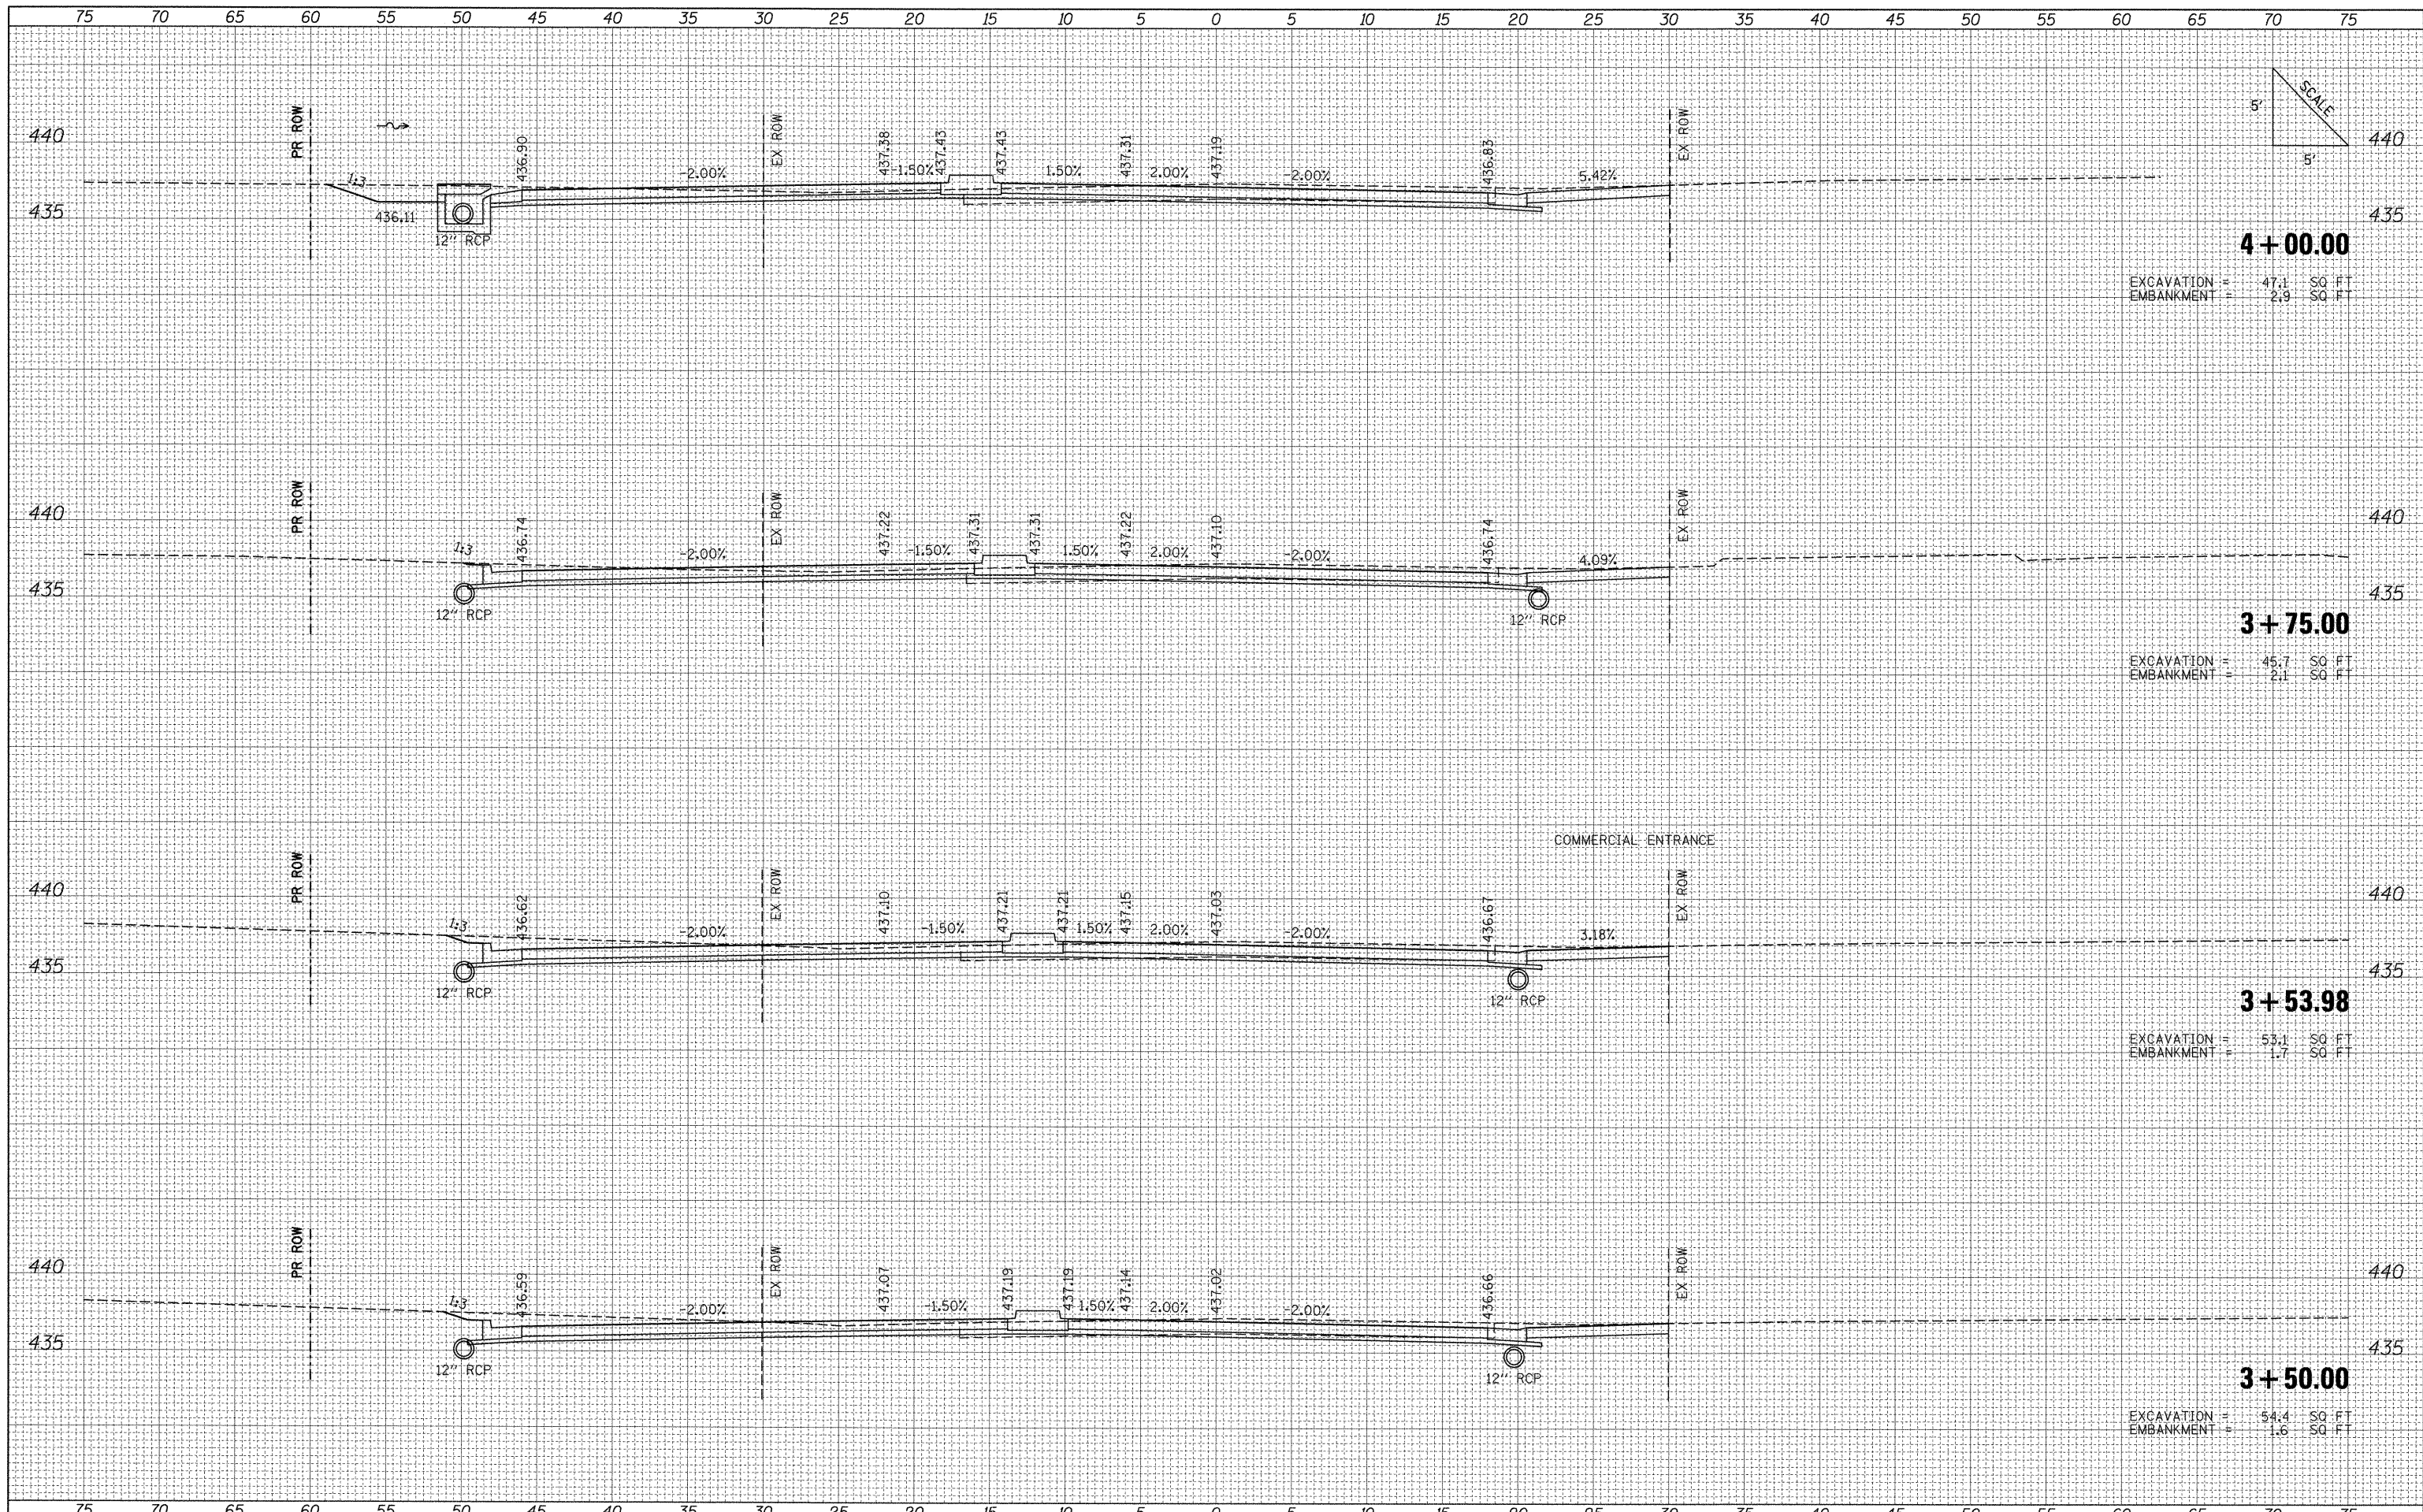

FILE NAME = I:\dot\0906603\draw\cadd_sheets\0998859-sht-x\SkylineSouth.dgn	USER NAME = Matt Overbey	DESIGNED -	REVISED -	<b>STATE OF ILLINOIS</b> <b>DEPARTMENT OF TRANSPORTATION</b>	<b>PROPOSED CROSS SECTIONS</b> <b>SKYLINE DRIVE SOUTH</b>	F.A. RTE.	SECTION	COUNTY	TOTAL SHEETS	SHEET NO.	
PLOT SCALE = 5,0000' / IN.	PLLOT DATE = 12/13/2011	DRAWN -	REVISED -			331	(IX-1) VB-1, B-1, N-4, R-3	WILLIAMSON	367	342	
		CHECKED -	REVISED -			CONTRACT NO. 98859					
		DATE = 12/9/11	REVISED -			FED. ROAD DIST. NO. ILLINOIS FED. AID PROJECT					