
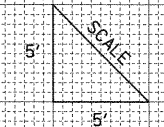


DATE	
BY	
SURVEYED	
TEMPLATE	
AREAS CHECKED	
NO.	
FINAL SURVEY	
NOTE BOOK	
NO.	

DATE	
BY	
SURVEYED	
TEMPLATE	
AREAS CHECKED	
NO.	
ORIGINAL SURVEY	
NOTE BOOK	
NO.	

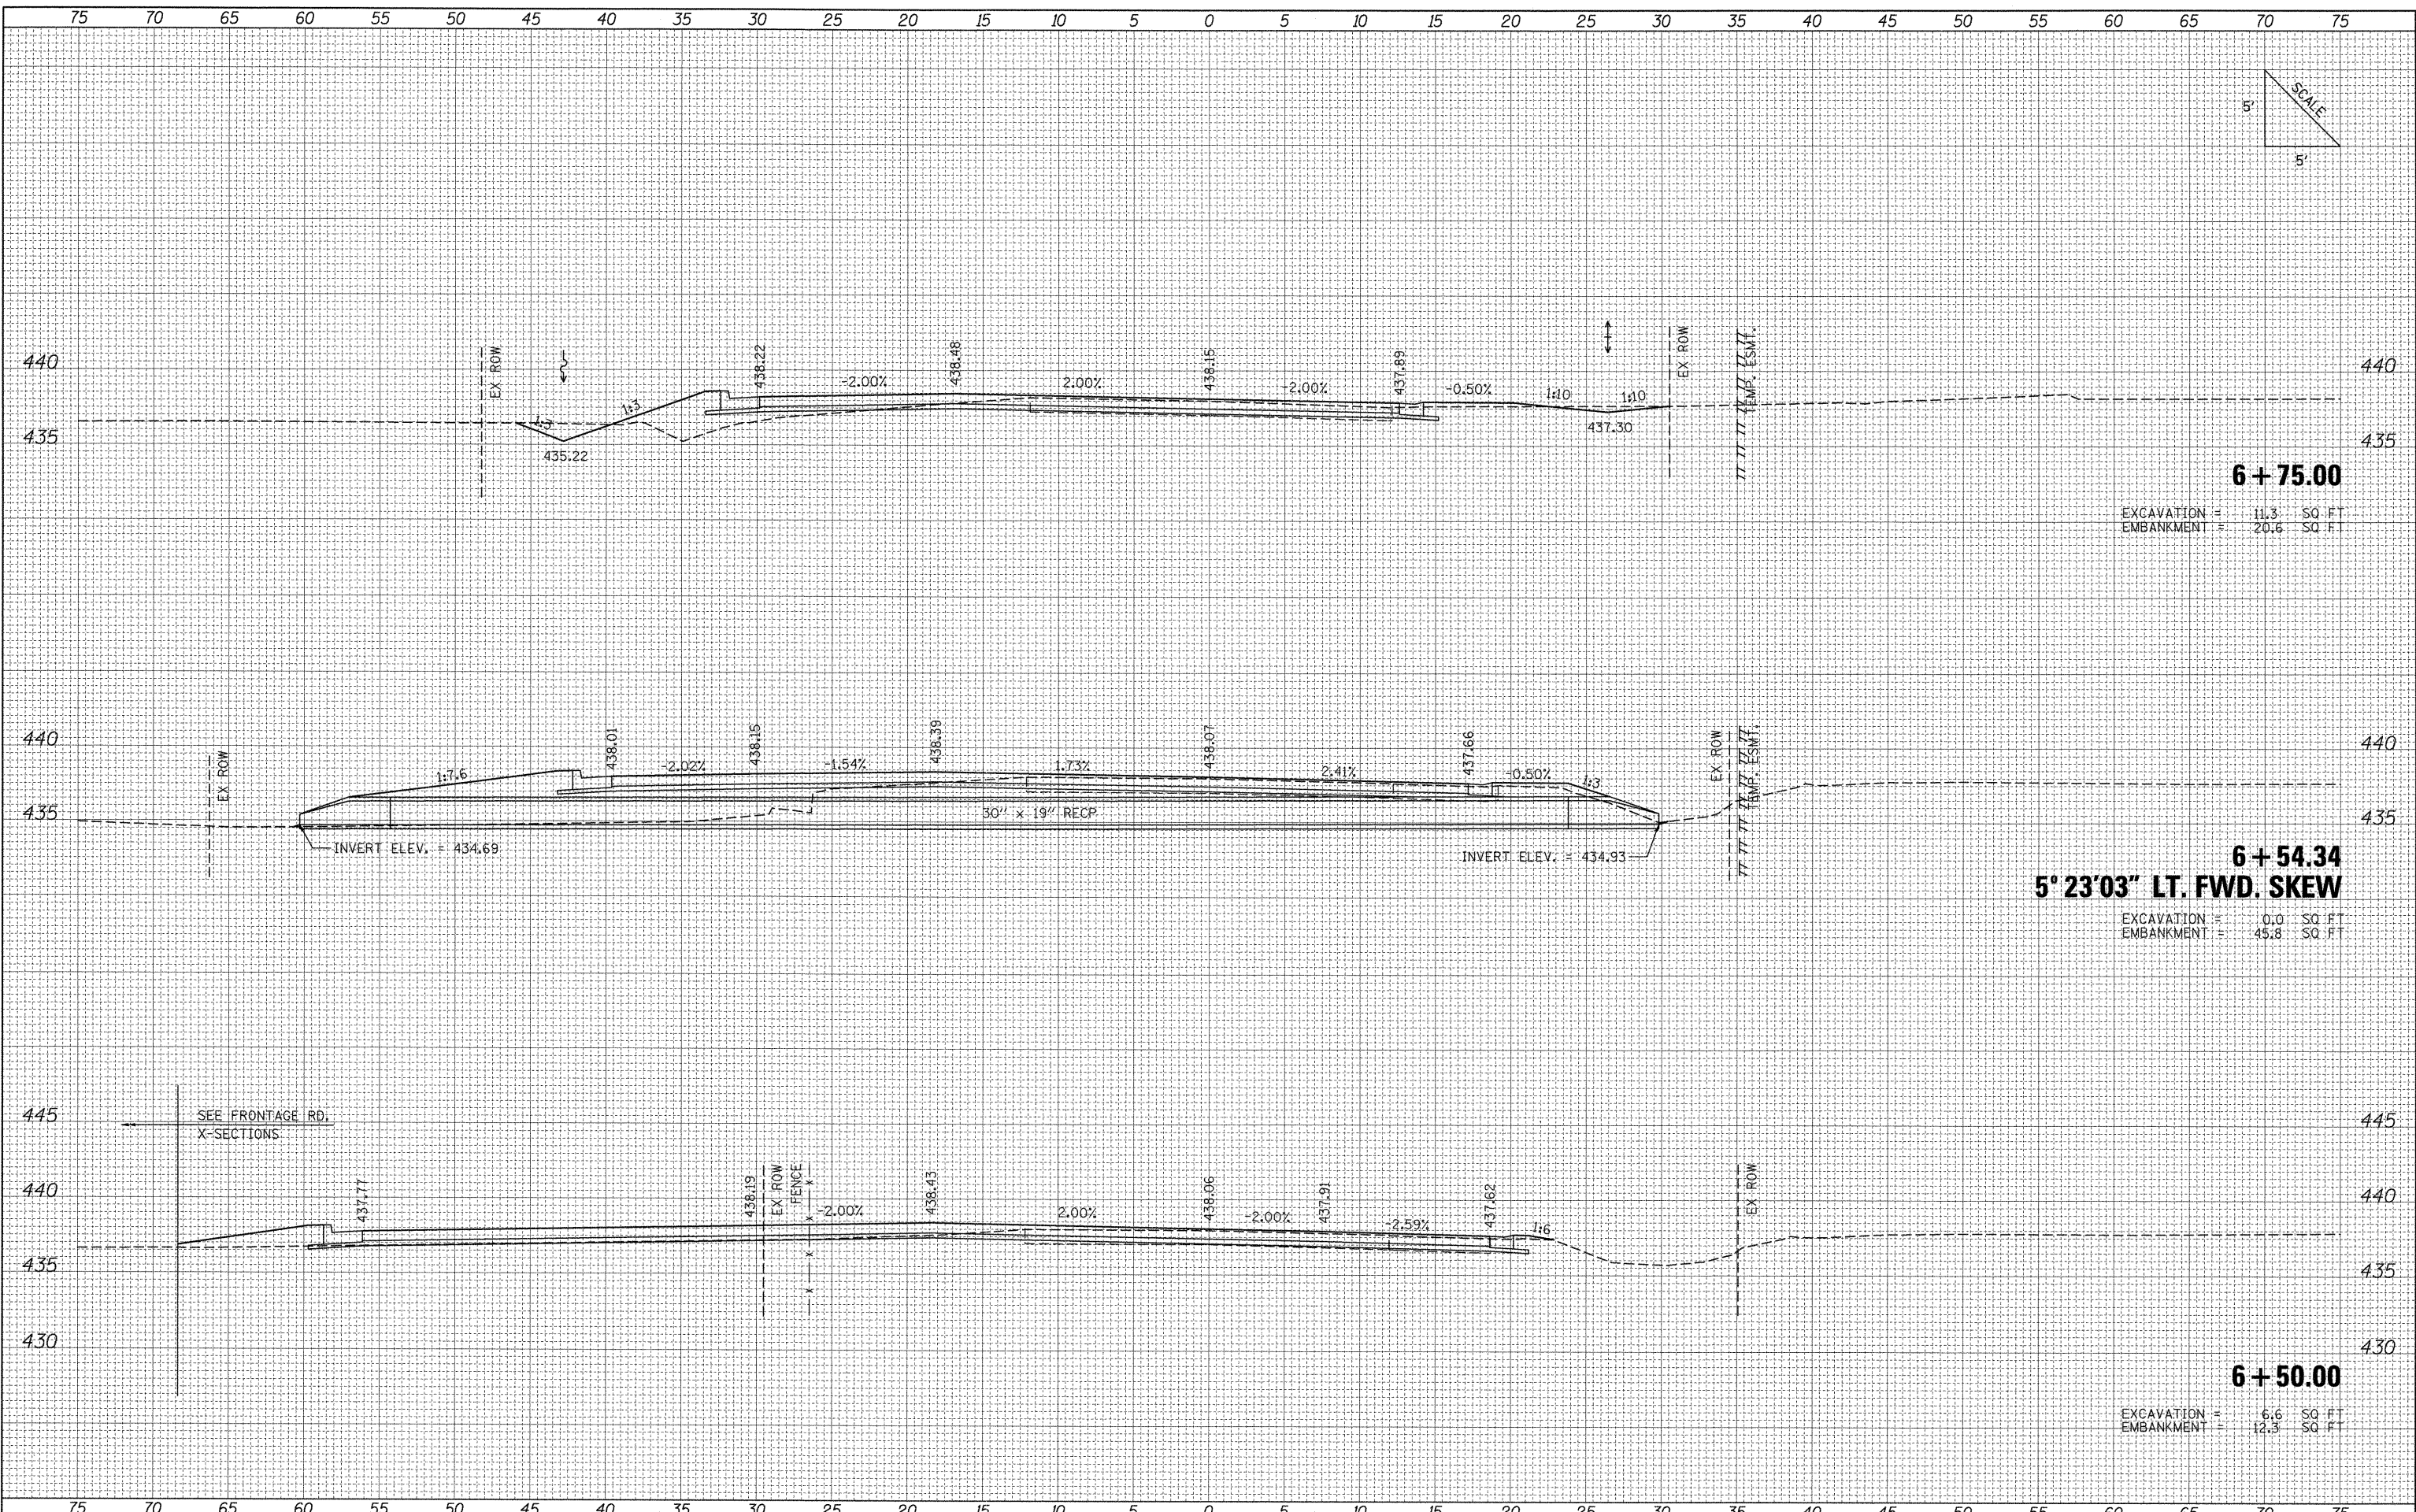

6+75.00
EXCAVATION = 11.3 SQ. FT.
EMBANKMENT = 20.6 SQ. FT.

6+54.34
5° 23' 03" LT. FWD. SKEW
EXCAVATION = 0.0 SQ. FT.
EMBANKMENT = 45.8 SQ. FT.

6+50.00
EXCAVATION = 6.6 SQ. FT.
EMBANKMENT = 12.3 SQ. FT.

FILE NAME = L:\DOT\09\06603\Draw\CADD_Sheets\0998859-sh\Skylinesouth.dgn	USER NAME = OpenH&B Springfield	DESIGNED -	REVISED -	STATE OF ILLINOIS DEPARTMENT OF TRANSPORTATION	PROPOSED CROSS SECTIONS SKYLINE DRIVE SOUTH			F.A. RTE. 331	SECTION (1X-1) VB-1, B-1, N-4, R-3	COUNTY WILLIAMSON	TOTAL SHEETS 367	SHEET NO. 346
	PLOT SCALE = 5.0000' / IN.	DRAWN -	REVISED -		SCALE:	SHEET NO. OF SHEETS	STA. 6+50.00 TO STA. 6+75.00	FED. ROAD DIST. NO.	ILLINOIS FED. AID PROJECT	CONTRACT NO. 98859		
	PLOT DATE = 12/13/2011	CHECKED -	REVISED -									
		DATE = 12/9/11	REVISED -									