


FINAL SURVEY	BY	DATE
SURVEYED		
PLOTTED		
NOTE BOOK		
AREAS CHECKED		
NO.		

ORIGINAL SURVEY	BY	DATE
SURVEYED		
PLOTTED		
NOTE BOOK		
AREAS CHECKED		
NO.		

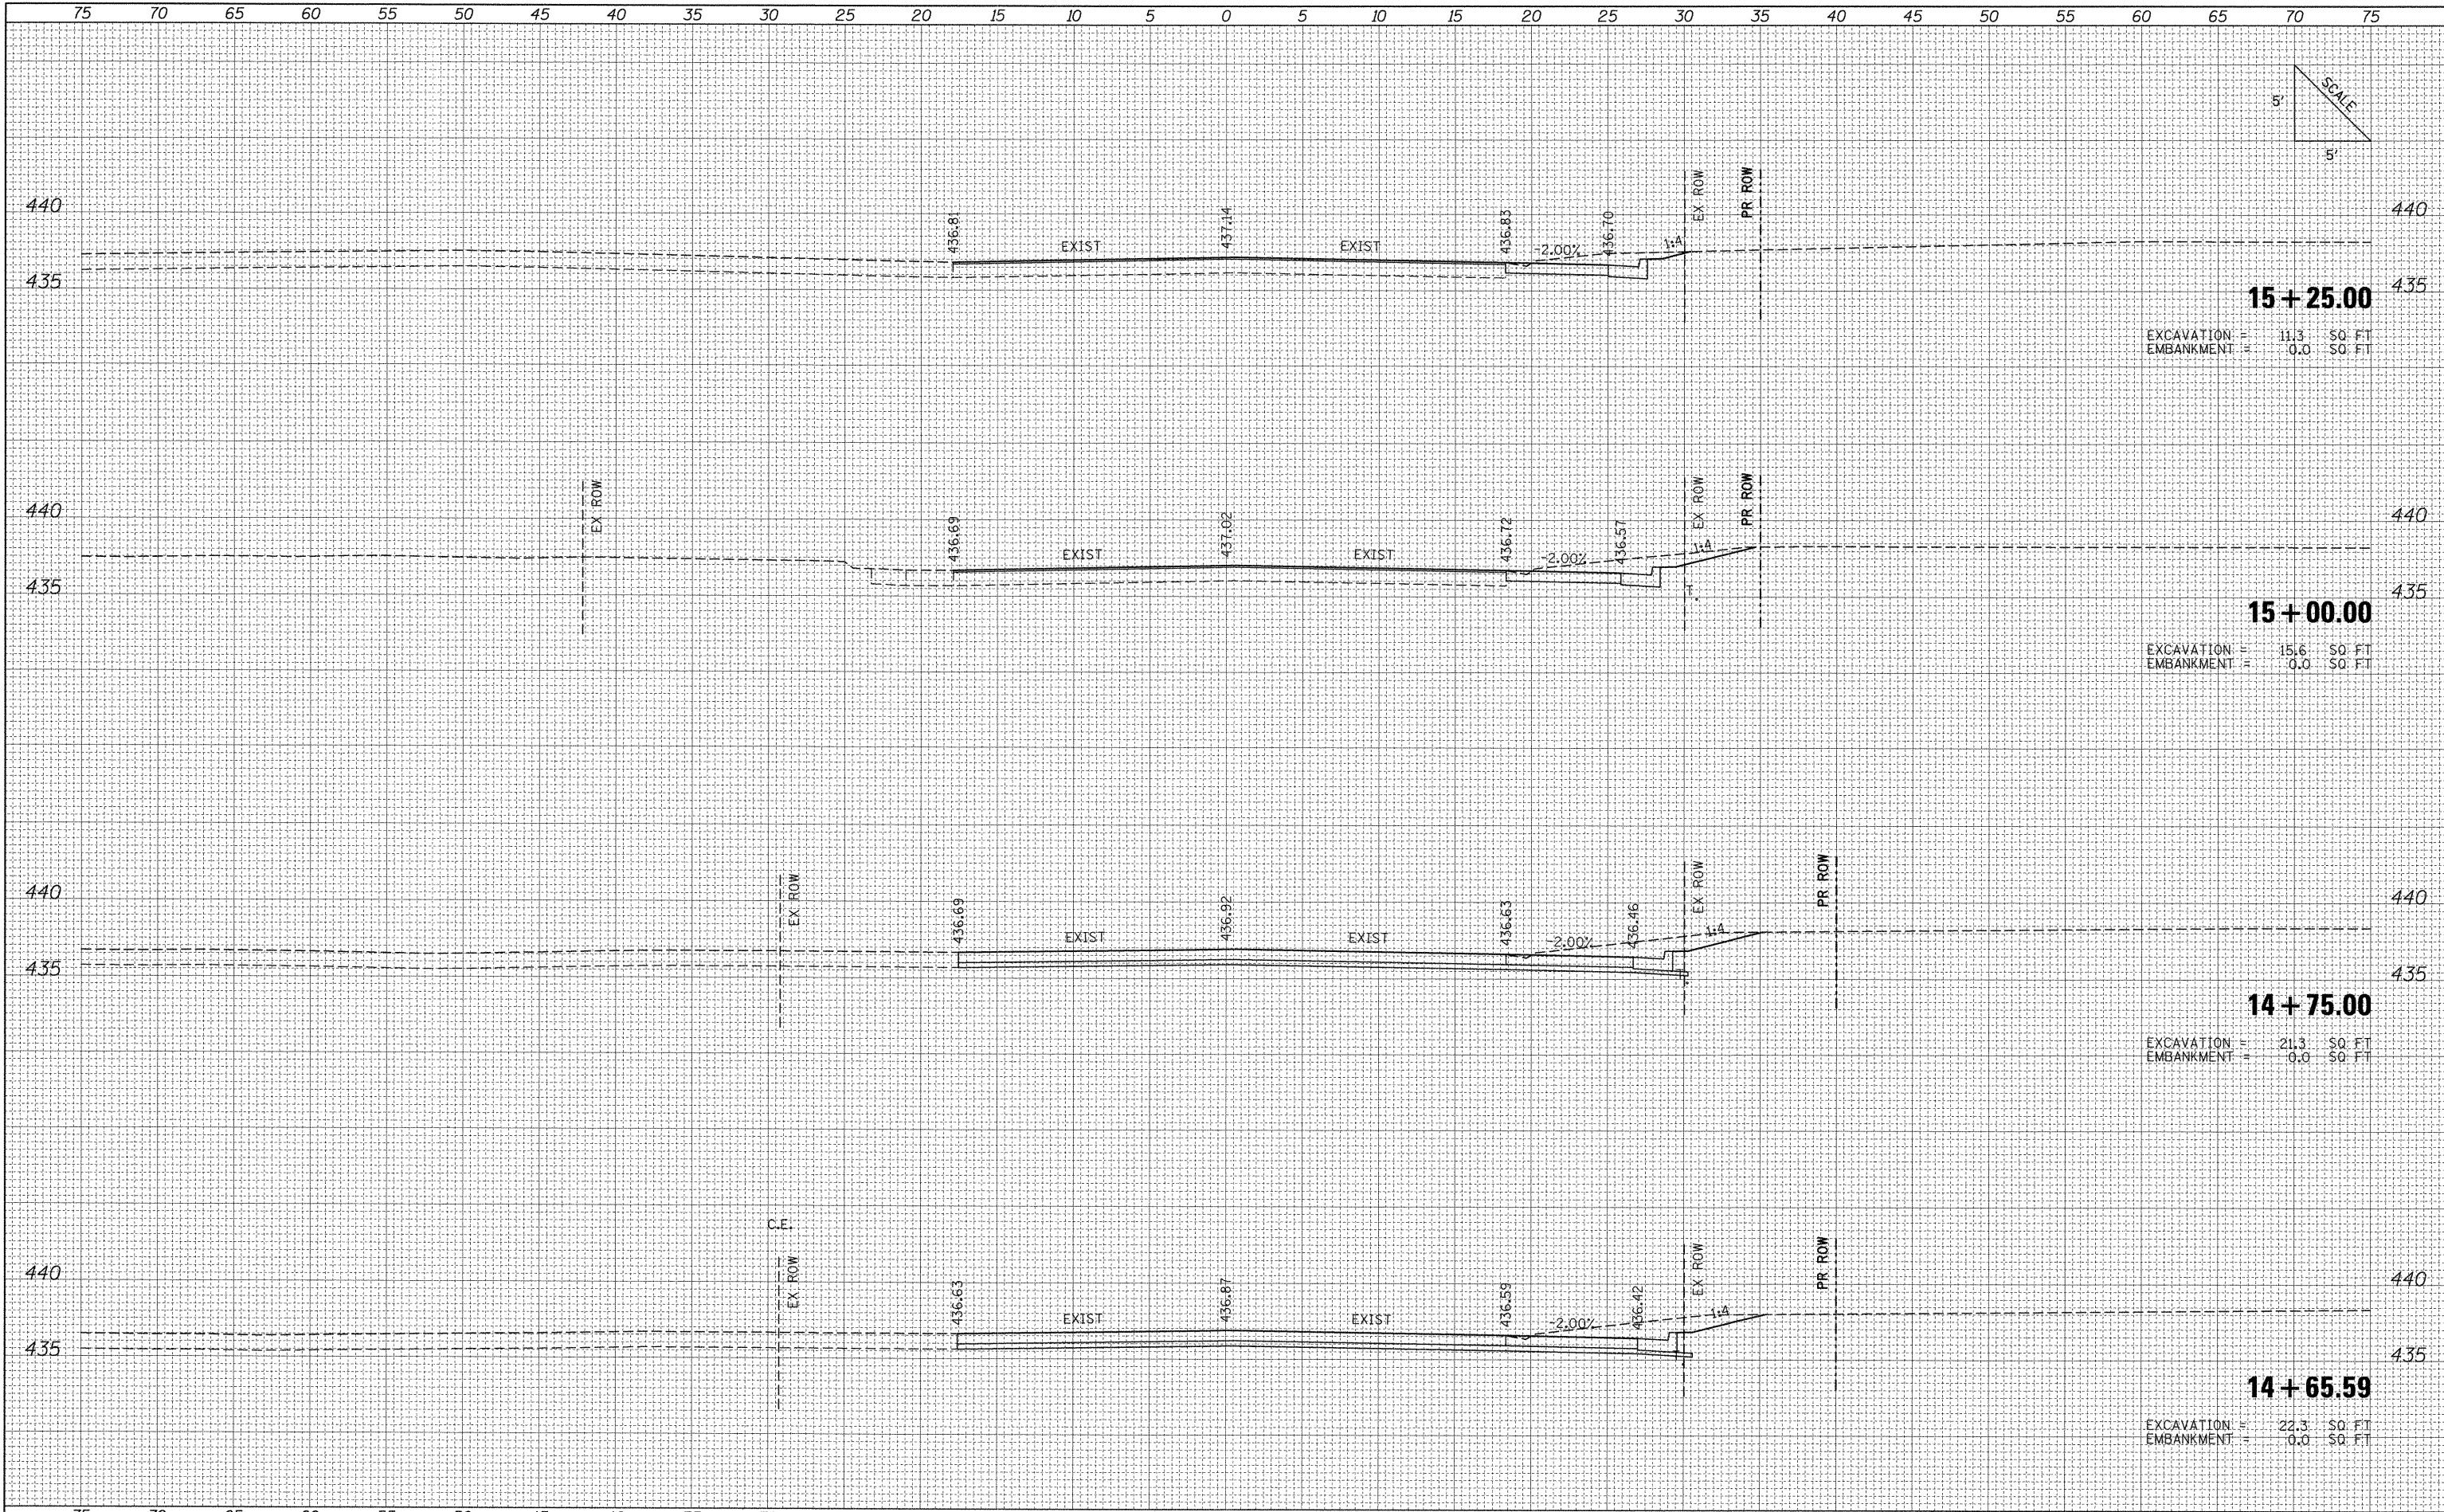

15 + 25.00
 EXCAVATION = 11.3 SQ. FT.
 EMBANKMENT = 0.0 SQ. FT.

15 + 00.00
 EXCAVATION = 15.6 SQ. FT.
 EMBANKMENT = 0.0 SQ. FT.

14 + 75.00
 EXCAVATION = 21.3 SQ. FT.
 EMBANKMENT = 0.0 SQ. FT.

14 + 65.59
 EXCAVATION = 22.3 SQ. FT.
 EMBANKMENT = 0.0 SQ. FT.

FILE NAME = I:\dot\0906603\draw\cadd_sheets\0998859-shr-SkylineNorth.dgn

USER NAME = Matt Overbey
 PLOT SCALE = 5.0000" / IN.
 PLOT DATE = 12/13/2011

DESIGNED -
 DRAWN -
 CHECKED -
 DATE - 12/9/11

REVISED -
 REVISED -
 REVISED -
 REVISED -

**STATE OF ILLINOIS
 DEPARTMENT OF TRANSPORTATION**

**PROPOSED CROSS SECTIONS
 SKYLINE DRIVE NORTH**

SCALE: SHEET NO. OF SHEETS STA. 14+65.59 TO STA. 15+25.00

F.A. RTE.	SECTION	COUNTY	TOTAL SHEETS	SHEET NO.
331	(IX-1) VB-1, B-1, N-4, R-3	WILLIAMSON	367	355
FED. ROAD DIST. NO.			ILLINOIS FED. AID PROJECT	
			CONTRACT NO. 98859	