


DATE	
BY	
SURVEYED	
PLOTTED	
TEMPLATE	
AREAS	
CHECKED	
NO.	

DATE	
BY	
SURVEYED	
PLOTTED	
TEMPLATE	
AREAS	
CHECKED	
NO.	

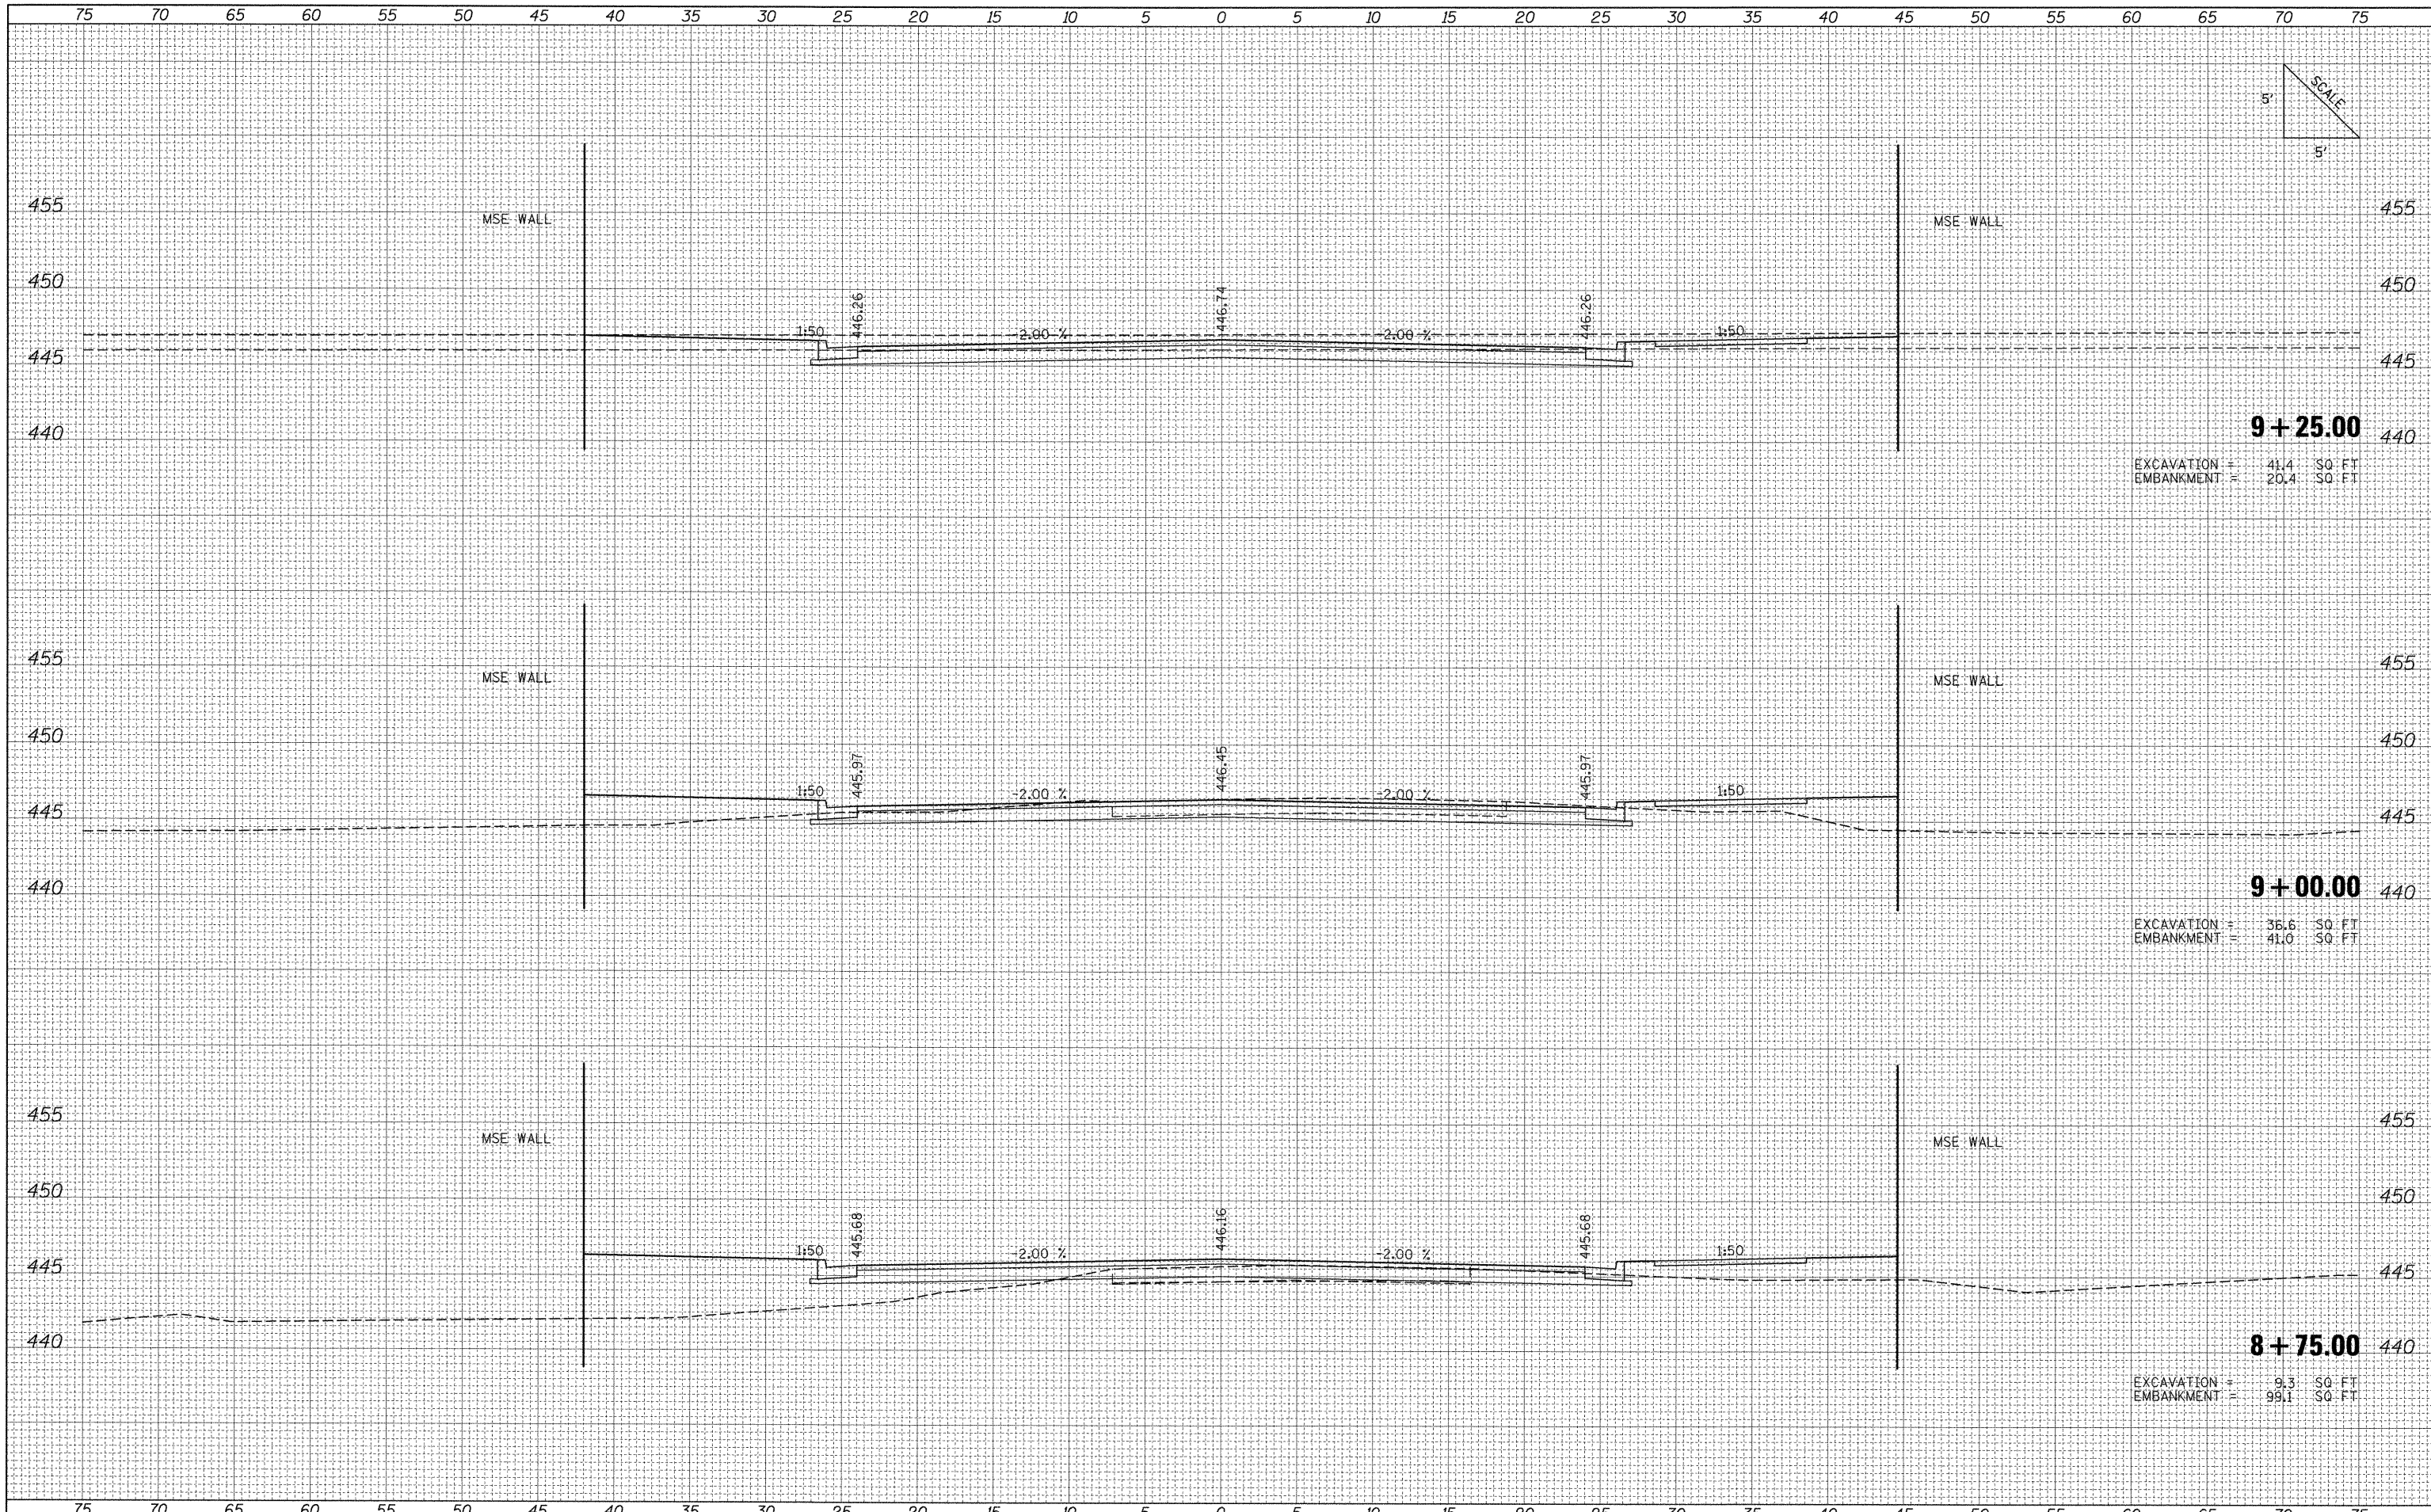

FILE NAME = I:\dot\8906603\draw\CADD_Sheets\0998859-sht-x\Marathon.dgn	USER NAME = Matt Overbey	DESIGNED - BMB	REVISED -	STATE OF ILLINOIS DEPARTMENT OF TRANSPORTATION	PROPOSED CROSS SECTIONS MARATHON DRIVE			F.A. RTE. 331	SECTION (1X-1) VB-1, B-1, N-4, R-3	COUNTY WILLIAMSON	TOTAL SHEETS 367	SHEET NO. 360
PLOT SCALE = 5,0000' / IN.	PLOT DATE = 12/13/2011	DRAWN - RAH	REVISED -		SCALE:	SHEET NO. OF SHEETS	STA. 8+75.00 TO STA. 9+25.00	CONTRACT NO. 98859		ILLINOIS FED. AID PROJECT		
		CHECKED - SPH	REVISED -									
		DATE - 12/9/11	REVISED -									