


BY: _____ DATE: _____
 ORIGINAL SURVEY NO. _____
 SURVEYED PLOTTED AREAS CHECKED
 FINAL SURVEY NOTE BOOK NO. _____
 SURVEYED PLOTTED AREAS CHECKED

BY: _____ DATE: _____
 ORIGINAL SURVEY NO. _____
 SURVEYED PLOTTED AREAS CHECKED
 FINAL SURVEY NOTE BOOK NO. _____
 SURVEYED PLOTTED AREAS CHECKED

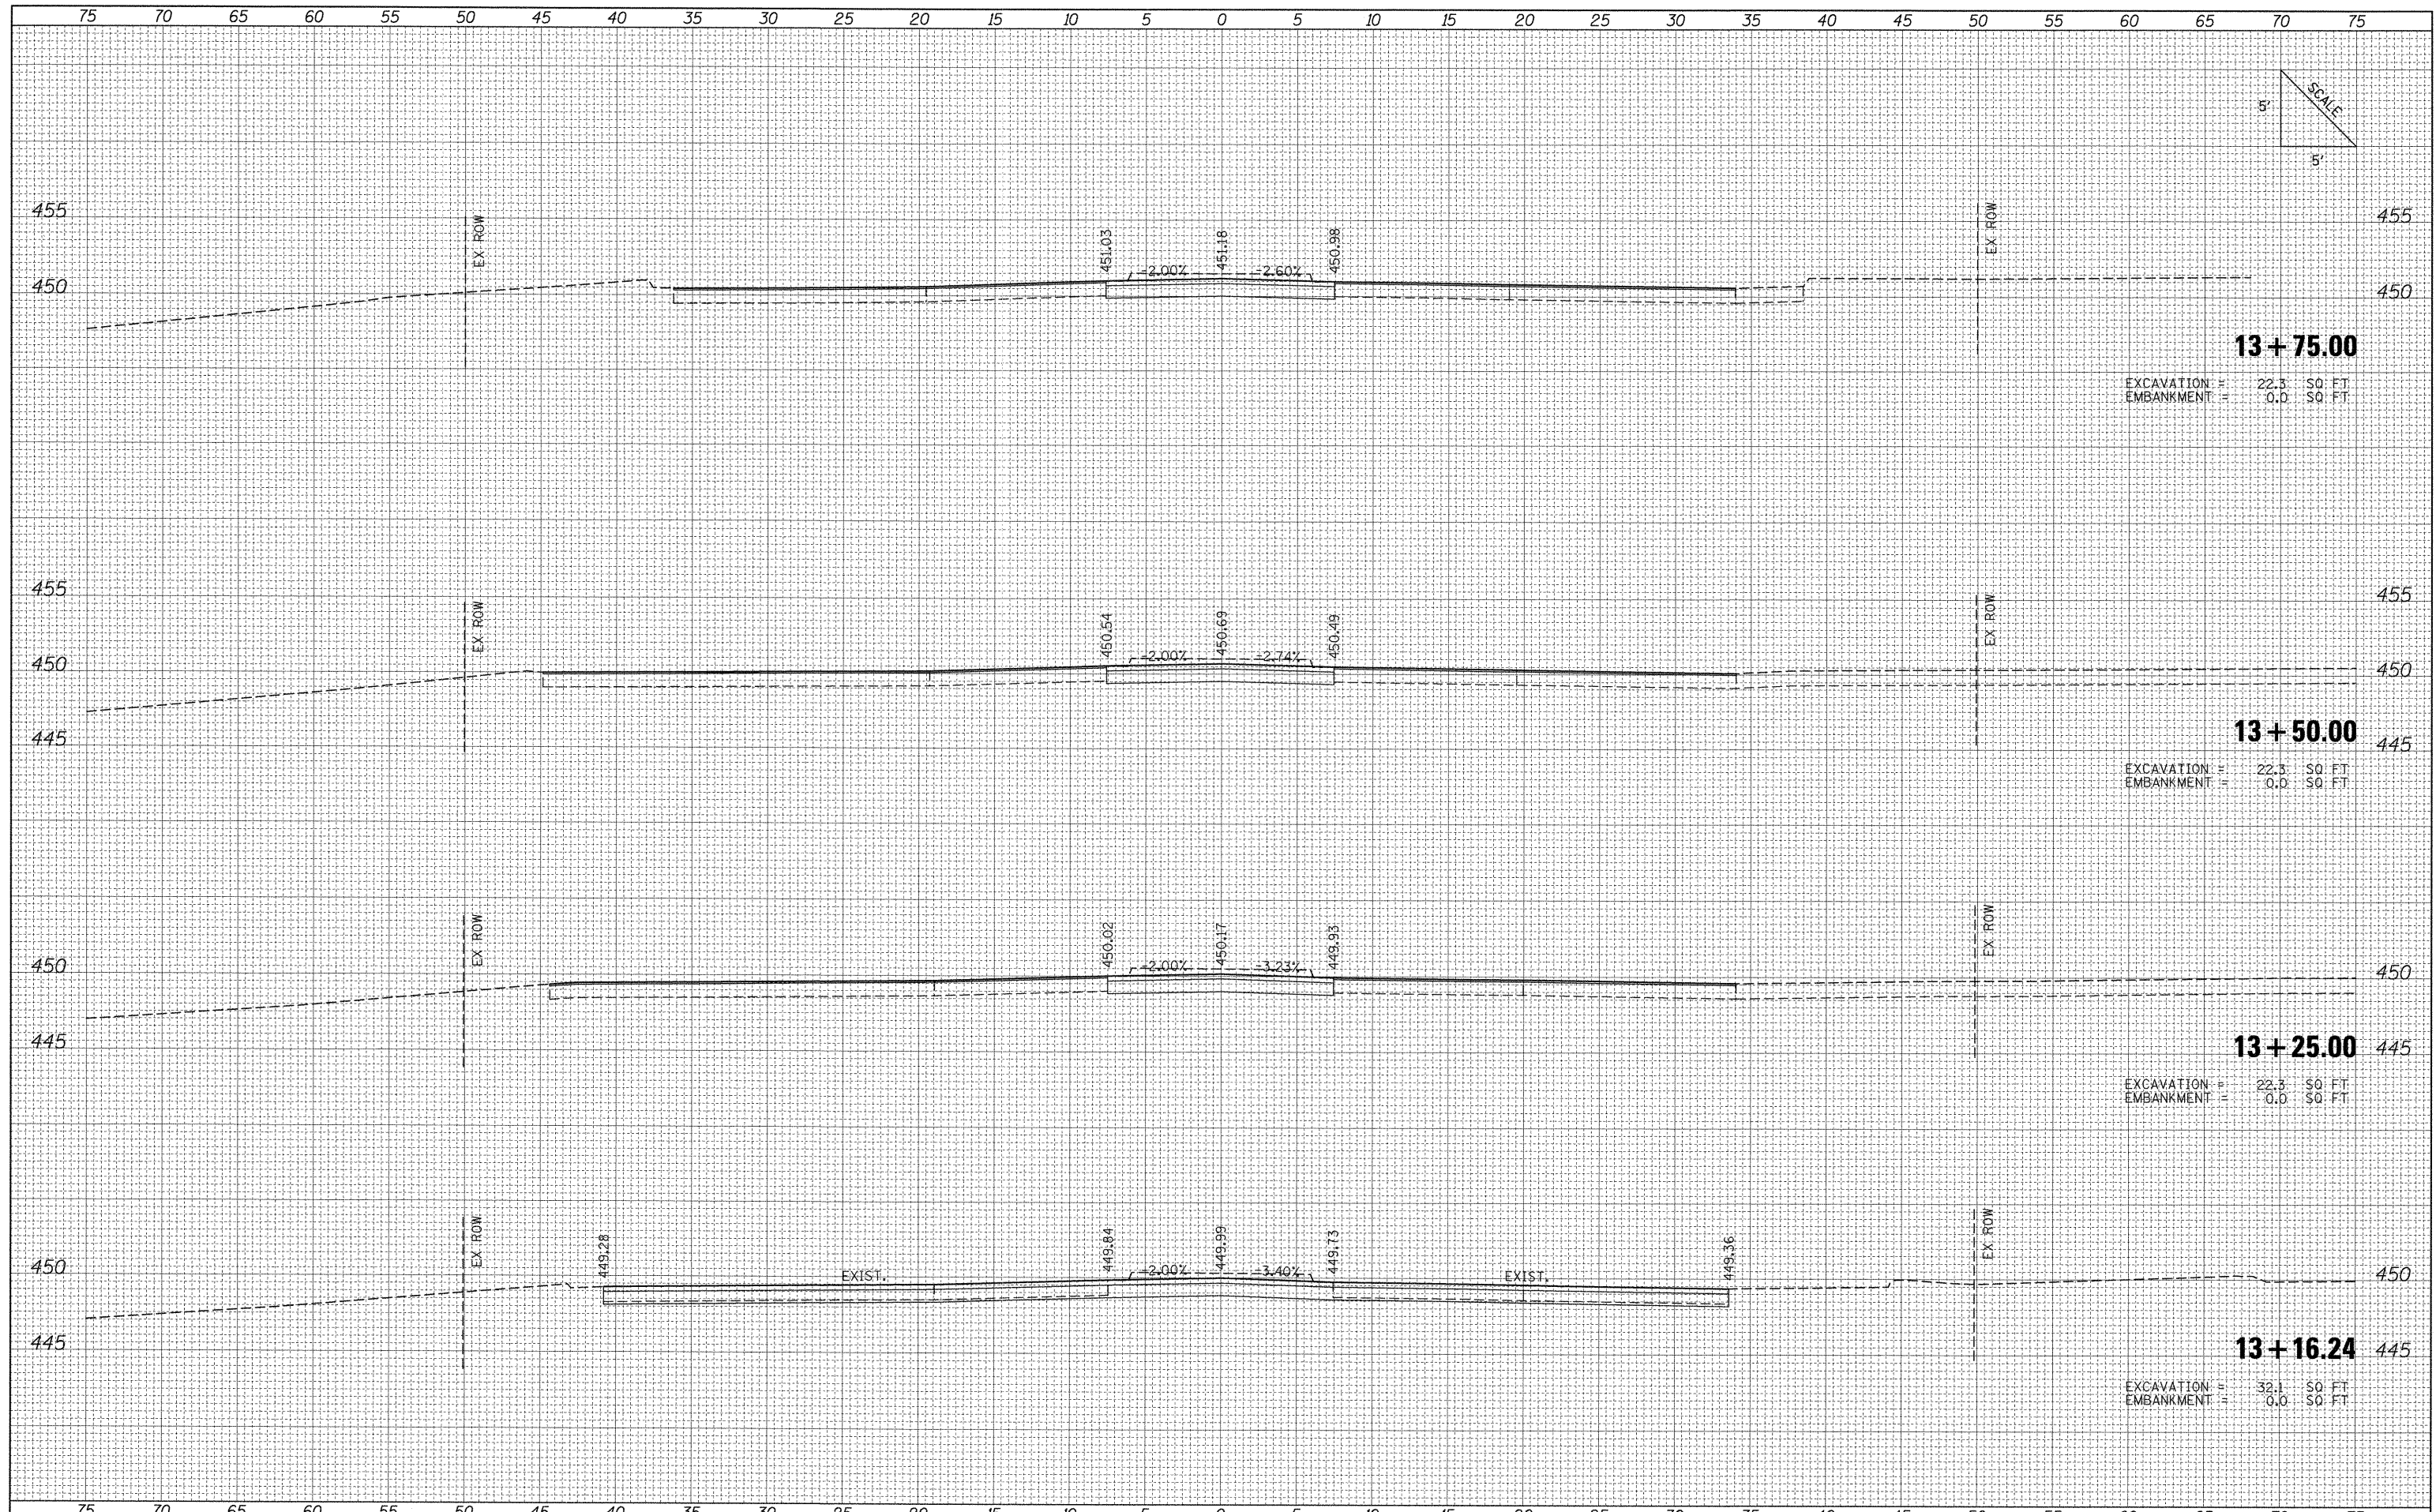

FILE NAME = I:\dot\0906603\draw\CADD_Sheets\0998859-sht-Marathon.dgn	USER NAME = Matt Overbey	DESIGNED - BMB	REVISED -	STATE OF ILLINOIS DEPARTMENT OF TRANSPORTATION	PROPOSED CROSS SECTIONS MARATHON DRIVE			F.A. RTE. 331	SECTION (1X-1) VB-1, B-1, N-4, R-3	COUNTY WILLIAMSON	TOTAL SHEETS 367	SHEET NO. 365
PLOT SCALE = 5,0000' / IN.	PLOT DATE = 12/13/2011	DRAWN - RAH	REVISED -		SCALE:	SHEET NO. OF SHEETS	STA. 13+16.24 TO STA. 13+75.00	CONTRACT NO. 98859				
		CHECKED - SPH	REVISED -		ILLINOIS FED. AID PROJECT							
		DATE - 12/9/11	REVISED -									