


LEGEND	
- - -	EXISTING GRADE
- - -	PROPOSED SUB-GRADE
—	PROPOSED GRADE
□□□□	EARTH CUT - EC (SQ. FT.)
▨▨▨▨	EARTH FILL - EF (SQ. FT.)
▤▤▤▤	MINE REFUSE FILL - MRF (SQ. FT.)
□□□□	MINE REFUSE CUT - MRC (SQ. FT.)

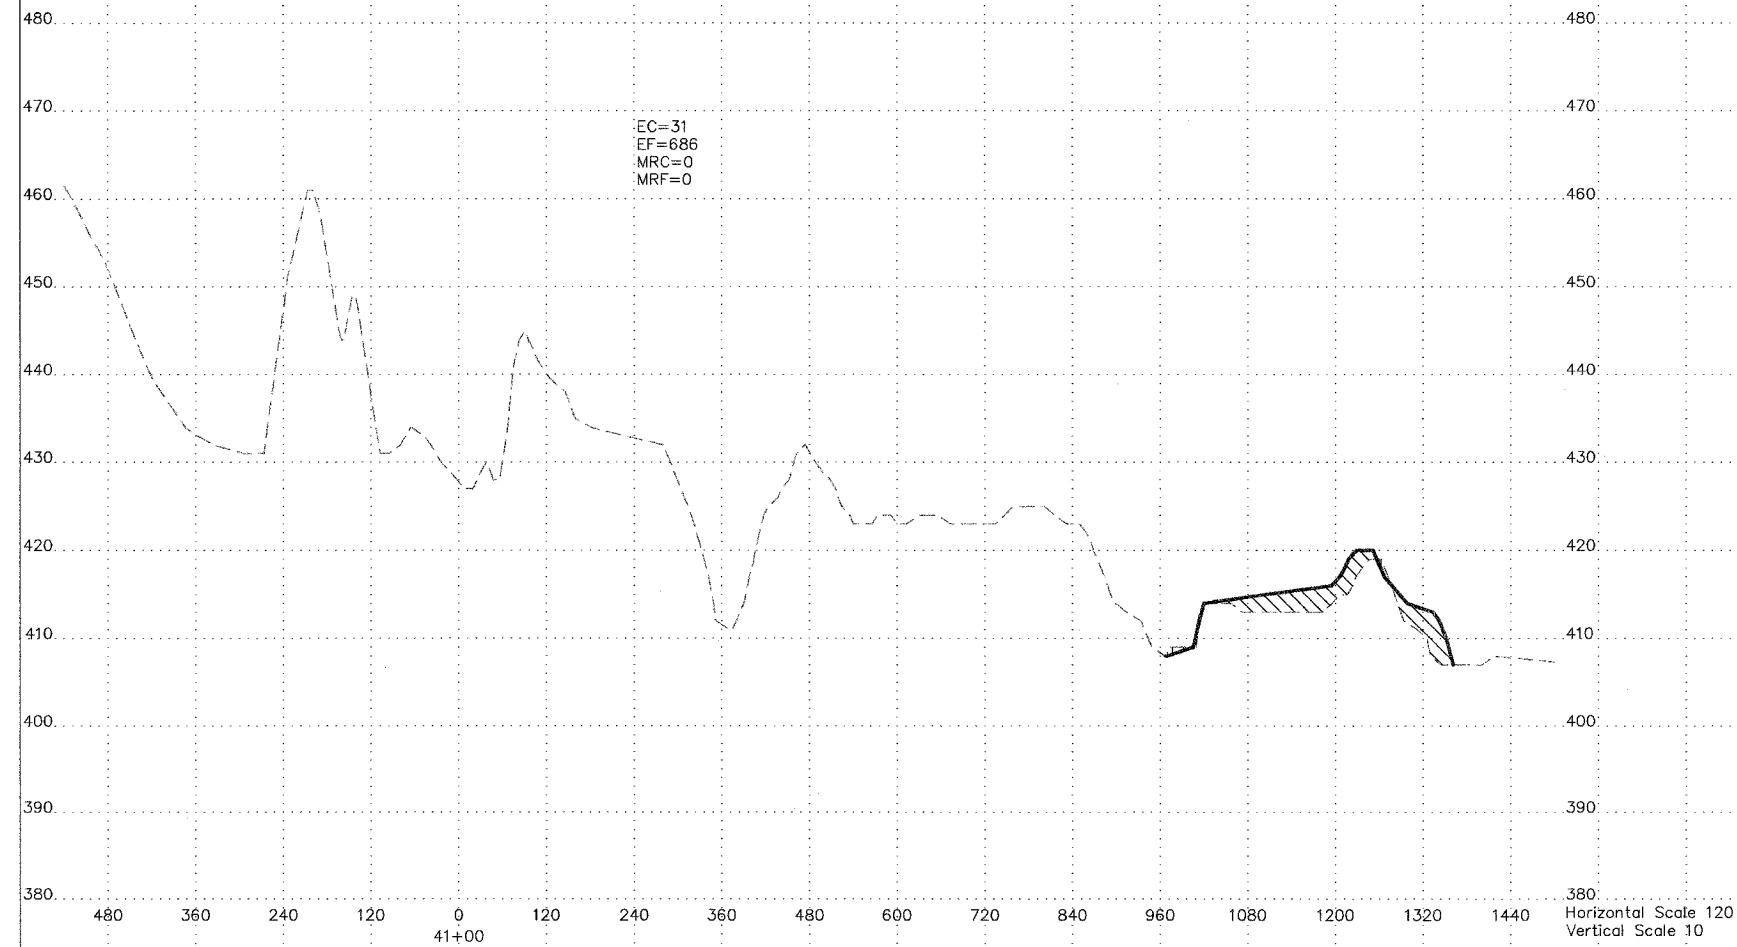

Horizontal Scale 120
Vertical Scale 10