


LEGEND	
---	EXISTING GRADE
- - -	PROPOSED SUB-GRADE
—	PROPOSED GRADE
[Hatched Box]	EARTH CUT - EC (SQ. FT.)
[Diagonal Hatched Box]	EARTH FILL - EF (SQ. FT.)
[Dotted Box]	MINE REFUSE FILL - MRF (SQ. FT.)
[White Box]	MINE REFUSE CUT - MRC (SQ. FT.)

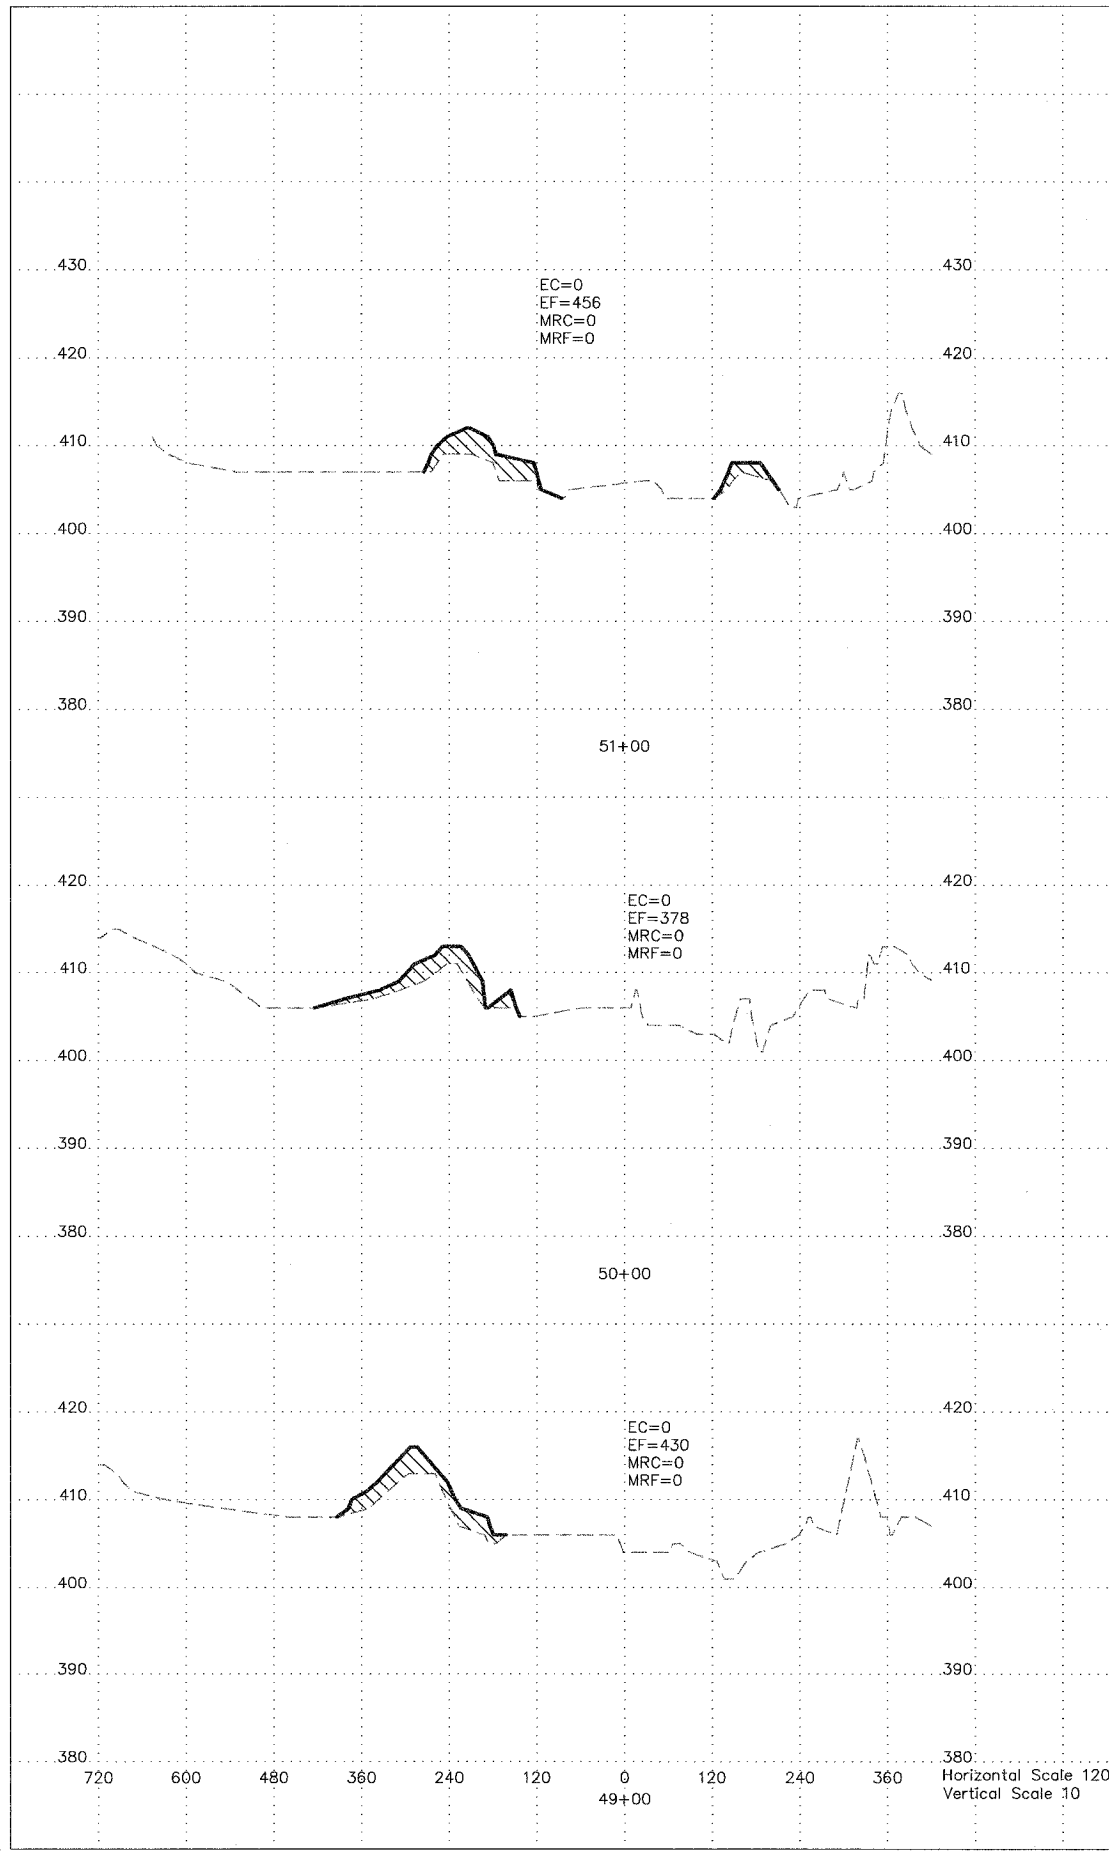

Horizontal Scale 120
Vertical Scale 10

