



FBI	SECTION	COUNTY	TOTAL SHEETS
57	2005-038 1	COOK/MILL	58
STA.		STA.	55
FED. ROAD DIST. NO.	ILLINOIS	FED. AID PROJECT	

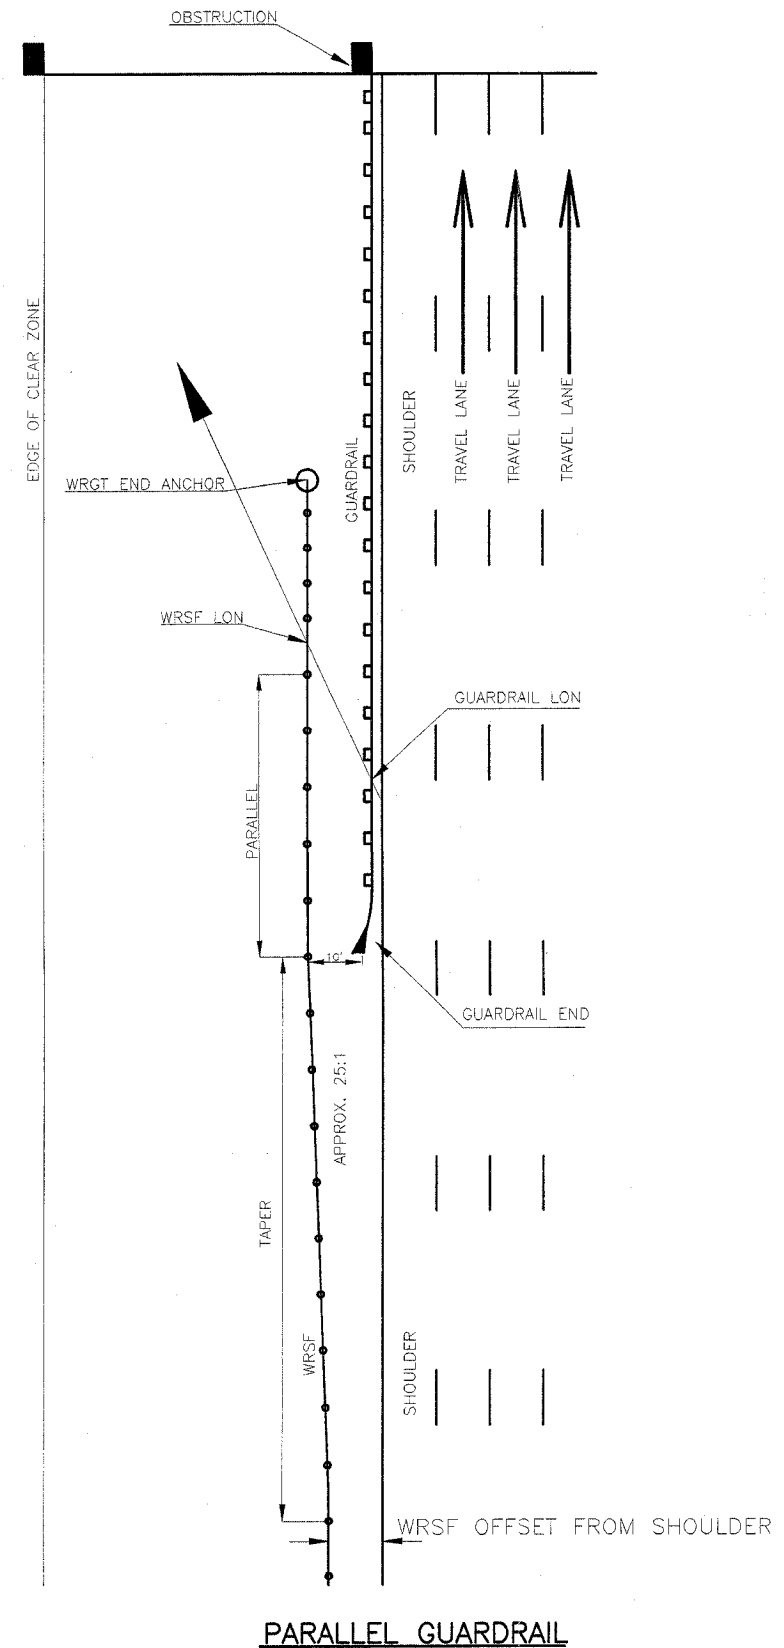

PARALLEL GUARDRAIL

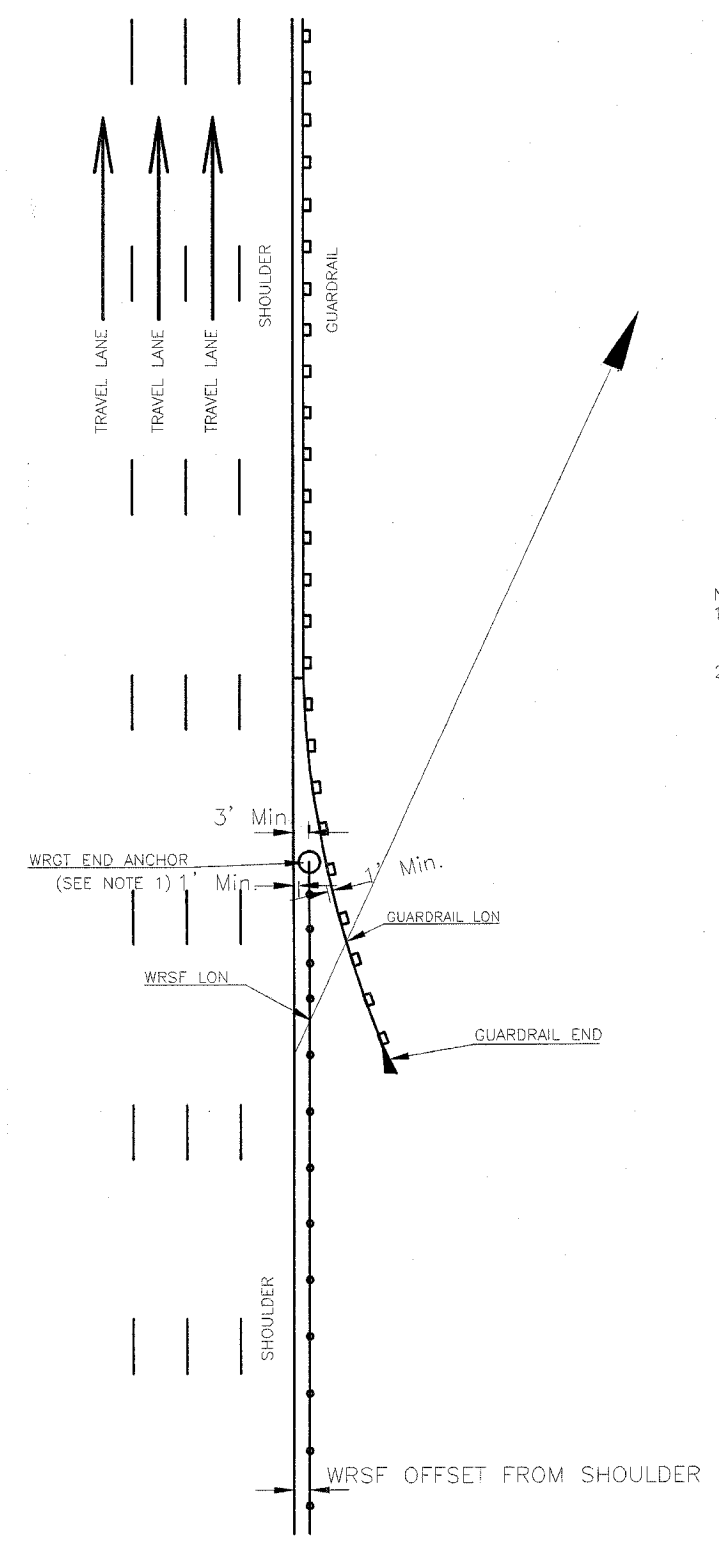

FLARED GUARDRAIL

- NOTES:
1. WRSF MAY BE CONNECTED DIRECTLY TO GUARDRAIL; SEE SHEET 11 OR CONTACT BRIFEN USA, INC. AT 1-866-427-4336 TOLL FREE.
 2. FOR TL-4 SYSTEMS, SEE SHEET 9.

The information herein is proprietary to BRIFEN USA, and shall not be disclosed, duplicated or used otherwise without the express written consent of BRIFEN USA, Inc.

BRIFEN★USA INC.				
Revisions			RECOMMENDED WRSF INTERFACE WITH GUARDRAIL (TL-3)	
No.	Date	By	Date	Drawn By
1.	7.21.05	MW	5.17.05	Manita Workman
2.	8.01.05	MW		
3.	8.04.05	MW	VERSION 8.8	
4.	10.10.05	MW	Sheet No. 8 of 11	
5.	12.07.05	MW		

△ Rev. Sheet 2-28-06

2-27-06