


FBI	SECTION	TOTAL
57	2005-038 1	SHEETS
COOK	COUNTY	NO.
58	COOK	58
59	NO.	59
60	NO.	60


CONTRACT NO. 60A09	FED. ROAD DIST. NO.	ILLINOIS	FED. AID PROJECT
--------------------	---------------------	----------	------------------

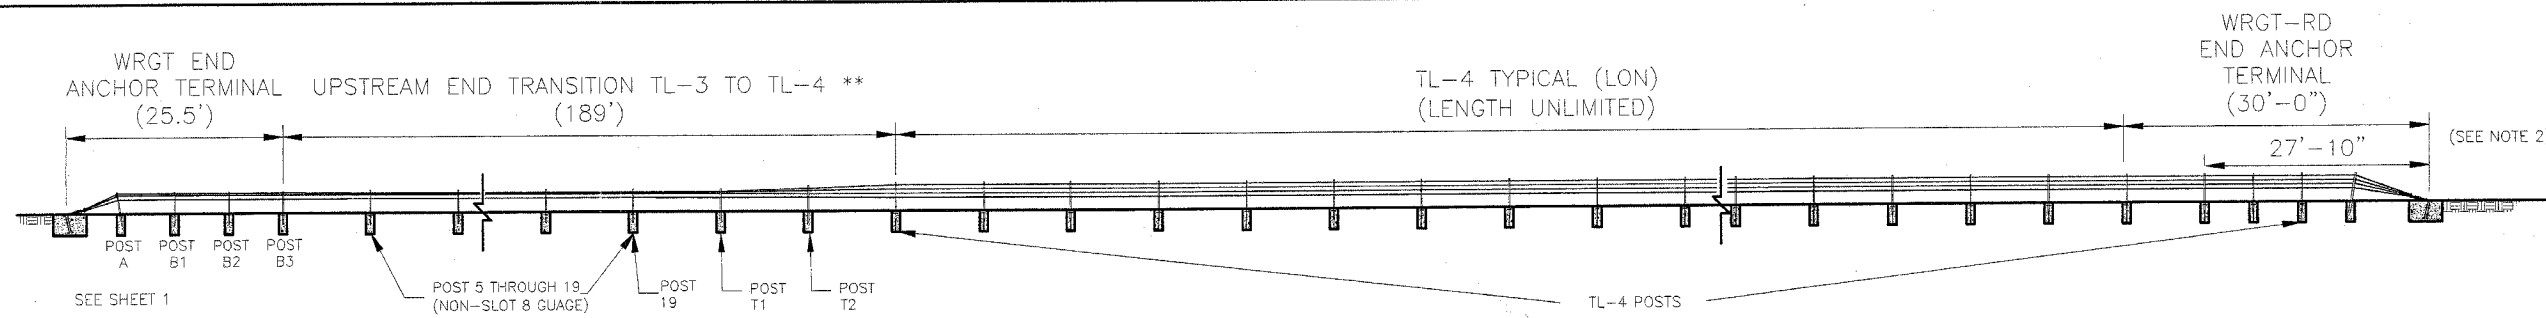

\*\* PAID AS LF OF TL-4 WRSF

**TYPICAL TL-4 LAYOUT**

- NOTE:
- WRGT-RD END ANCHOR TERMINAL MAY BE USED ON ANY TL-4 WRSF LOCATION SHIELDED FROM TRAFFIC (EXITING ENDS OF BRIDGES, ETC), OR WITHIN HORIZONTAL CLEAR ZONE ON DOWNSTREAM ENDS ONLY IF HEAD-ON IMPACTS ARE UNLIKELY.
  - SEE SHEET 11 FOR TL-4 END ANCHOR DETAILS.

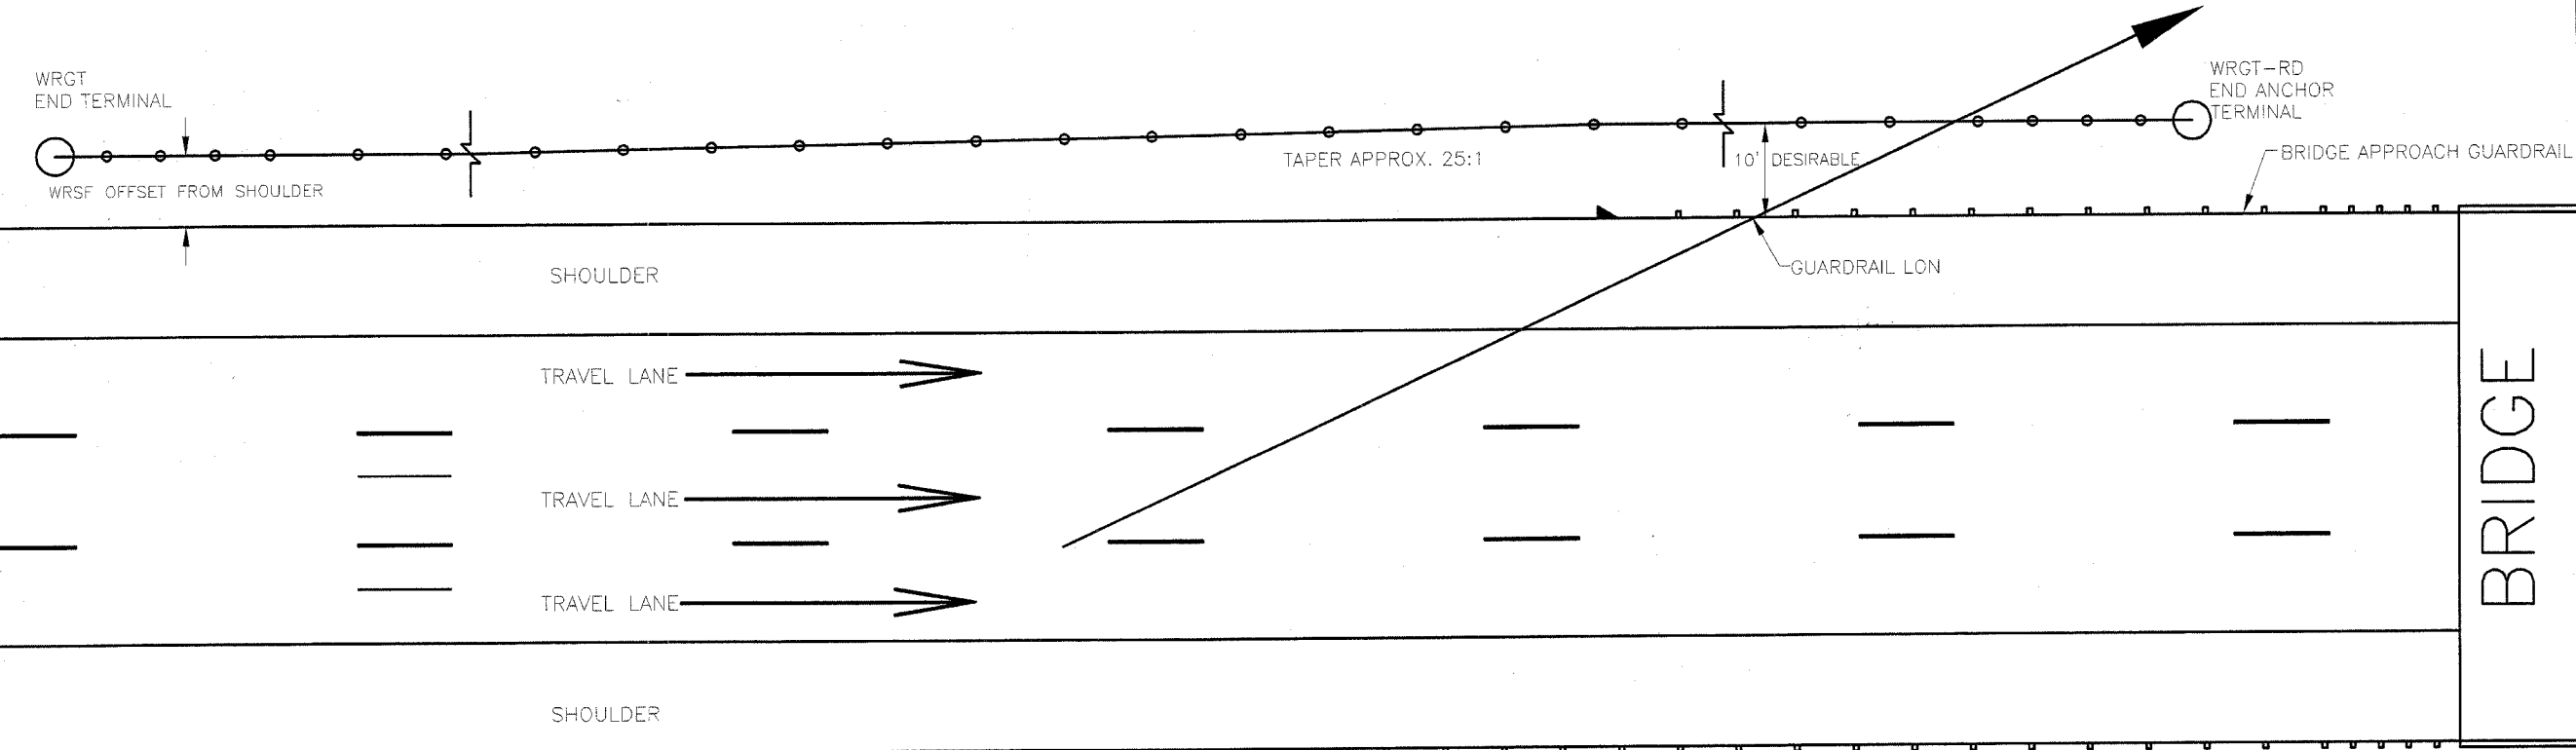

**PLAN**

The information herein is proprietary to BRIFEN USA, and shall not be disclosed, duplicated or used otherwise without the express written consent of BRIFEN USA, Inc.

**BRIFEN USA INC.**

TL-4 WRSF © BRIDGE APPROACHES

Revisions			TL-4 WRSF AT BRIDGE APPROACHES (PARALLEL GUARDRAIL)		
No.	Date	By	Date	Drawn By	Scale
1.	7.21.05	MW	5.17.05	Manita Workman	None
2.	8.01.05	MW			
3.	8.04.05	MW	VERSION 8.8		
4.	10.10.05	MW			
5.	12.07.05	MW	Dwg. No.	WRSF-05-209a	Sheet No. 9 of 11

Rev. sheet 2-28-06

2-27-06