
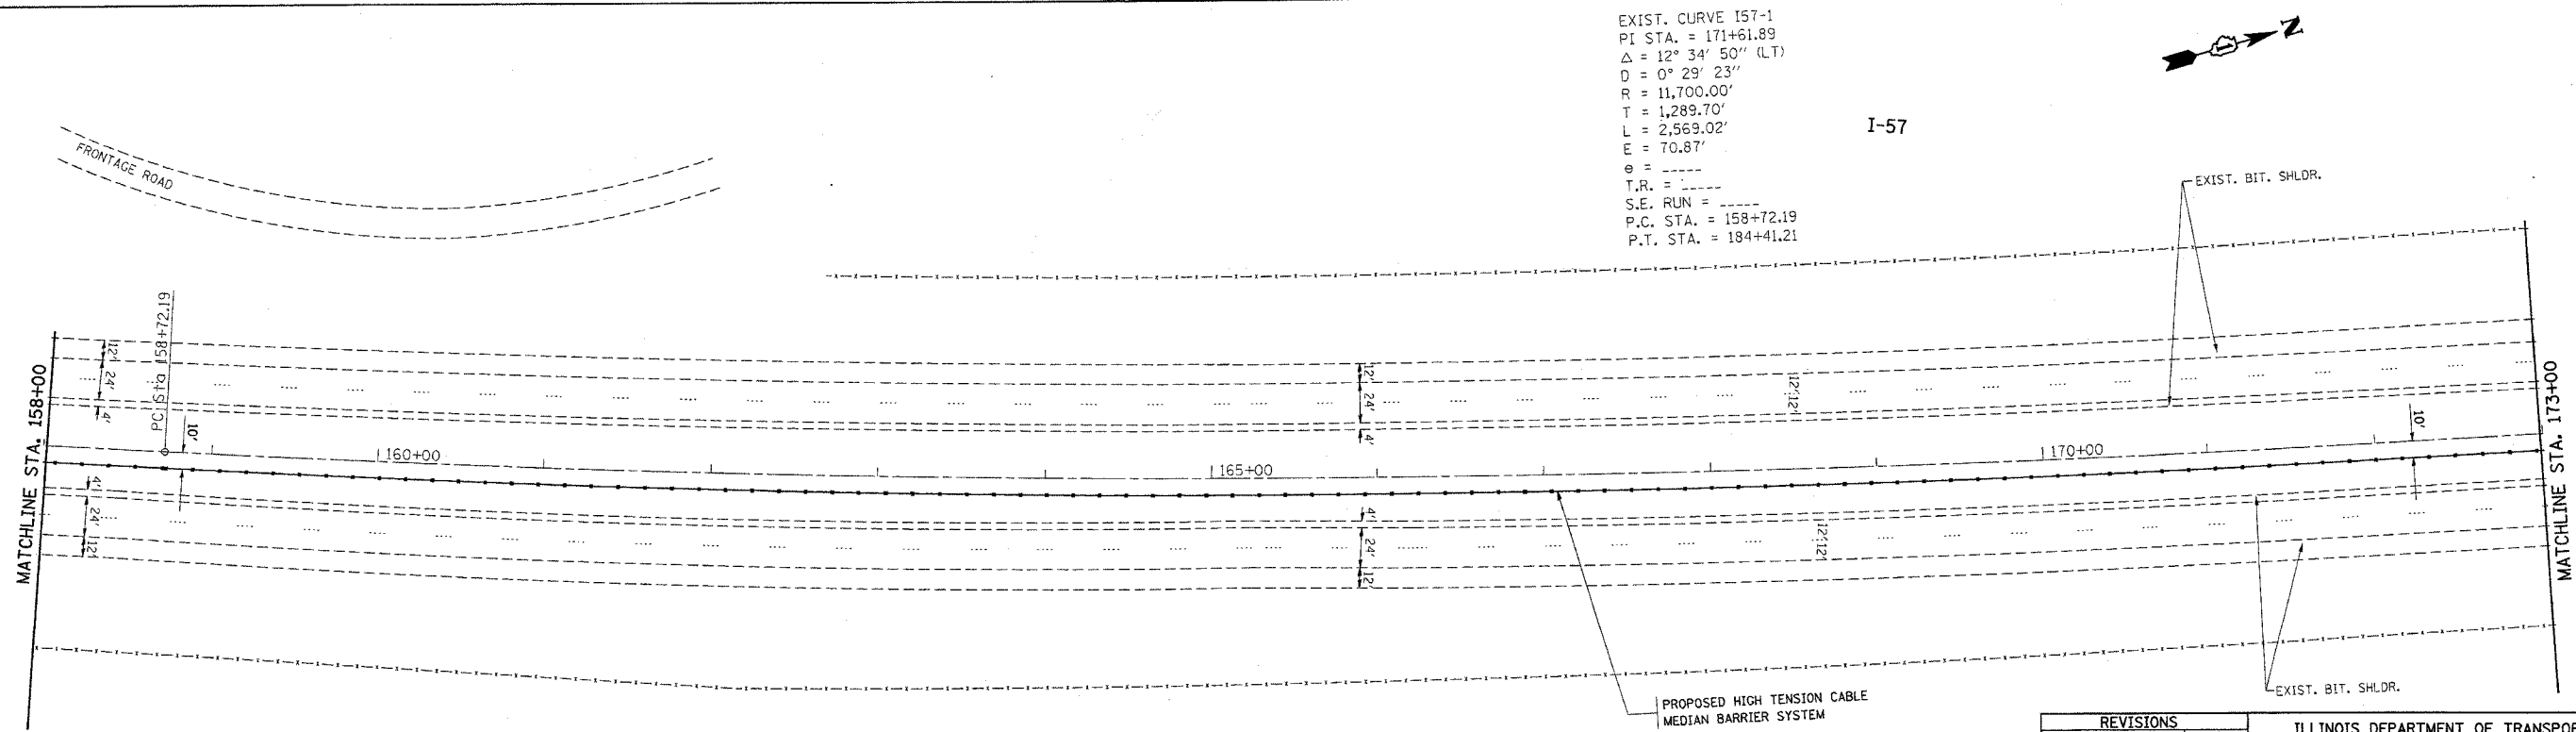


*REF-topo04
*REF-topo05

CONTRACT NO. 60A09

F.A.I. RTE.	SECTION	COUNTY	TOTAL SHEETS	SHEET NO.
I-57	2005-038 I	WILL	58	38
STA. 143+00		TO STA. 173+00		
FED. ROAD DIST. NO.		ILLINOIS	FED. AID PROJECT	

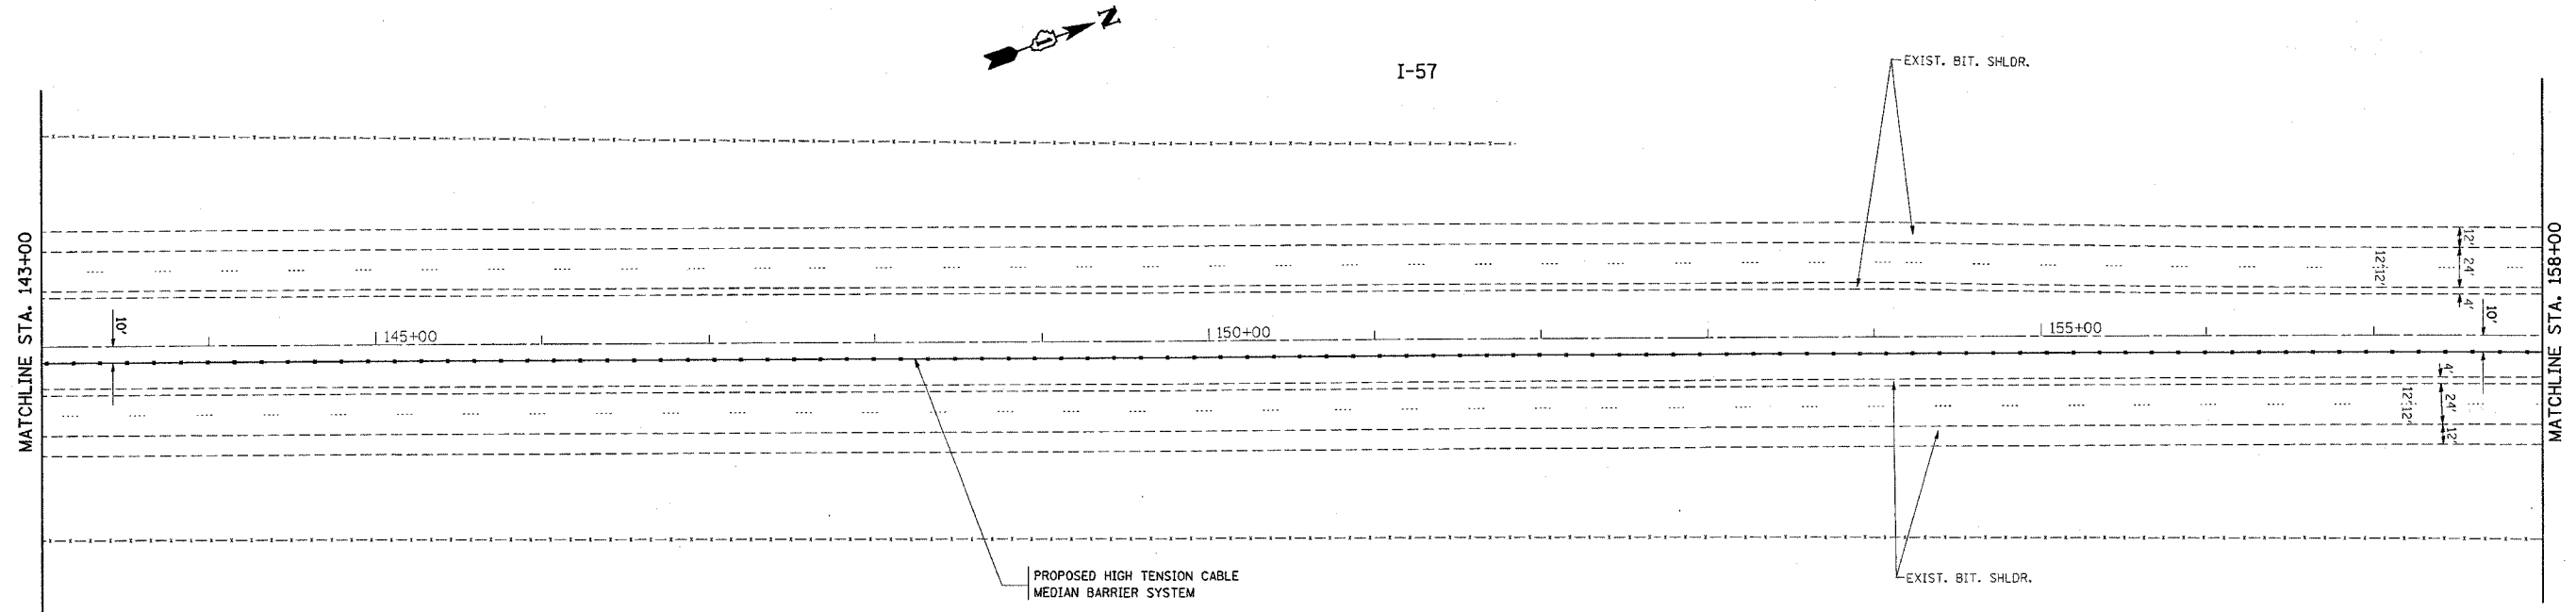

PLOT DATE = 1/4/2006
FILE NAME = c:\p\proj\60a\173\605\ah_rdy_ae.dgn
PLOT SCALE = 50.0000 / 1 IN.
USER NAME = jzsmark

REVISIONS	
NAME	DATE

ILLINOIS DEPARTMENT OF TRANSPORTATION
I-57 (I-80 TO COUNTY LINE RD.)
PROPOSED PLAN
SCALE: VERT. 1"=50'
HORIZ. 1"=50'
DATE 1/4/2006
DRAWN BY
CHECKED BY