
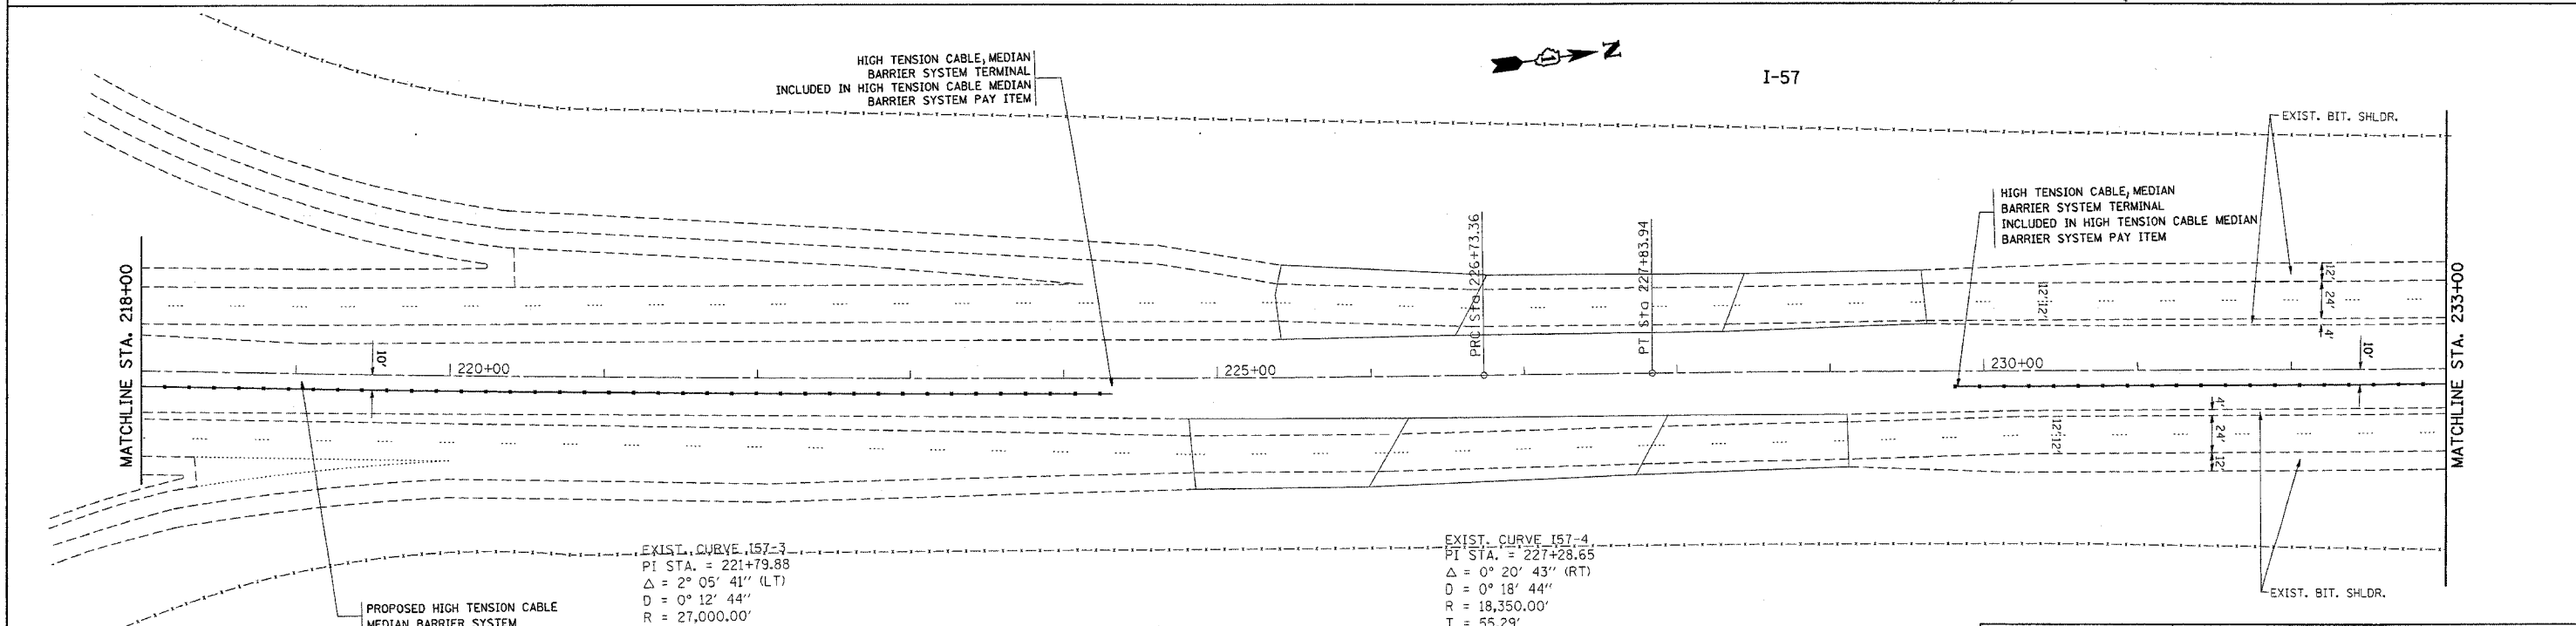


*REF-top08
*REF-top09

CONTRACT NO. 60A09

F.A.I. RTE.	SECTION	COUNTY	TOTAL SHEETS	SHEET NO.
I-57	2005-038 I	WILL	58	10
STA. 203+00		TO STA. 233+00		
FED. ROAD DIST. NO.		ILLINOIS FED. AID PROJECT		

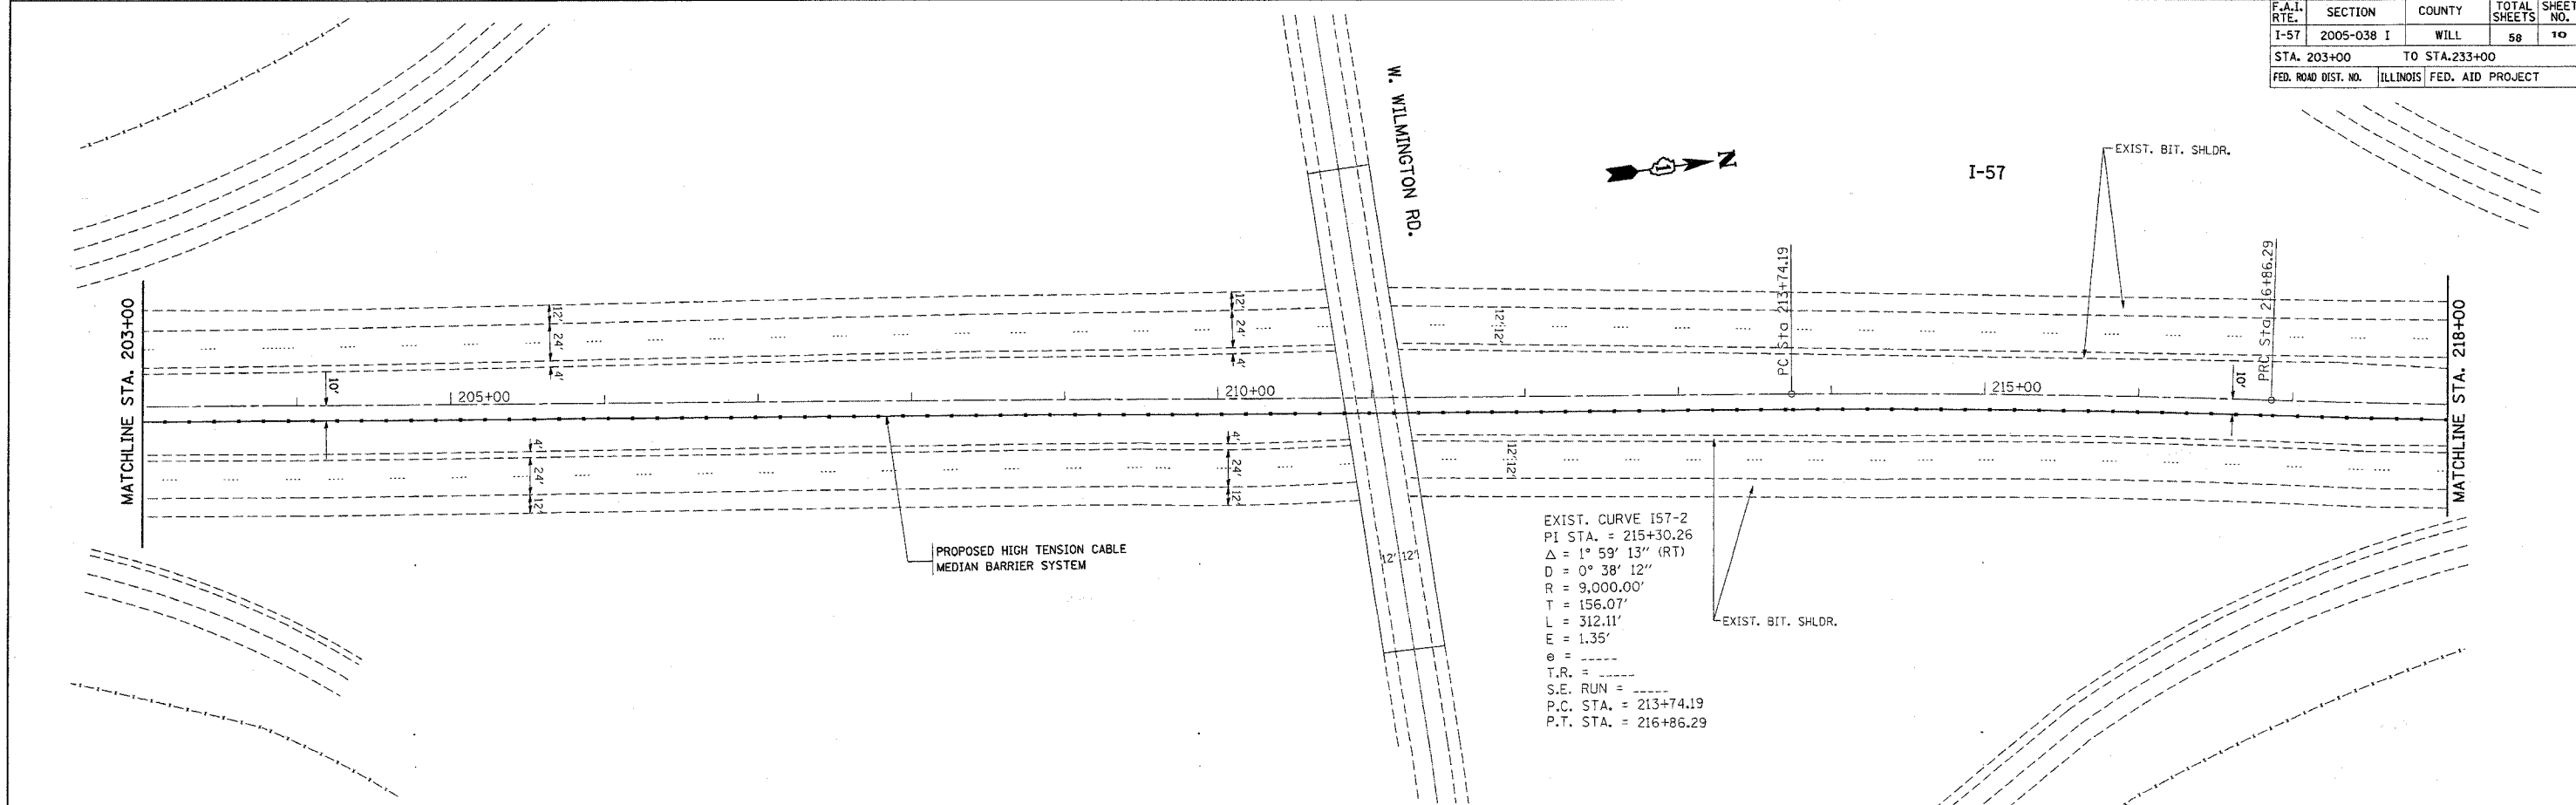

PLT DATE = 1/4/2006
 FILE NAME = I:\2005\60A09\60A09.dwg
 PLOT SCALE = 1/8"=1'-0"
 USER NAME = lmsr/f

REVISIONS	
NAME	DATE

ILLINOIS DEPARTMENT OF TRANSPORTATION

I-57 (I-80 TO COUNTY LINE RD.)
PROPOSED PLAN

SCALE: VERT. 1"=50'
HORIZ. 1"=50'

DATE 1/4/2006

DRAWN BY
CHECKED BY