
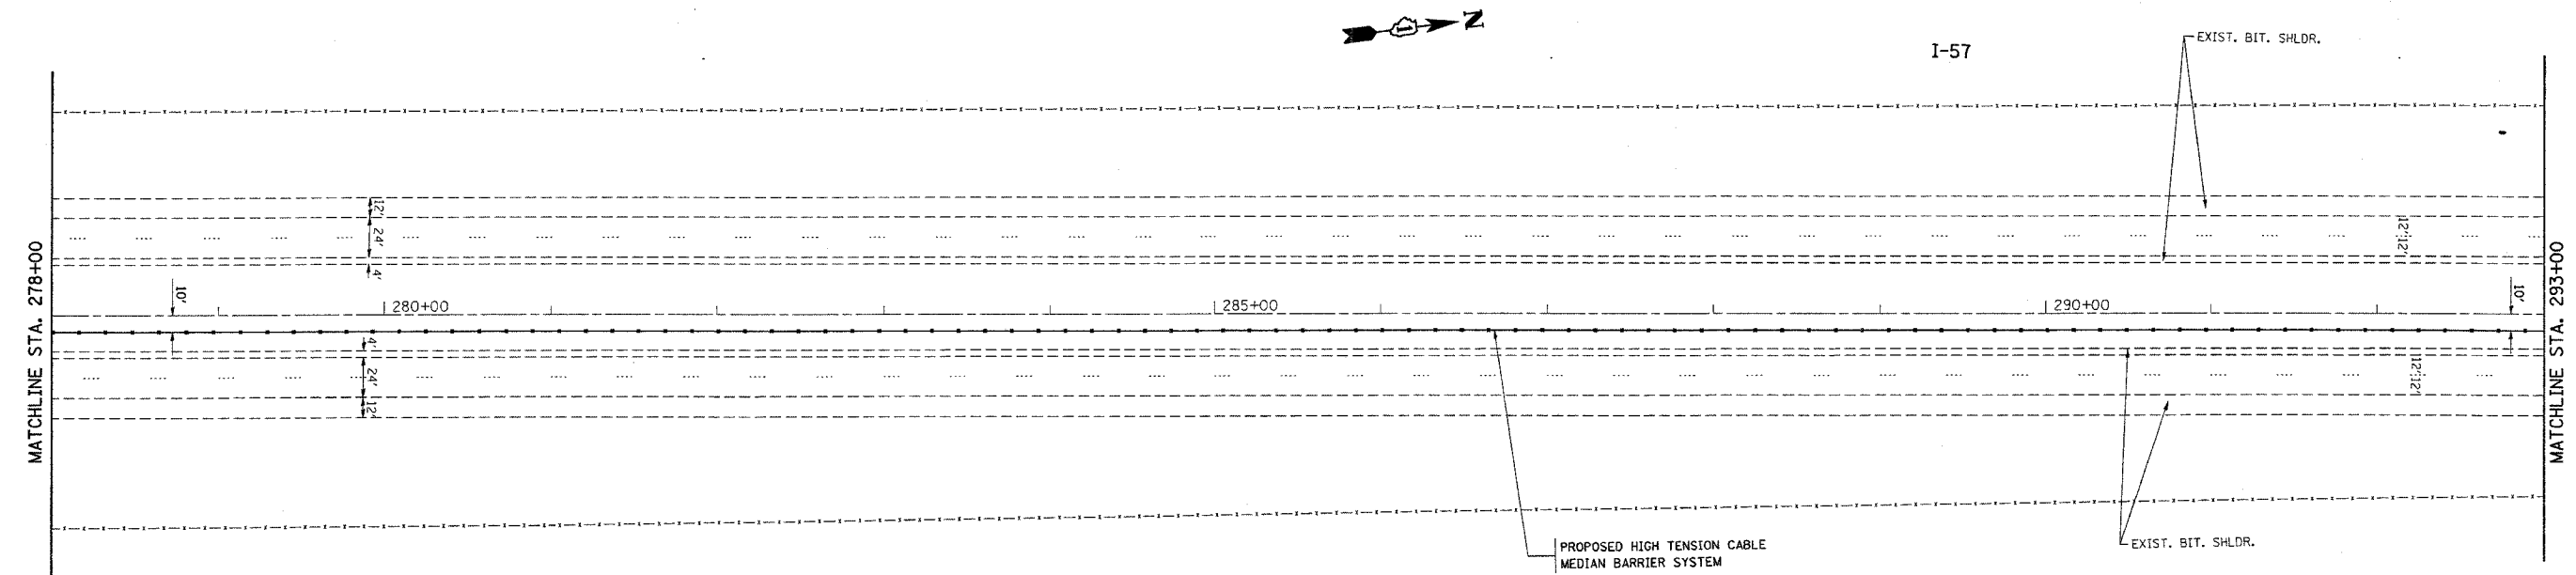


\*REF-100012  
\*REF-100013

CONTRACT NO. 60A09

F.A.I. RTE.	SECTION	COUNTY	TOTAL SHEETS	SHEET NO.
I-57	2005-038 I	WILL	58	12
STA. 263+00		TO STA. 293+00		
FED. ROAD DIST. NO.	ILLINOIS	FED. AID PROJECT		

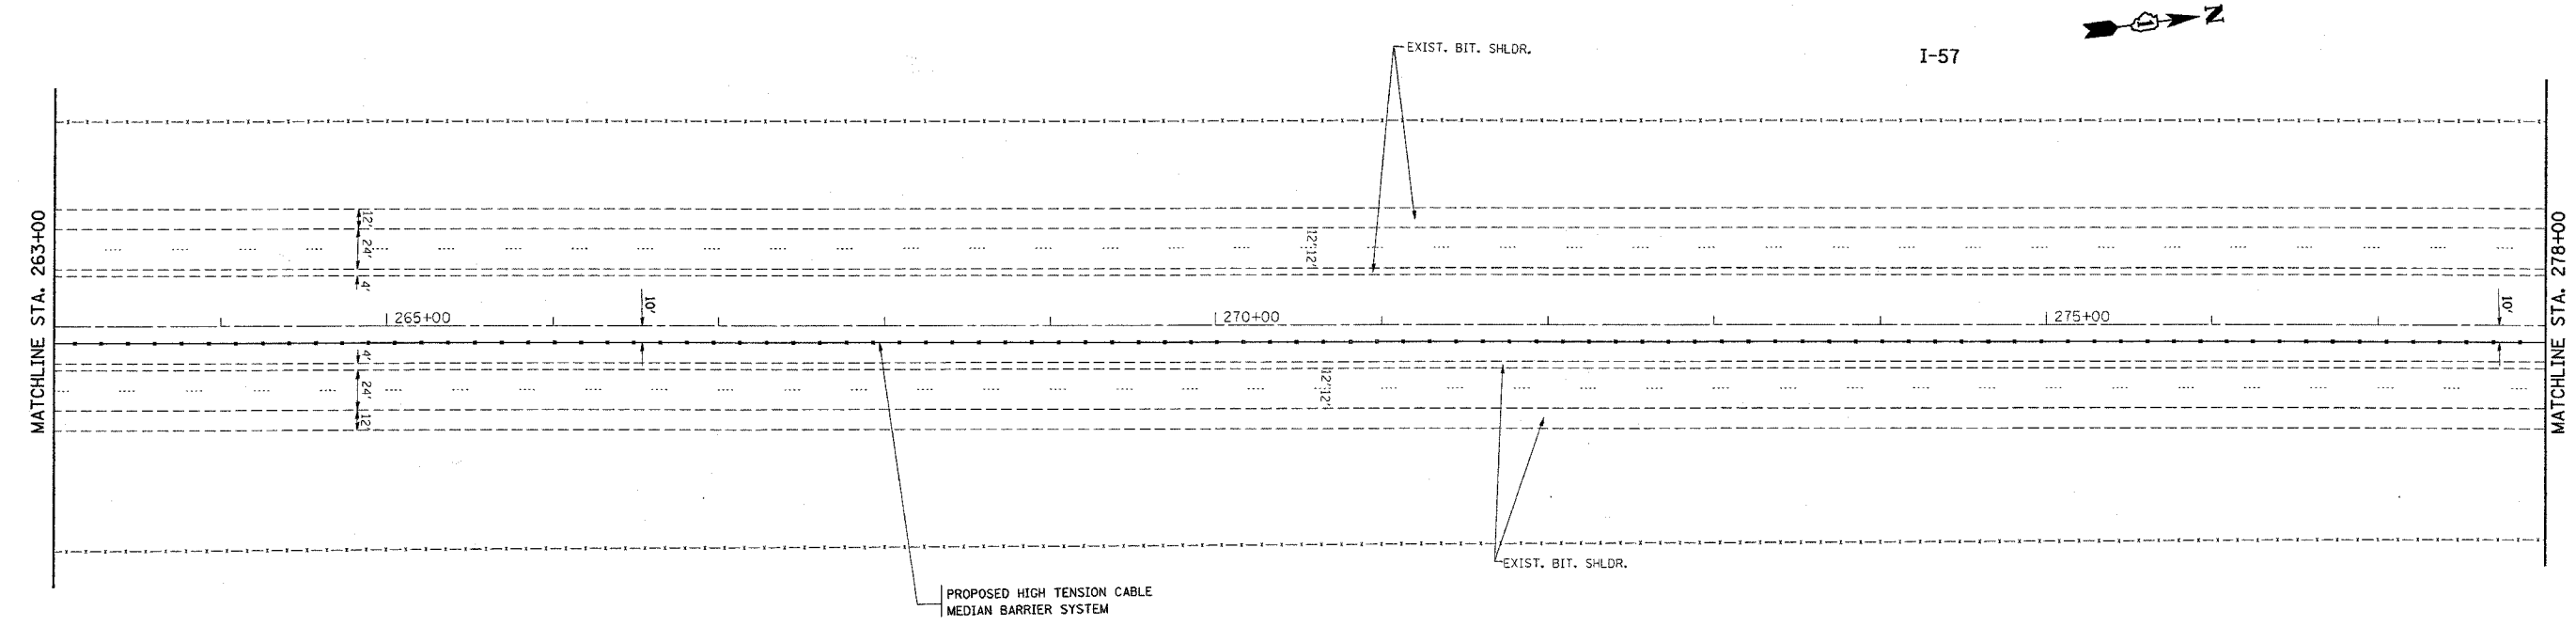

PLOT DATE = 1/4/2006  
 FILE NAME = g:\Projects\127805\ah\_rch\adgn  
 USER NAME = llschert / IN

REVISIONS	
NAME	DATE

ILLINOIS DEPARTMENT OF TRANSPORTATION  
 I-57 (I-80 TO COUNTY LINE RD.)  
 PROPOSED PLAN  
 SCALE: VERT. 1"=50'  
 HORIZ. 1"=50'  
 DATE 1/4/2006  
 DRAWN BY  
 CHECKED BY