


\*REF-topo35

CONTRACT NO. 60A09

F.A.I. RTE.	SECTION	COUNTY	TOTAL SHEETS	SHEET NO.
I-57	2005-038 I	WILL	58	26
STA. 608+00		TO STA. 623+00		
FED. ROAD DIST. NO.	ILLINOIS FED. AID PROJECT			

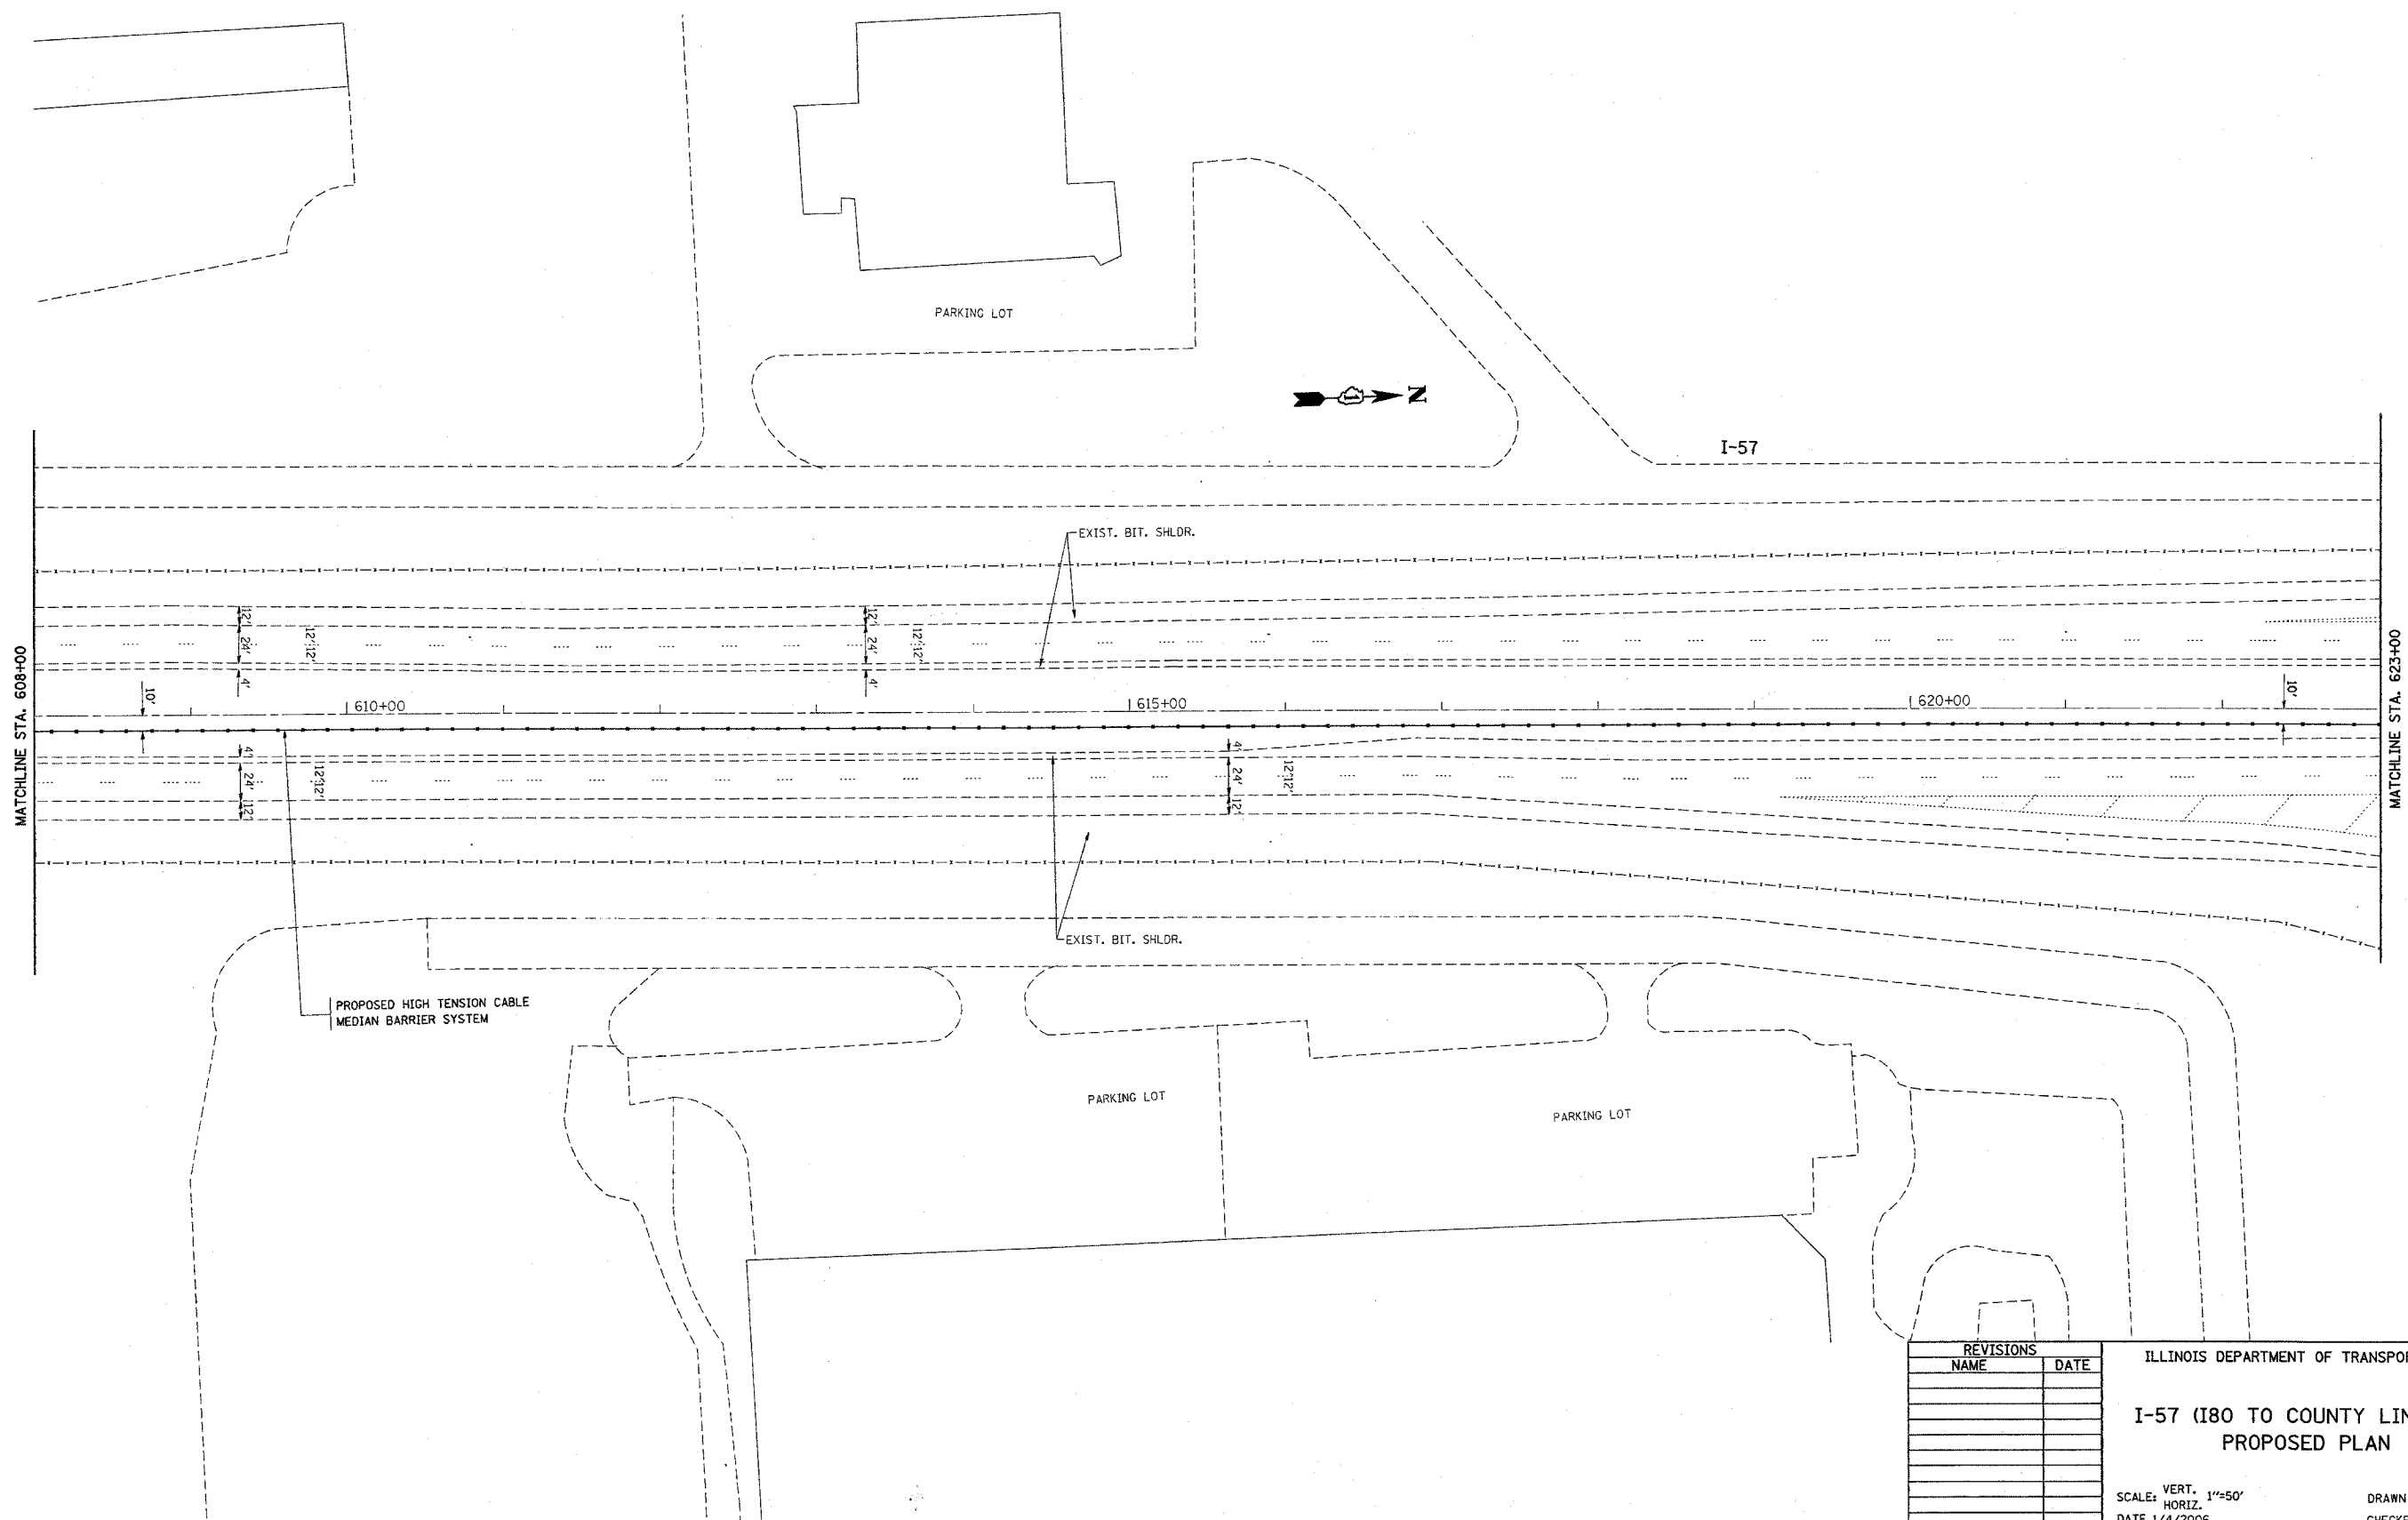

PLOT DATE = 1/4/2006  
 FILE NAME = c:\projects\i271095\sh-dwg\ab.dgn  
 PLOT SCALE = 50.0000 / IN.  
 USER NAME = itanort

REVISIONS	
NAME	DATE

ILLINOIS DEPARTMENT OF TRANSPORTATION  
 I-57 (I80 TO COUNTY LINE RD.)  
 PROPOSED PLAN  
 VERT. SCALE: 1"=50'  
 HORIZ. SCALE: 1"=50'  
 DATE 1/4/2006  
 DRAWN BY  
 CHECKED BY