
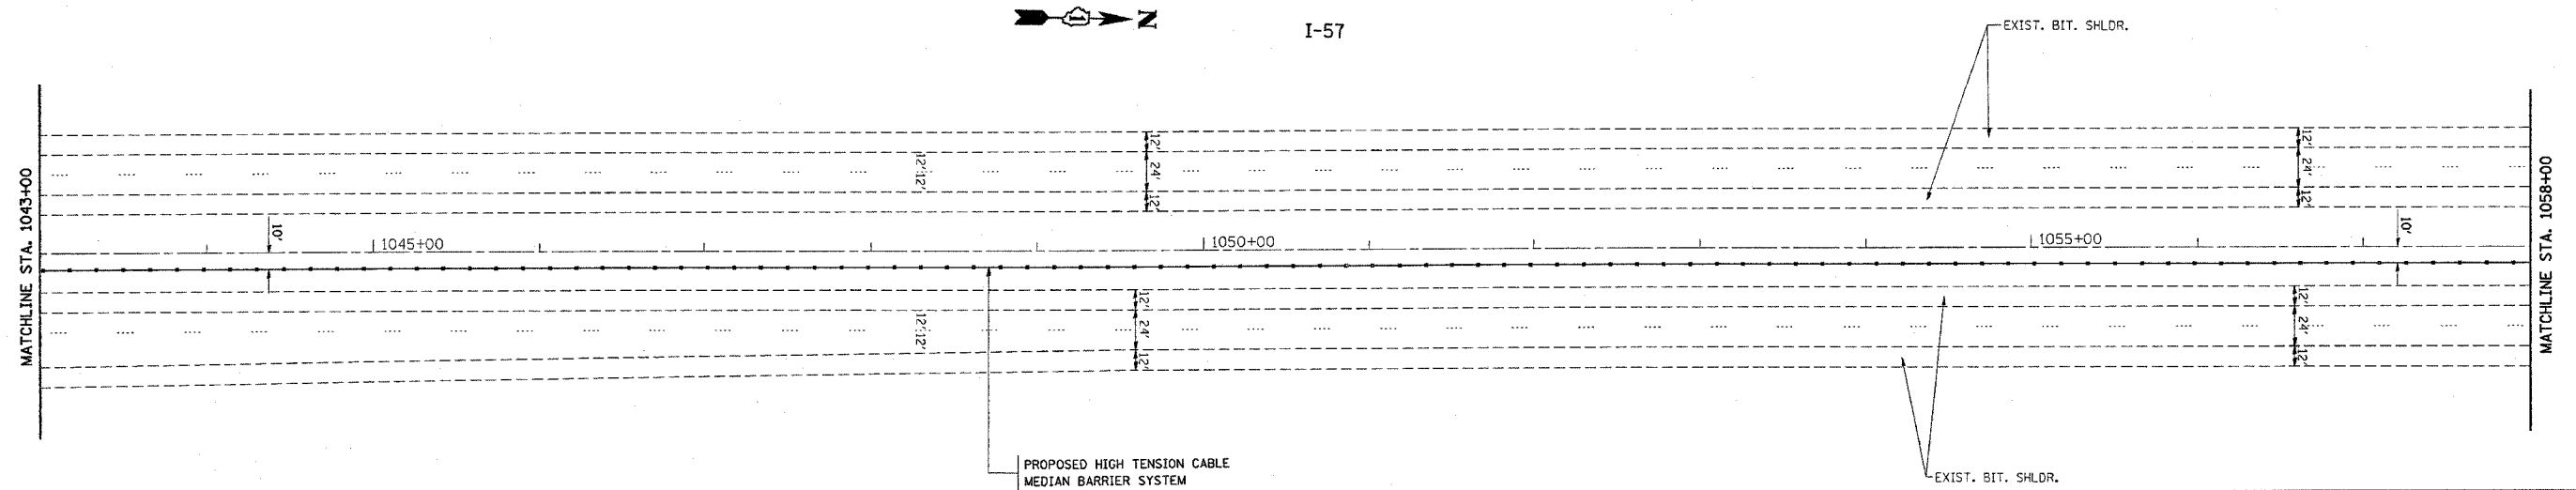


*REF-top63
*REF-top64

CONTRACT NO. 60A09

F.A.I. RTE.	SECTION	COUNTY	TOTAL SHEETS	SHEET NO.
I-57	2005-038 I	WILL	58	41
STA. 1028+00		TO STA. 1058+00		
FED. ROAD DIST. NO.	ILLINOIS	FED. AID PROJECT		

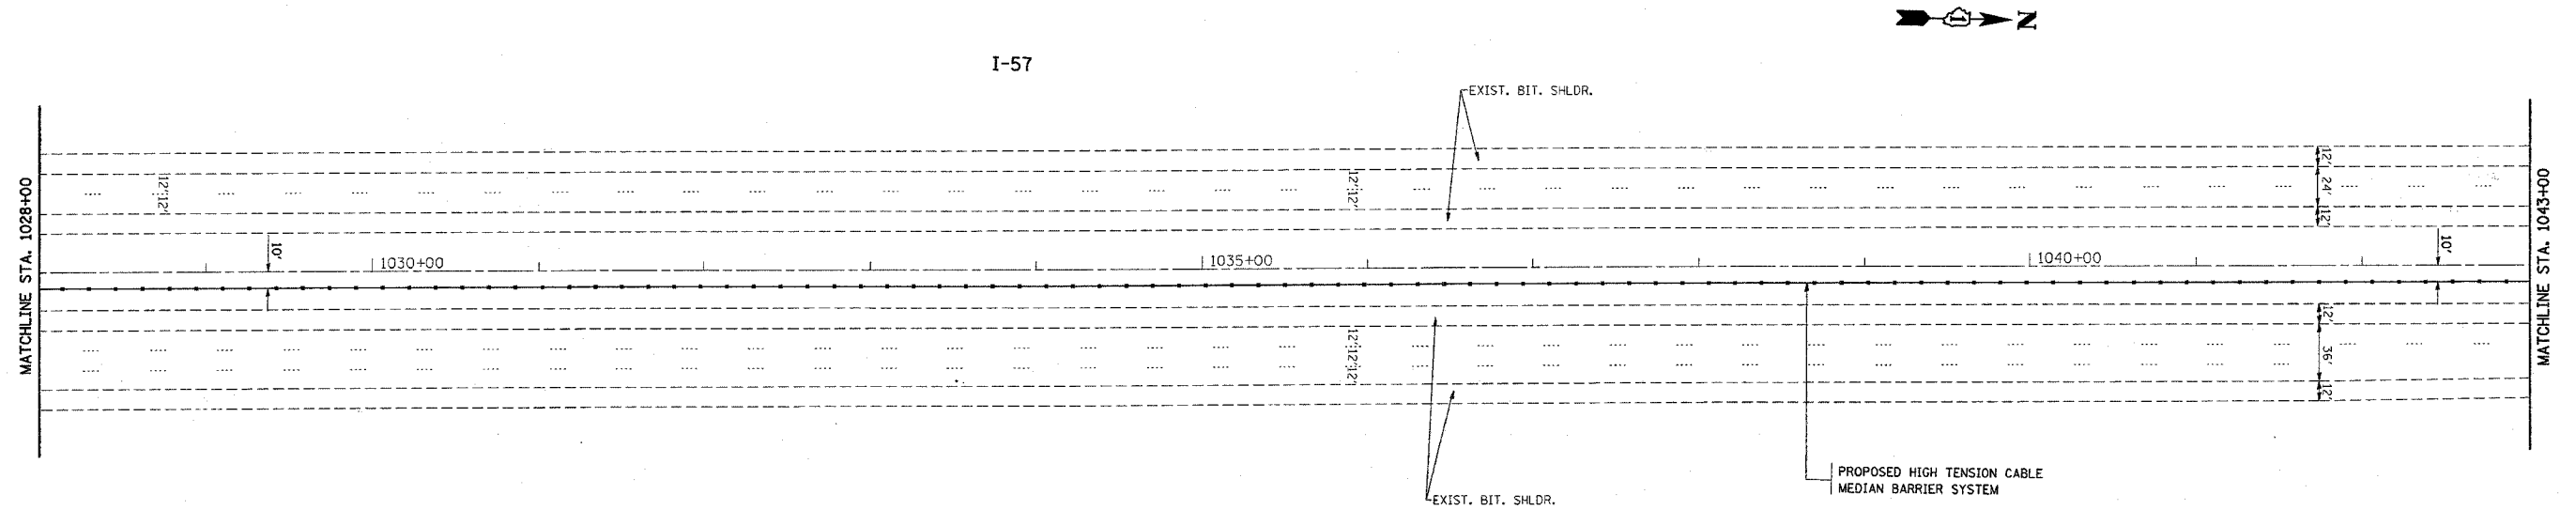

PLOT DATE = 1/4/2006
FILE NAME = c:\p\projects\1127885\sh_r-dwg-ab.dgn
PLOT SCALE = 50.0000' / IN.
USER NAME = jzazek-r

REVISIONS	
NAME	DATE

ILLINOIS DEPARTMENT OF TRANSPORTATION
**I-57 (I80 TO COUNTY LINE RD.)
PROPOSED PLAN**

SCALE: VERT. 1"=50'
HORIZ. 1"=50'
DATE 1/4/2006

DRAWN BY
CHECKED BY