
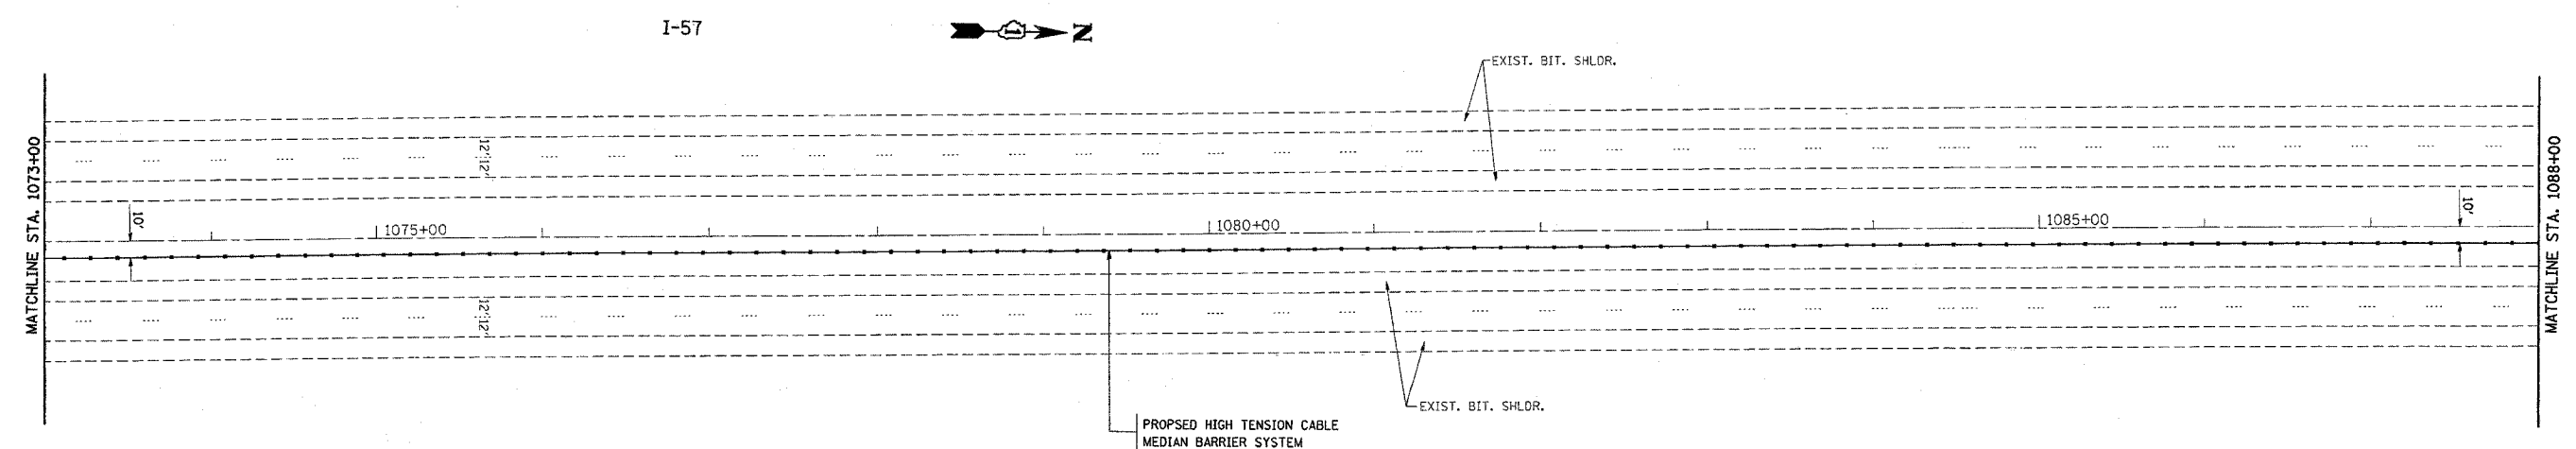


CONTRACT NO. 60A09			
F.A.I. RTE.	SECTION	COUNTY	TOTAL SHEETS
I-57	2005-038 I	WILL	58
STA. 1058+00	TO STA. 1088+00		SHEET NO. 42
FED. ROAD DIST. NO.	ILLINOIS	FED. AID PROJECT	

*REF-10p065
*REF-10p066

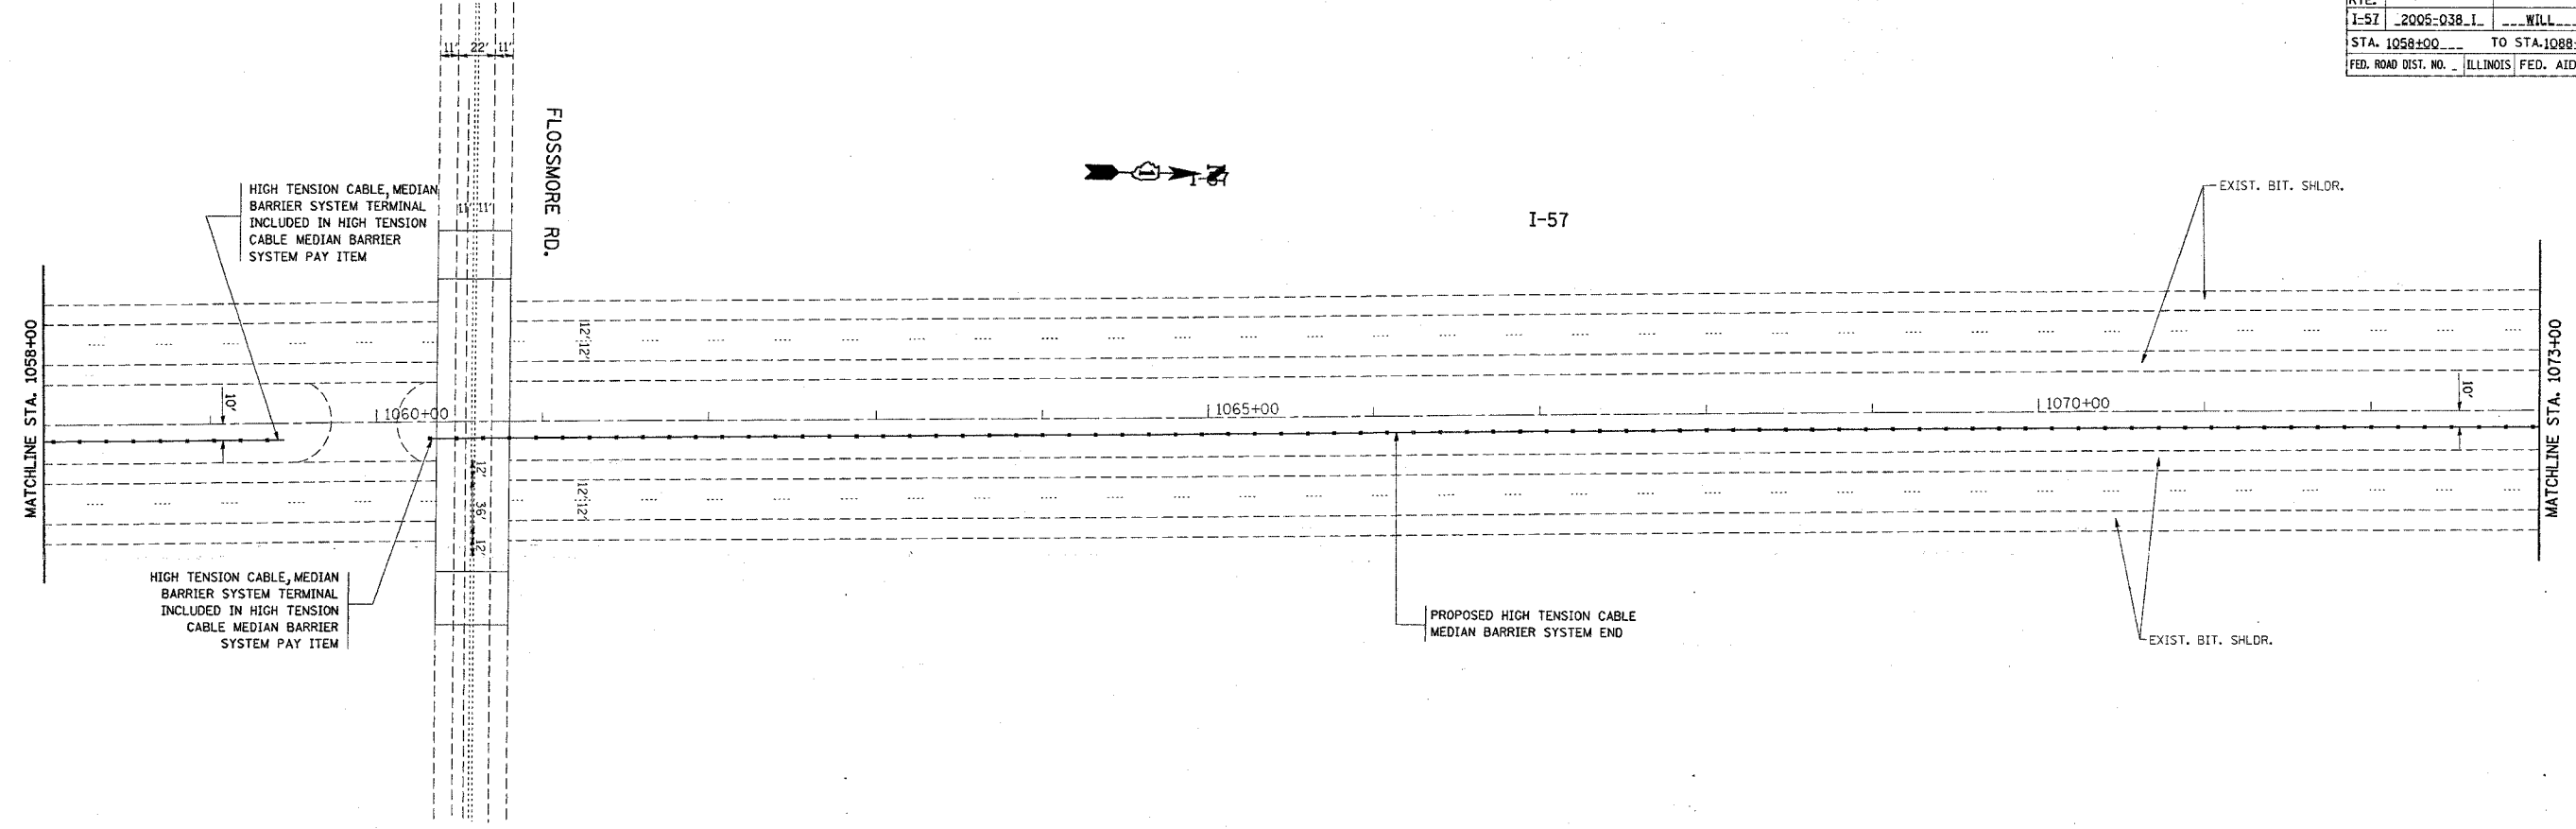

PLOT DATE = 1/4/2006
FILE NAME = I:\2005\127005\sh-rd-tp-ecadgn
PLOT SCALE = 50.0000' / IN.
USER NAME = lraakof

REVISIONS	
NAME	DATE

ILLINOIS DEPARTMENT OF TRANSPORTATION
PLAN I-57
(I-80 TO COUNTYLINE RD.)
PROPOSED PLAN

SCALE: VERT. 1"=50'
HORIZ.
DATE 1/4/2006
DRAWN BY
CHECKED BY