


REF-10070

CONTRACT NO. 60A09

F.A.I. RTE.	SECTION	COUNTY	TOTAL SHEETS	SHEET NO.
I-57	2005-038_I	WILL	58	46
STA.		TO STA.		
FED. ROAD DIST. NO.		ILLINOIS FED. AID PROJECT		

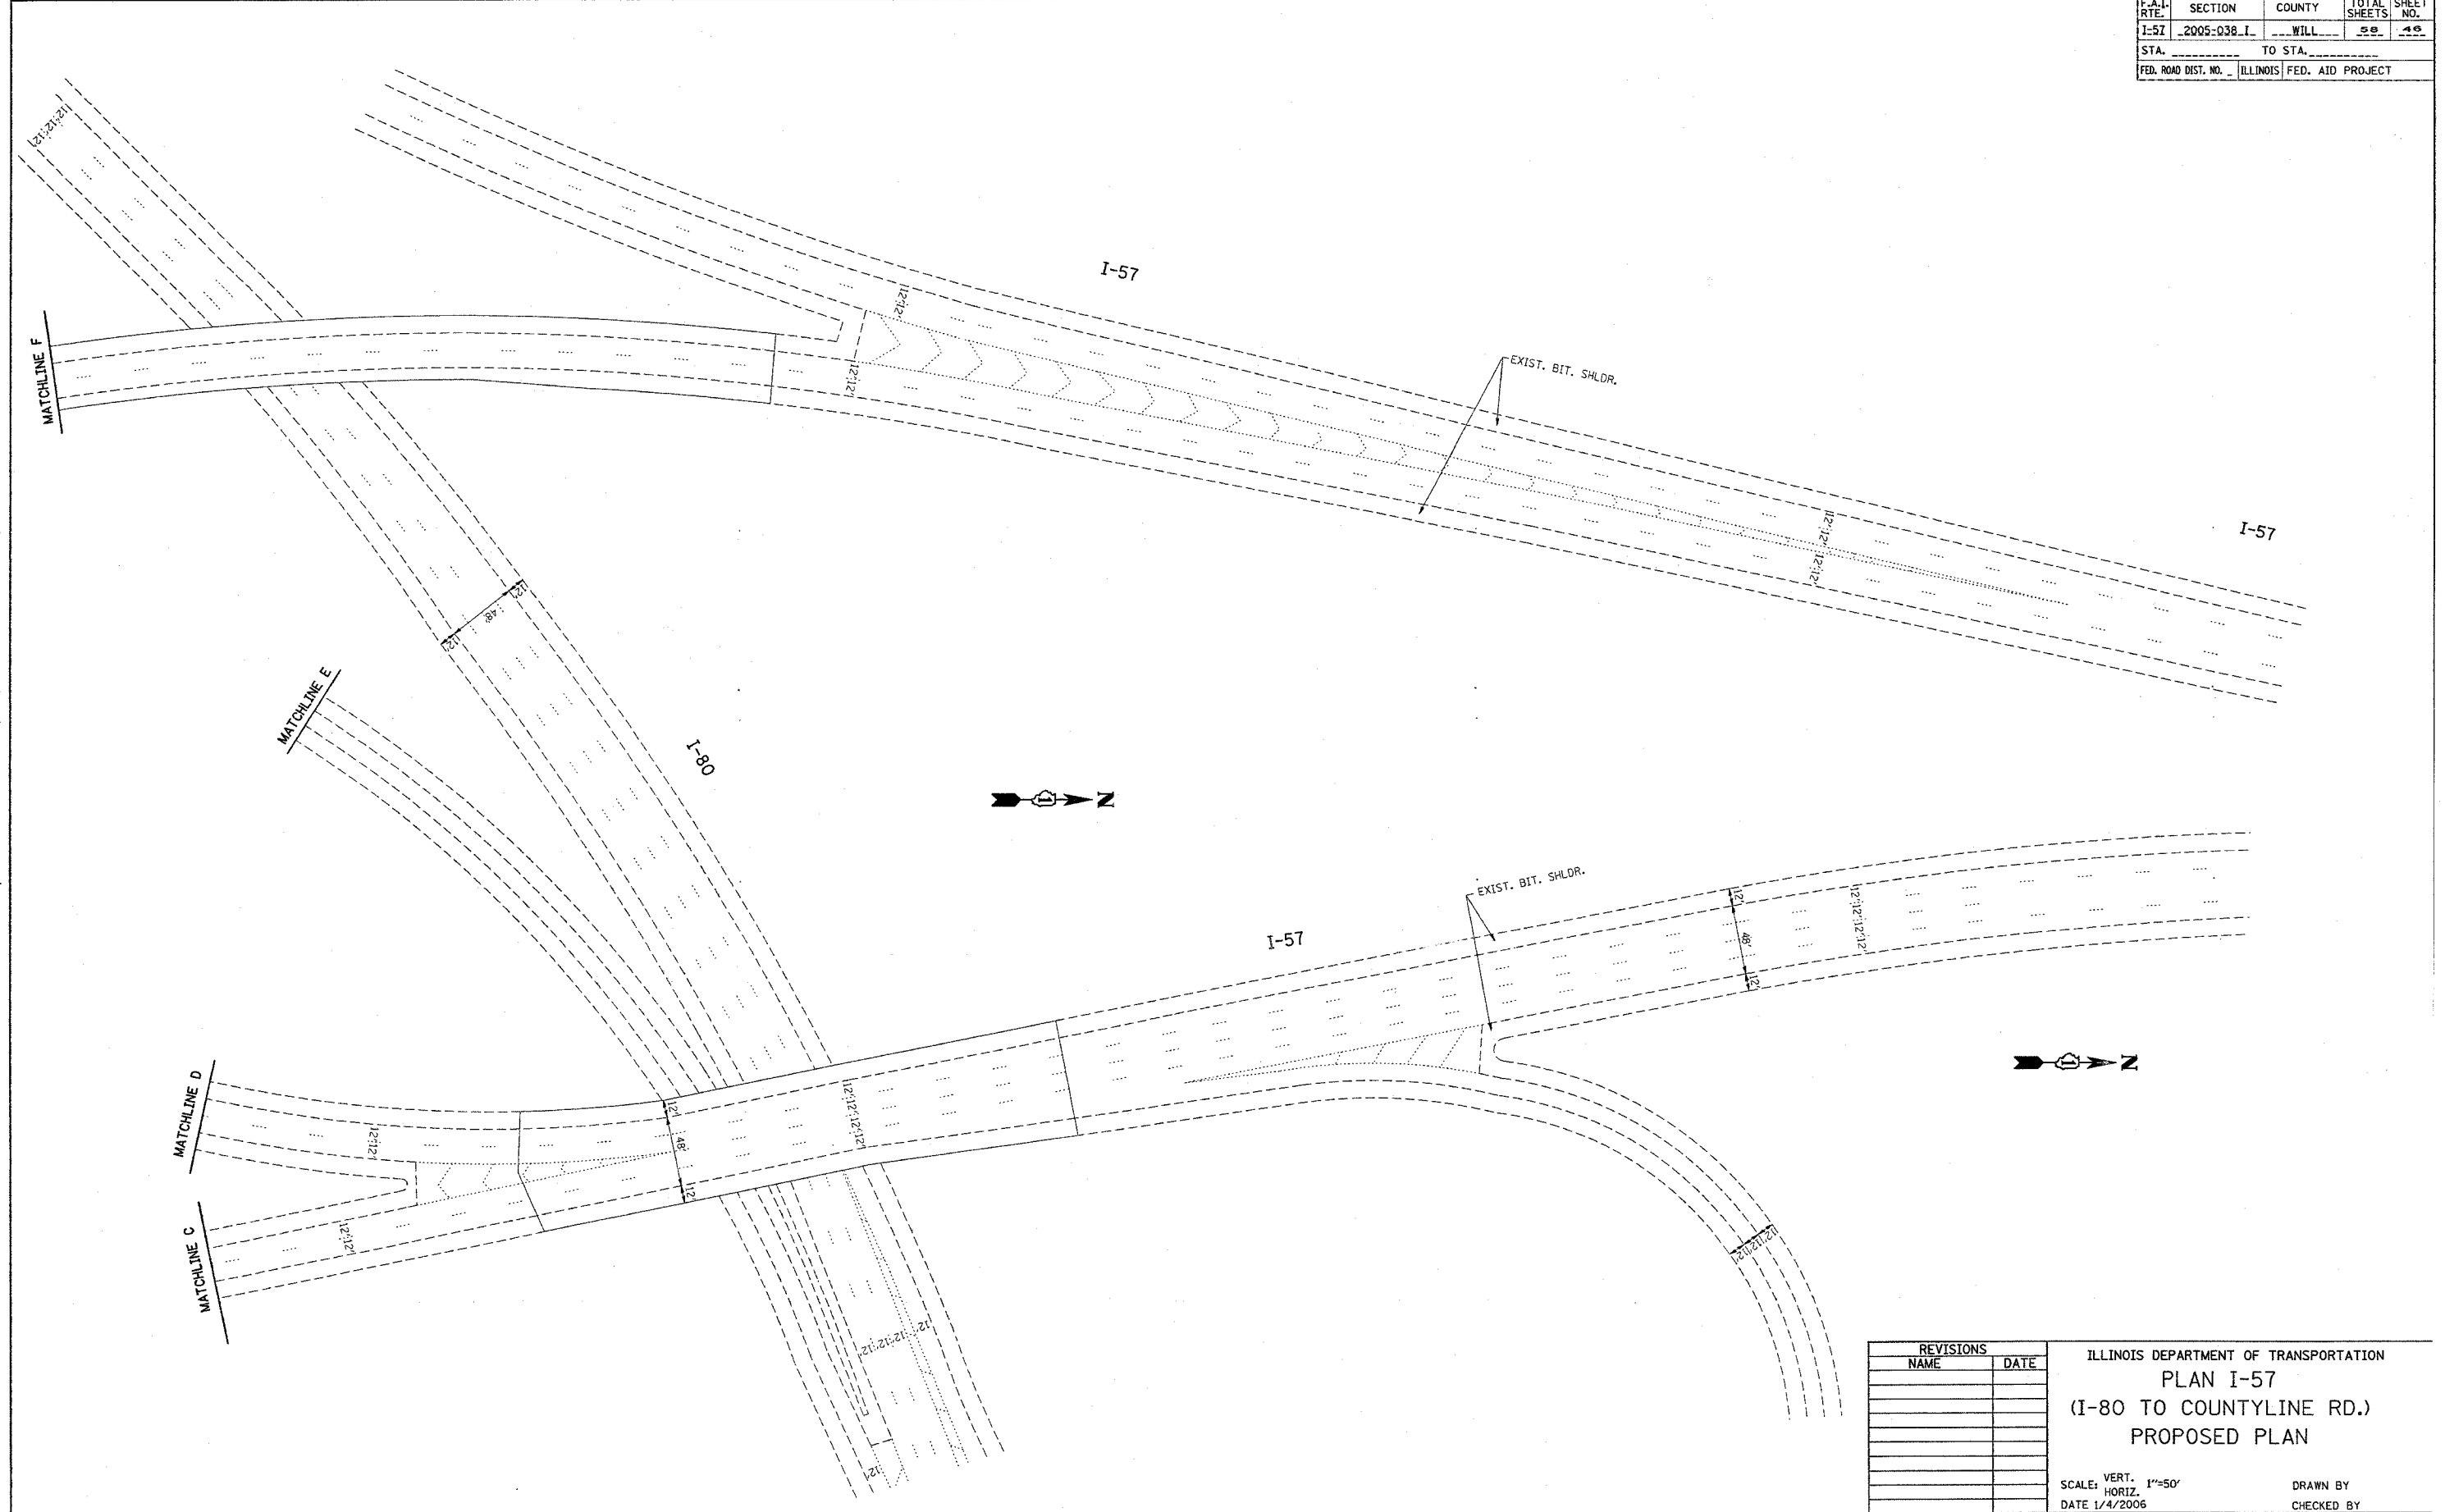

PLOT DATE = 1/4/2006
 FILE NAME = c:\p\proj\121705\ah_rdy.dwg
 PLOT SCALE = 1/4" = 50'-0"
 USER NAME = hstark

REVISIONS	
NAME	DATE

ILLINOIS DEPARTMENT OF TRANSPORTATION
 PLAN I-57
 (I-80 TO COUNTYLINE RD.)
 PROPOSED PLAN

SCALE: VERT. 1"=50'
 HORIZ. 1"=50'
 DATE 1/4/2006

DRAWN BY
 CHECKED BY