



FAI RTE	SECTION	COUNTY	TOTAL SHEETS	SHEET NO.
57	2005-0381	COOK/WILL	58	55
STA.		STA.		
FED. ROAD DIST. NO.		ILLINOIS	FED. AID PROJECT	
CONTRACT NO. 60A09				

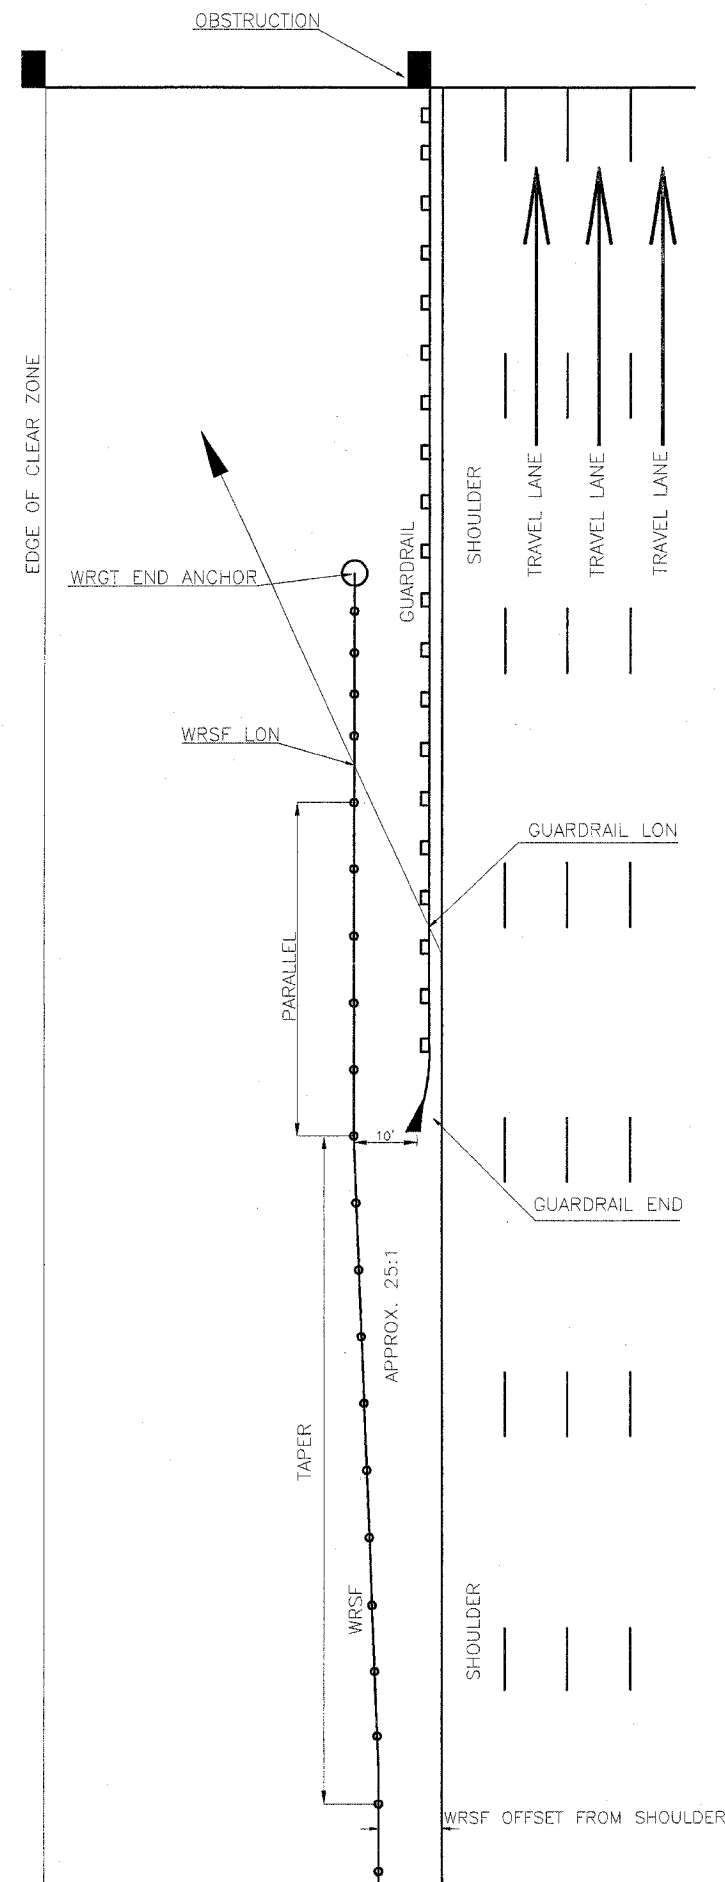

PARALLEL GUARDRAIL

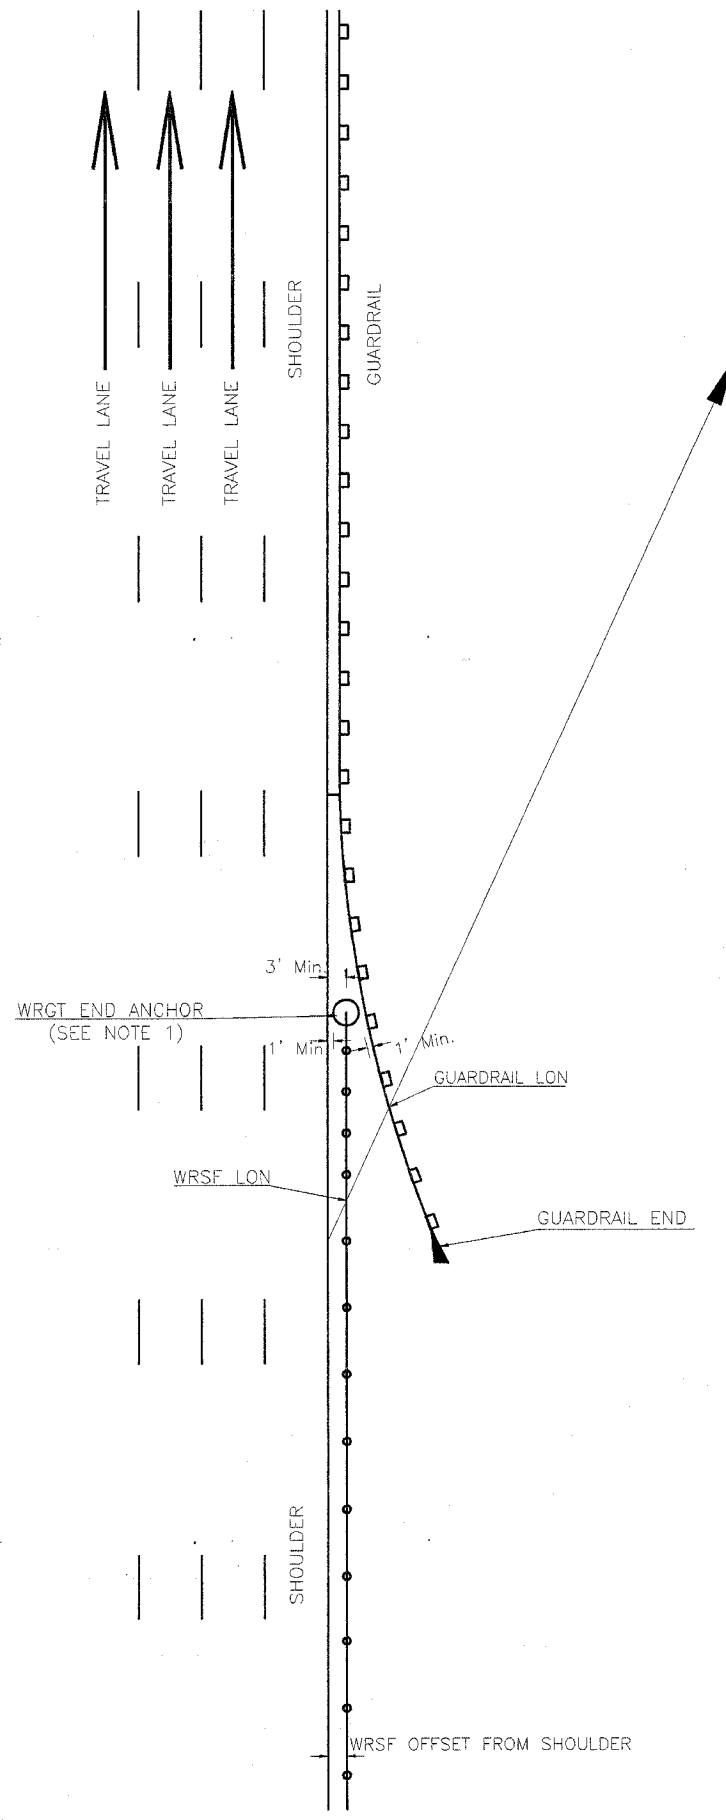

FLARED GUARDRAIL

- NOTES:
1. WRSF MAY BE CONNECTED DIRECTLY TO GUARDRAIL; SEE SHEET 11 OR CONTACT BRIFEN USA, INC. AT 1-866-427-4336 TOLL FREE.
 2. FOR TL-4 SYSTEMS, SEE SHEET 9.

The information herein is proprietary to BRIFEN USA, and shall not be disclosed, duplicated or used otherwise without the express written consent of BRIFEN USA, Inc.

Revisions			RECOMMENDED WRSF INTERFACE WITH GUARDRAIL (TL-3)		
			Date	Drawn By	Scale
1.	6.21.05	MW	5.17.05	Manita Workman	None
2.	6.28.05	MW	VERSION 8.6		
3.	7.21.05	MW			
4.	8.01.05	MW	Dwg. No. WRSF-50-208a		
5.	8.04.05	MW			
					Sheet No. 8 of 11

BRIFEN★USA INC.