


F.A.P. RTE.	SECTION	COUNTY	TOTAL SHEETS	SHEET NO.
395	0610 RS-1	COOK	26	9
STA. _____ TO STA. _____		FED. ROAD DIST. NO. ILLINOIS FED. AID PROJECT		

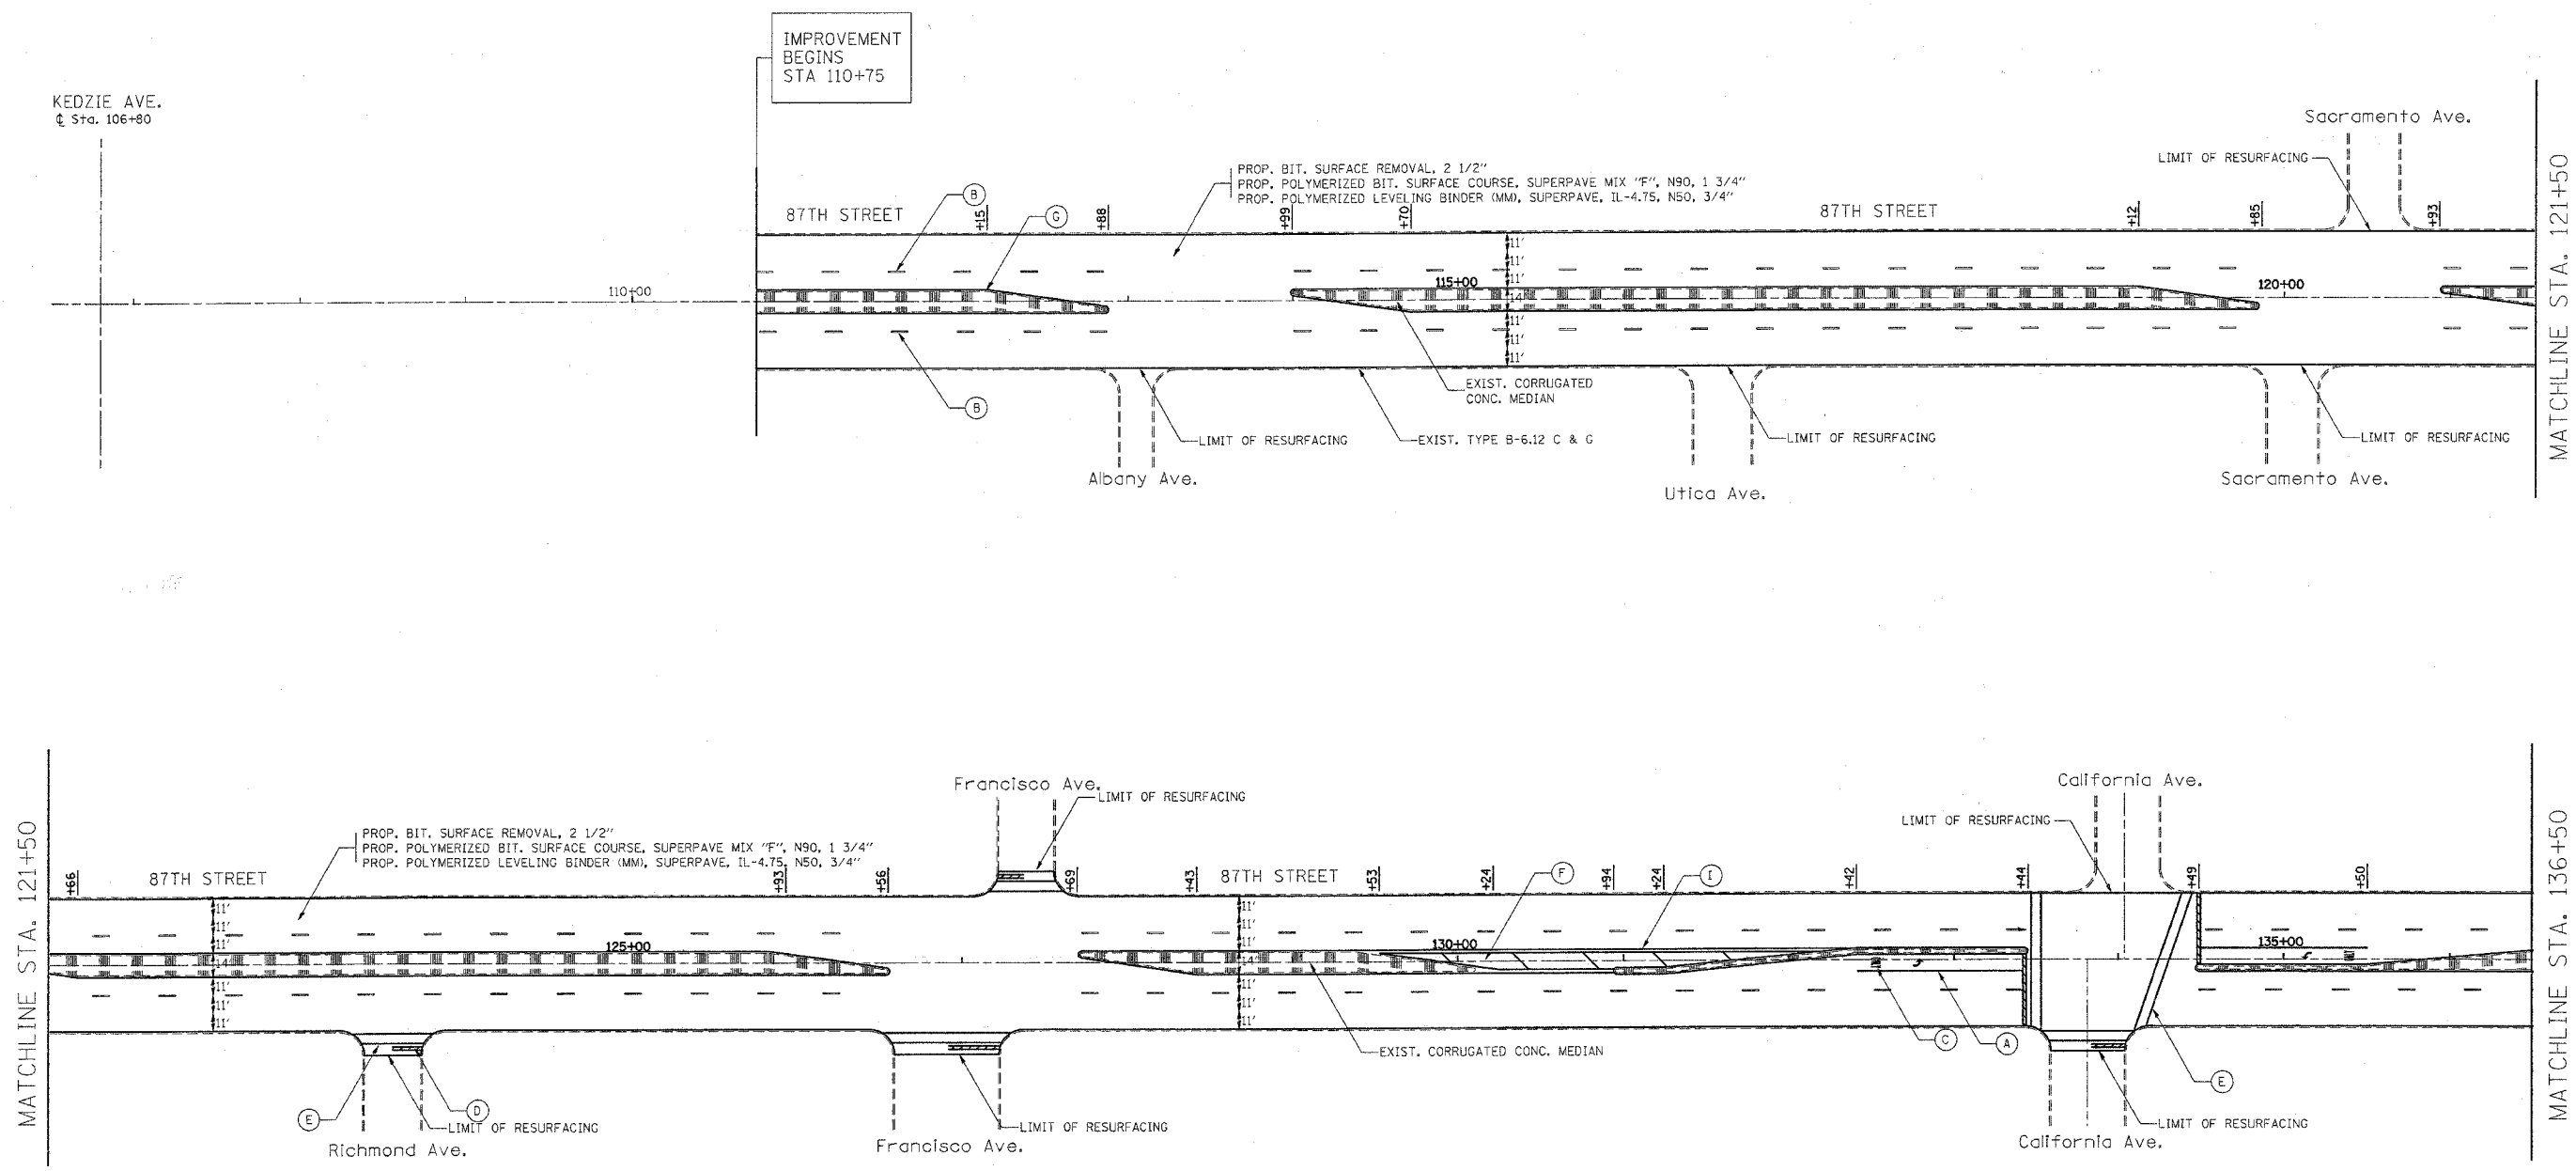

- | | |
|--|---|
| (A) 6" WHITE - TURN LANE LINE (TYP.) | (H) 24" TRANSVERSE LINE - RAILROAD CROSSING (TYP.)
6' LETTERS FOR "RR"; 16" LINE FOR "X" |
| (B) 4" WHITE - SKIP-DASH CENTERLINE (TYP.)
(10' LINE/30' SPACE) | (I) 4" YELLOW - DOUBLE YELLOW PAINTED MEDIAN (TYP.)
(2 @ 11" C-C) |
| (C) 8" WHITE - LETTERS & SYMBOLS (TYP.)
(LEFT TURN ONLY, RIGHT TURN ONLY) | (J) 6" WHITE - DOTTED LINE (TYP.)
(2' LINE/6' SPACE) |
| (D) 24" SOLID WHITE - STOP & TRANSVERSE LINES (TYP.) | (K) 8" WHITE - SOLID LINE |
| (E) 6" WHITE - CROSSWALK LINE (TYP.)
(2 @ 6' C-C) | (L) 12" WHITE - CHEVRON LINE |
| (F) 12" YELLOW - 45° DIAGONAL
(75' C-C OR MINIMUM OF 5') | (M) 6" WHITE - DOTTED LINE (TYP.)
(3' LINE/12' SPACE) |
| (G) 4" YELLOW - MEDIAN EDGE LINE (TYP.) | (N) 4" YELLOW - TRANSVERSE MARKING |

REVISIONS	
NAME	DATE

ILLINOIS DEPARTMENT OF TRANSPORTATION

**87TH STREET
PLAN DETAILS**

SCALE: 1" = 50'

DATE _____ DRAWN BY _____
CHECKED BY _____

PLOT DATE = 12/14/2005
 FILE NAME = c:\p\projects\104226\104226.dwg
 PLOT SCALE = 50.0000 / IN.
 USER NAME = smh1k1