
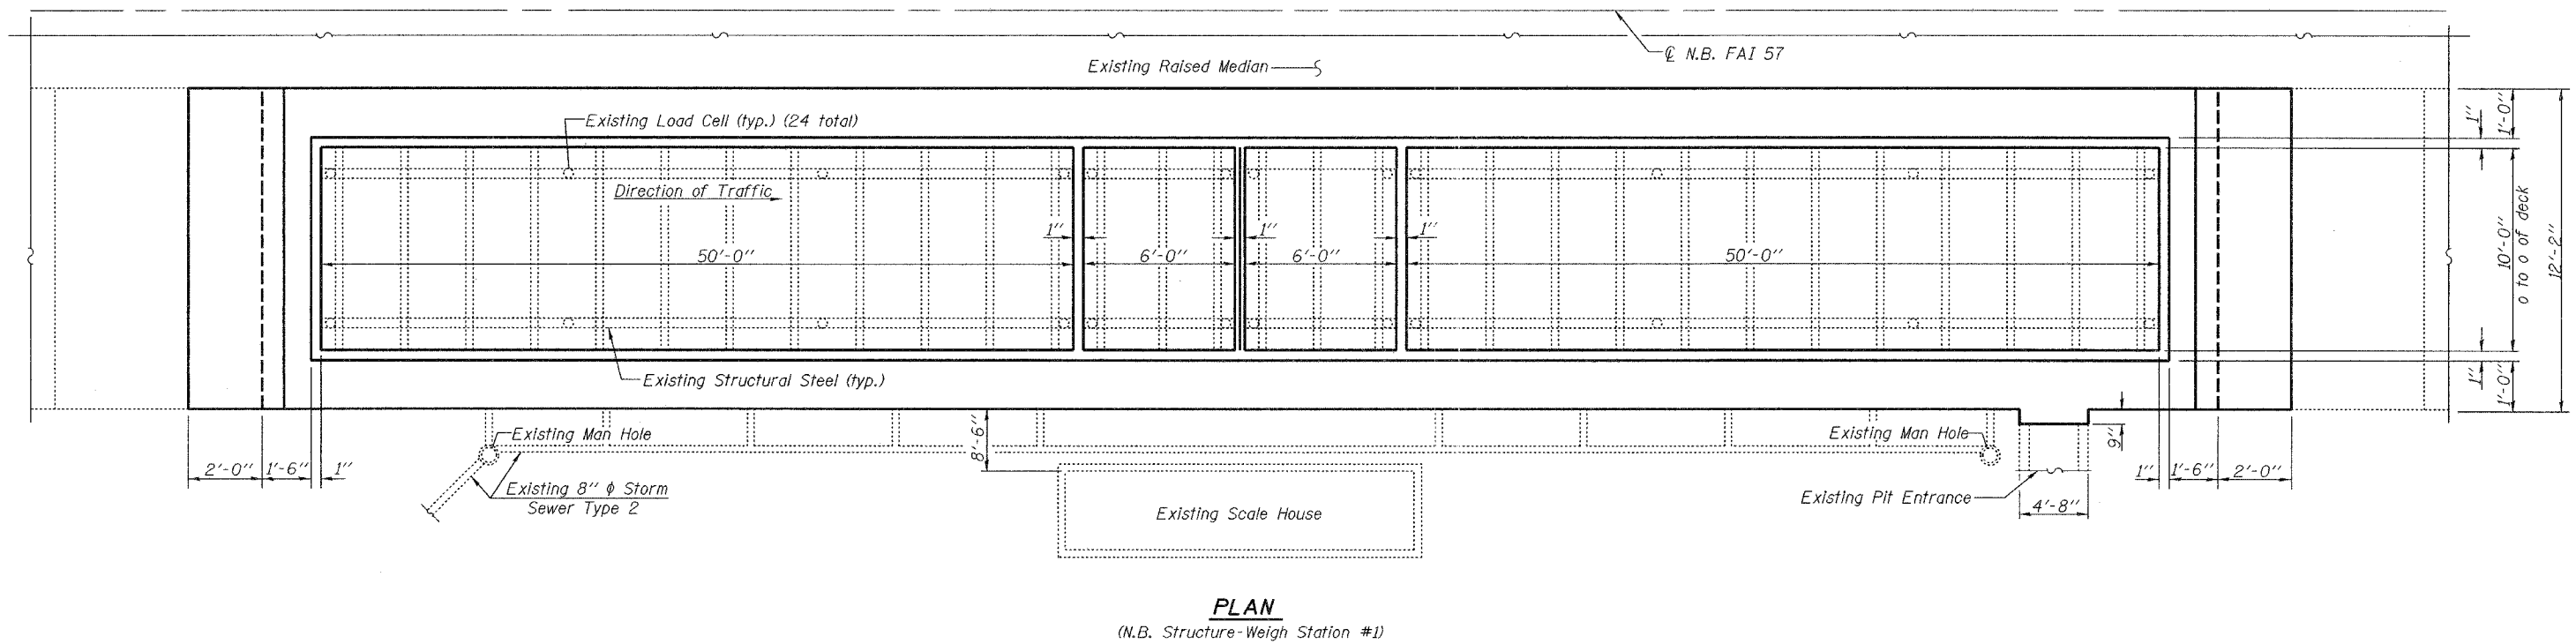


STATE OF ILLINOIS  
DEPARTMENT OF TRANSPORTATION

ROUTE NO.	SECTION	COUNTY	TOTAL SHEETS	SHEET NO.	SHEET NO. 3
F.A.I. 57	2005-0561	Will	15	20	8 SHEETS
FED. ROAD DIST. NO. 7	ILLINOIS		FED. AID PROJECT		

Contract #60A44

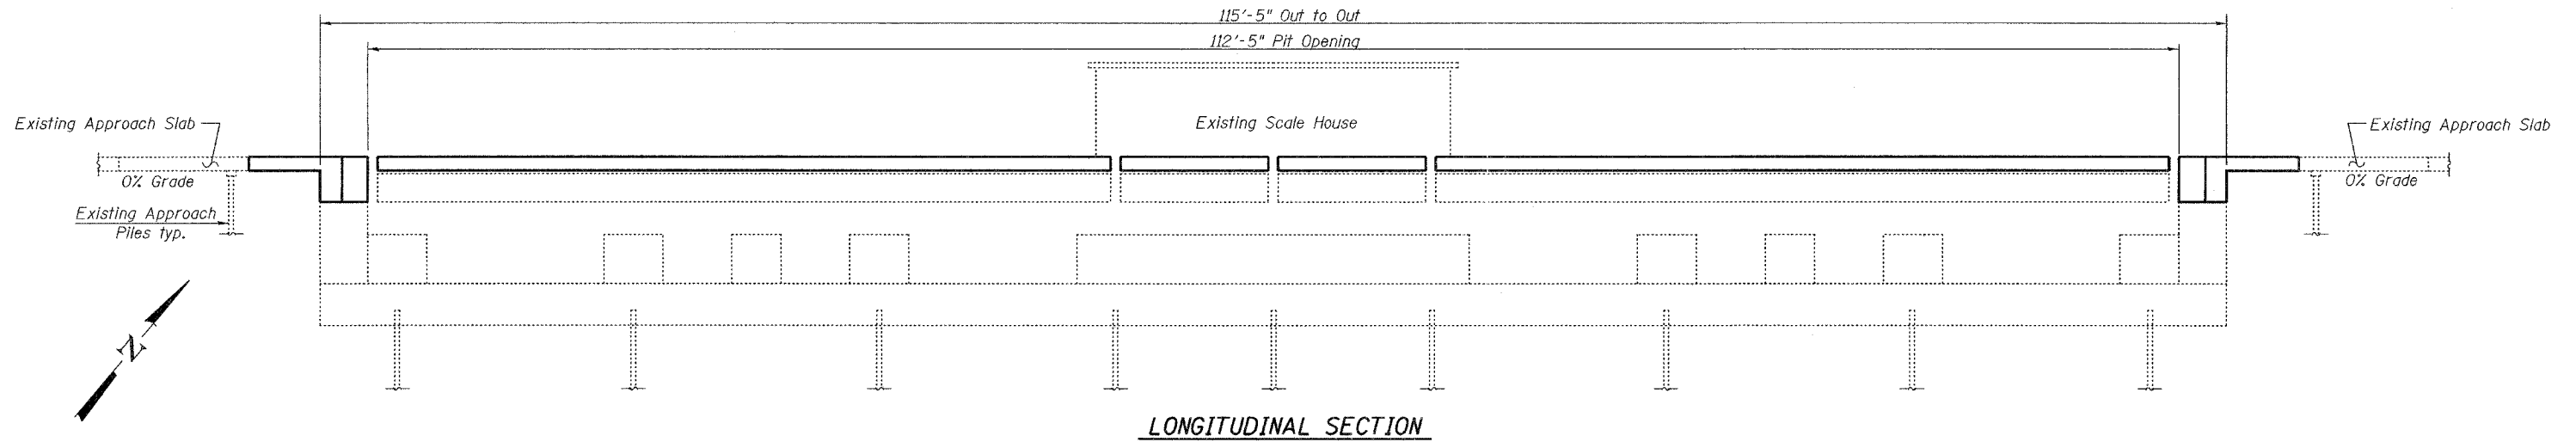

DESIGNED	Stephen M. Ryan
CHECKED	Phillip R. Litchfield
DRAWN	R. Sommer
CHECKED	SMR/PRL/SEM

January 20, 2006

EXAMINED *Thomas J. Demagala*  
ENGINEER OF BRIDGE DESIGN

PASSED *Ralph E. Anderson*  
ENGINEER OF BRIDGES AND STRUCTURES

**GENERAL PLAN & ELEVATION**  
**N.B. PEOTONE WEIGH STATION**  
**F.A.I. ROUTE 57 SECT. 2005-0561**  
**WILL COUNTY**  
**STA. 1073+09.94**