


CONTRACT NO. 60A59				
F.A.P. RTE.	SECTION	COUNTY	TOTAL SHEETS	SHEET NO.
330	91 Y - T	COOK	12	4
STA.		TO STA.		
FED. ROAD DIST. NO. 1		ILLINOIS HIGHWAY PROJECT		

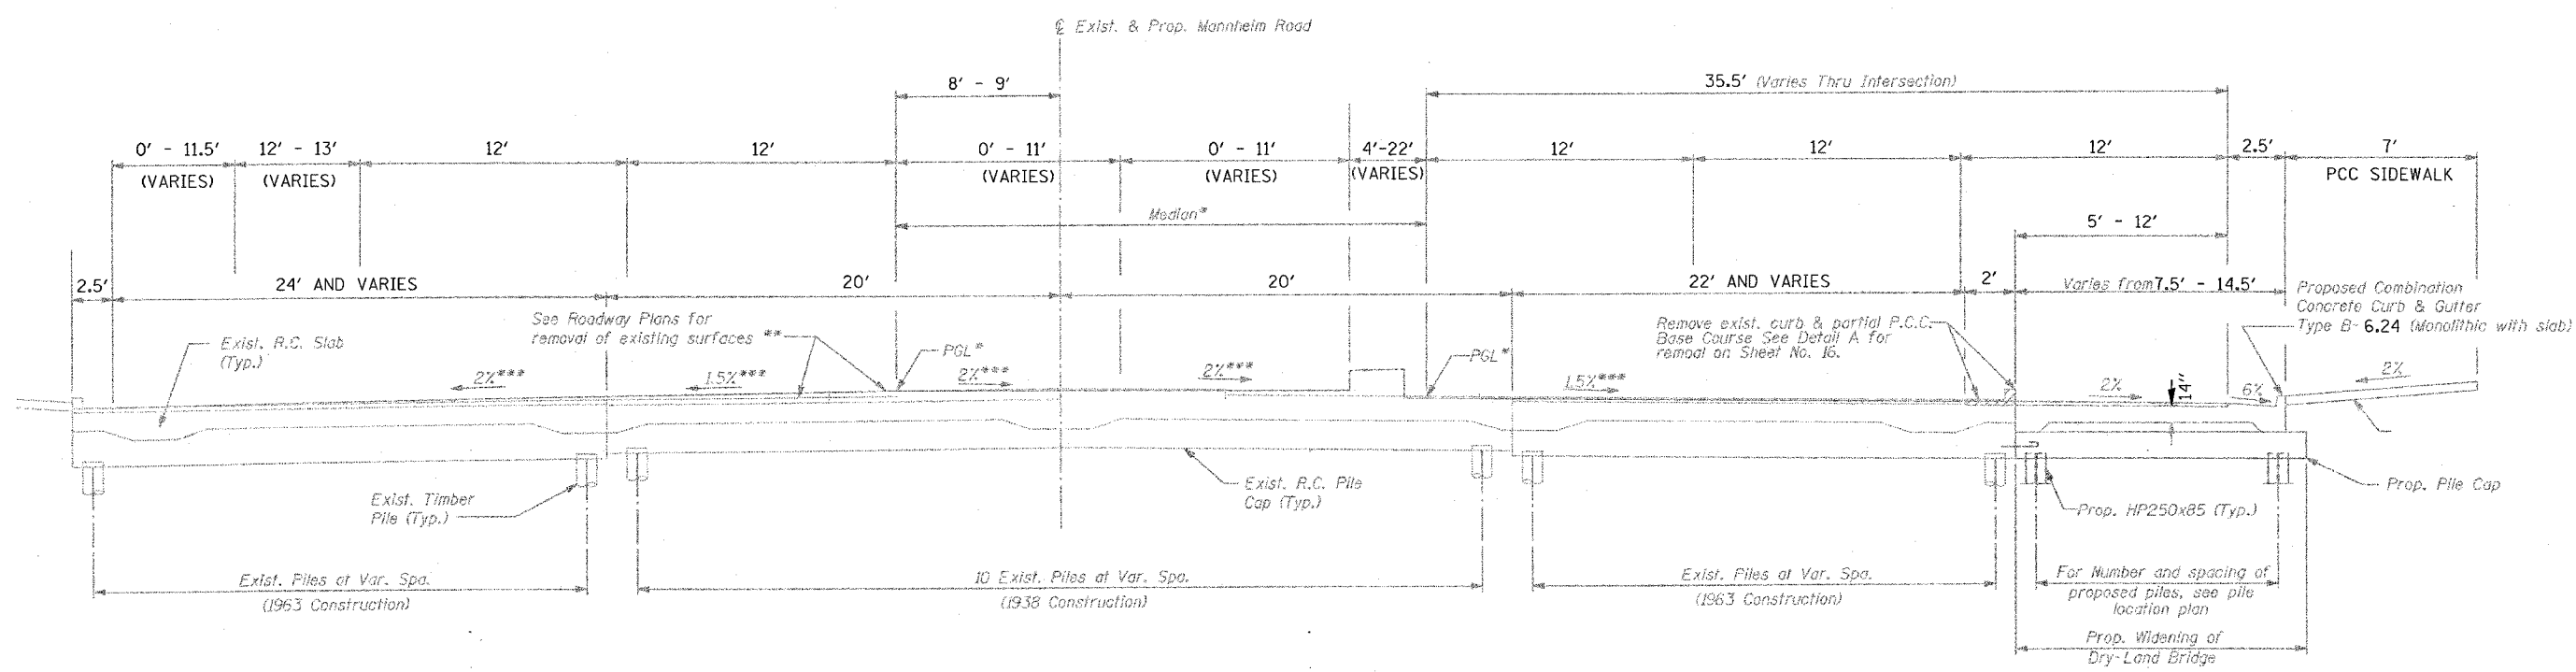

TYPICAL SECTION: US 12/20/45 (MANNHEIM RD.)

* PGL RUNS ALONG OTUSIDE EDGES OF MEDIAN

NOTE:

DASHED LINES INDICATE EXISTING CONDITIONS PRIOR TO CONSTRUCTION OF THE HILLSIDE STRANGLER IN THE YEAR 2000

SOLID LINES INDICATE PROPOSED IMPROVEMENT AT THAT TIME. THEREFORE, THEY CURRENTLY WOULD BE EXISTING.

REVISIONS	
NAME	DATE

ILLINOIS DEPARTMENT OF TRANSPORTATION
 US 12/20/45 (MANNHEIM RD.)
 TYPICAL SECTION
 DRY LAND BRIDGE
 SCALE: VERT. _____
 DATE _____ HORIZ. _____
 DRAWN BY _____
 CHECKED BY _____

PLOT DATE = 11/21/2005
 FILE NAME = c:\projects\dl07786\design02.dgn
 PLOT SCALE = 5/8"=1' IN.
 USER NAME = grant