



CONTRACT NO. 60A59				
F.A.P. RTE.	SECTION	COUNTY	TOTAL SHEETS	SHEET NO.
330	91 Y - T	COOK	12	7
STA.		TO STA.		
FED. ROAD DIST. NO. 1		ILLINOIS HIGHWAY PROJECT		

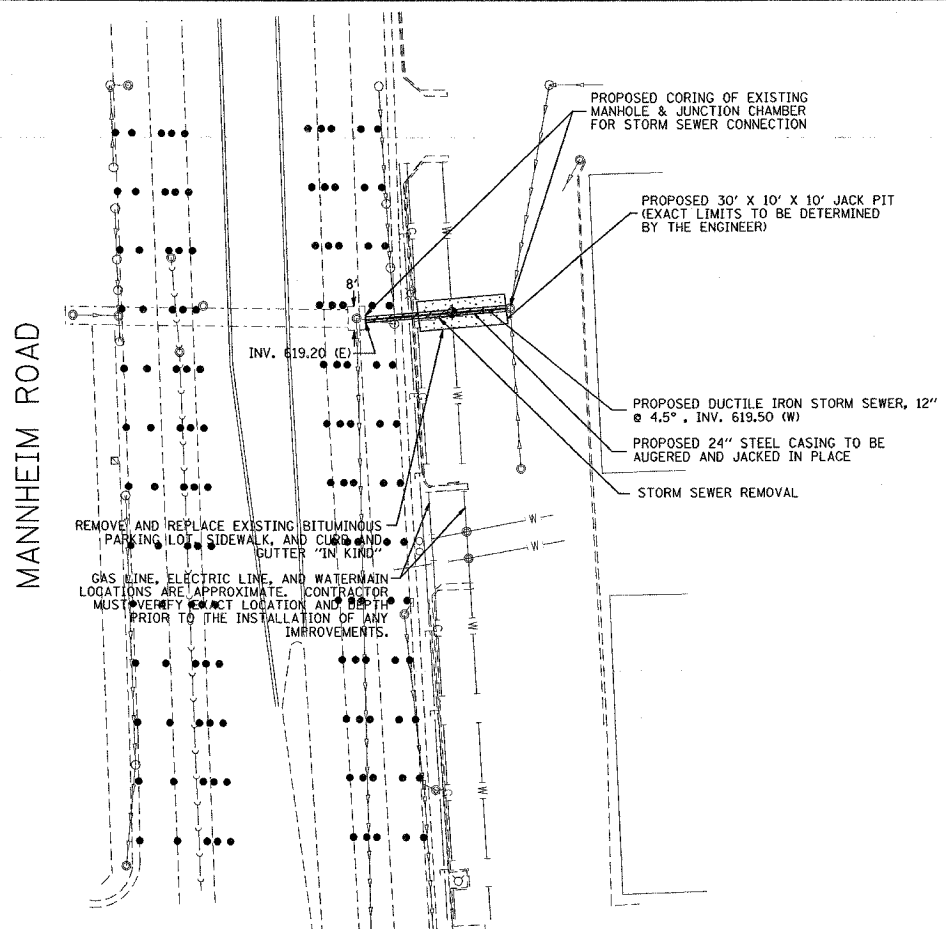

NOTE: THE PROPOSED STEEL CASING SHALL BE REINFORCED IN PREPARATION FOR AUGERING THROUGH P.G.E.

COST OF GROUT INVERT IS INCLUDED IN PROPOSED DUCTILE IRON STORM SEWER, 12"

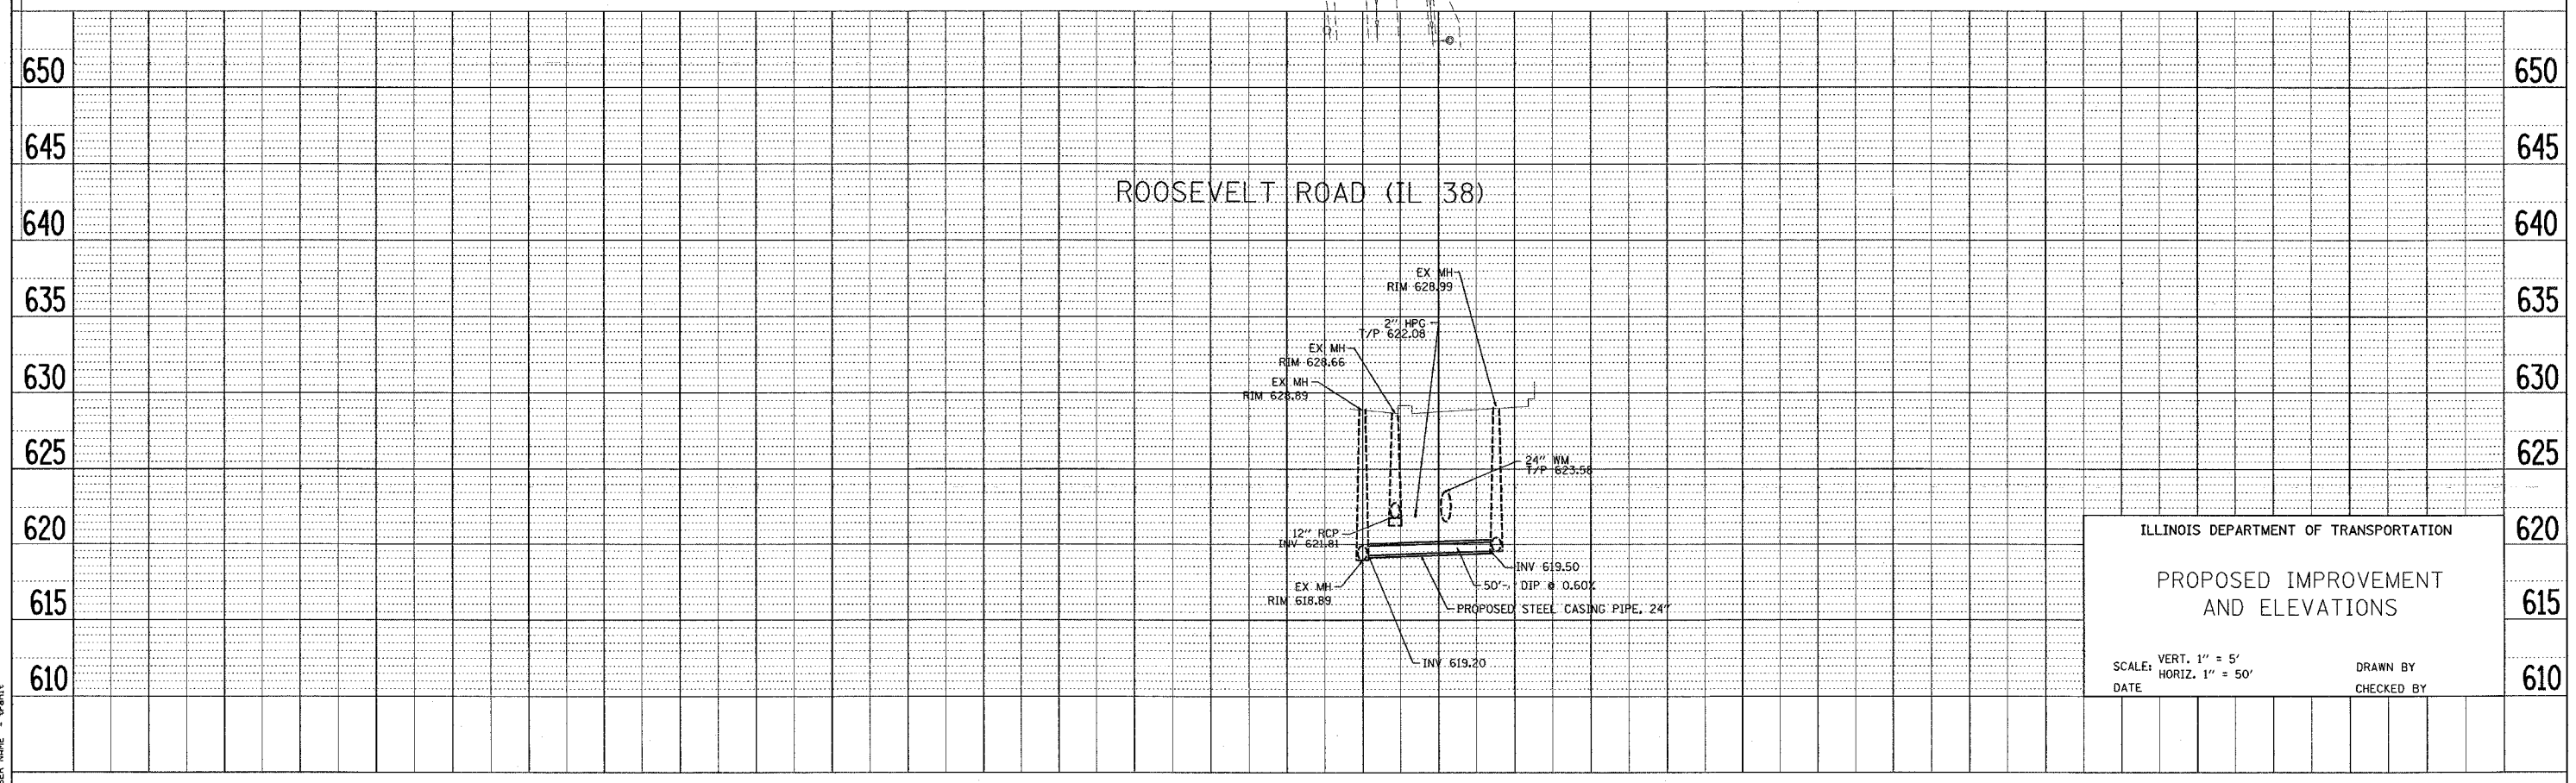

ILLINOIS DEPARTMENT OF TRANSPORTATION

PROPOSED IMPROVEMENT AND ELEVATIONS

SCALE: VERT. 1" = 5'
HORIZ. 1" = 50'

DATE _____ DRAWN BY _____
CHECKED BY _____

PLAN	DATE
DESIGNED	BY
CHECKED	DATE
NOTED	DATE
NO.	

PROFILE	DATE
DESIGNED	BY
CHECKED	DATE
NOTED	DATE
NO.	

PLOT DATE = 11/21/2005
 PLOT SCALE = 60.0000 / IN.
 USER NAME = trant