



ROUTE	SECTION	COUNTY	TOTAL SHEETS	SHEET NUMBER
FAP 383	2005-028 I	COOK	16	11

CONTRACT 62965  
Sheet 2 of 3

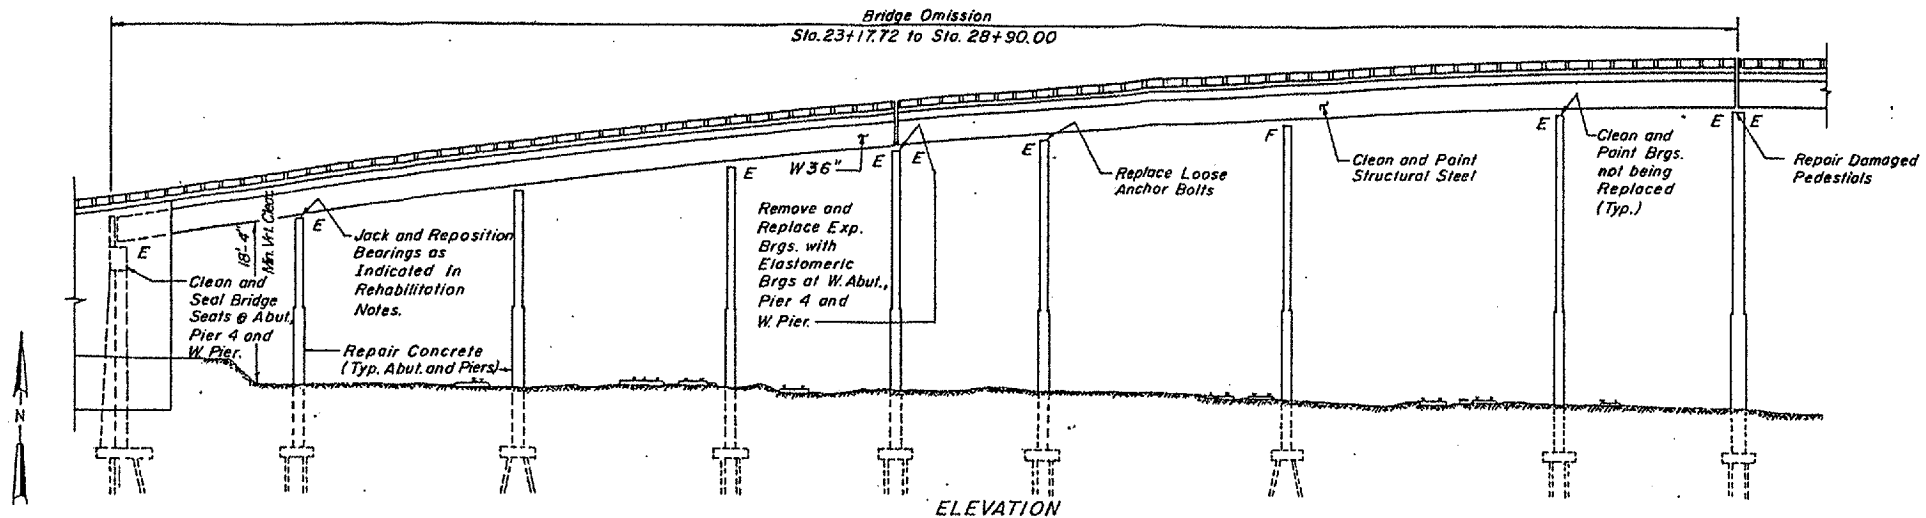

REMOVE EXSITING 4" NEOPRENE JOINT, REPLACE WITH SILICONE JOINT SEALER AND POLYMER CONCRETE (WEST ABUTMENT, PIER #4). ALSO SEE W. PIER PLAN ON SHEET 6.

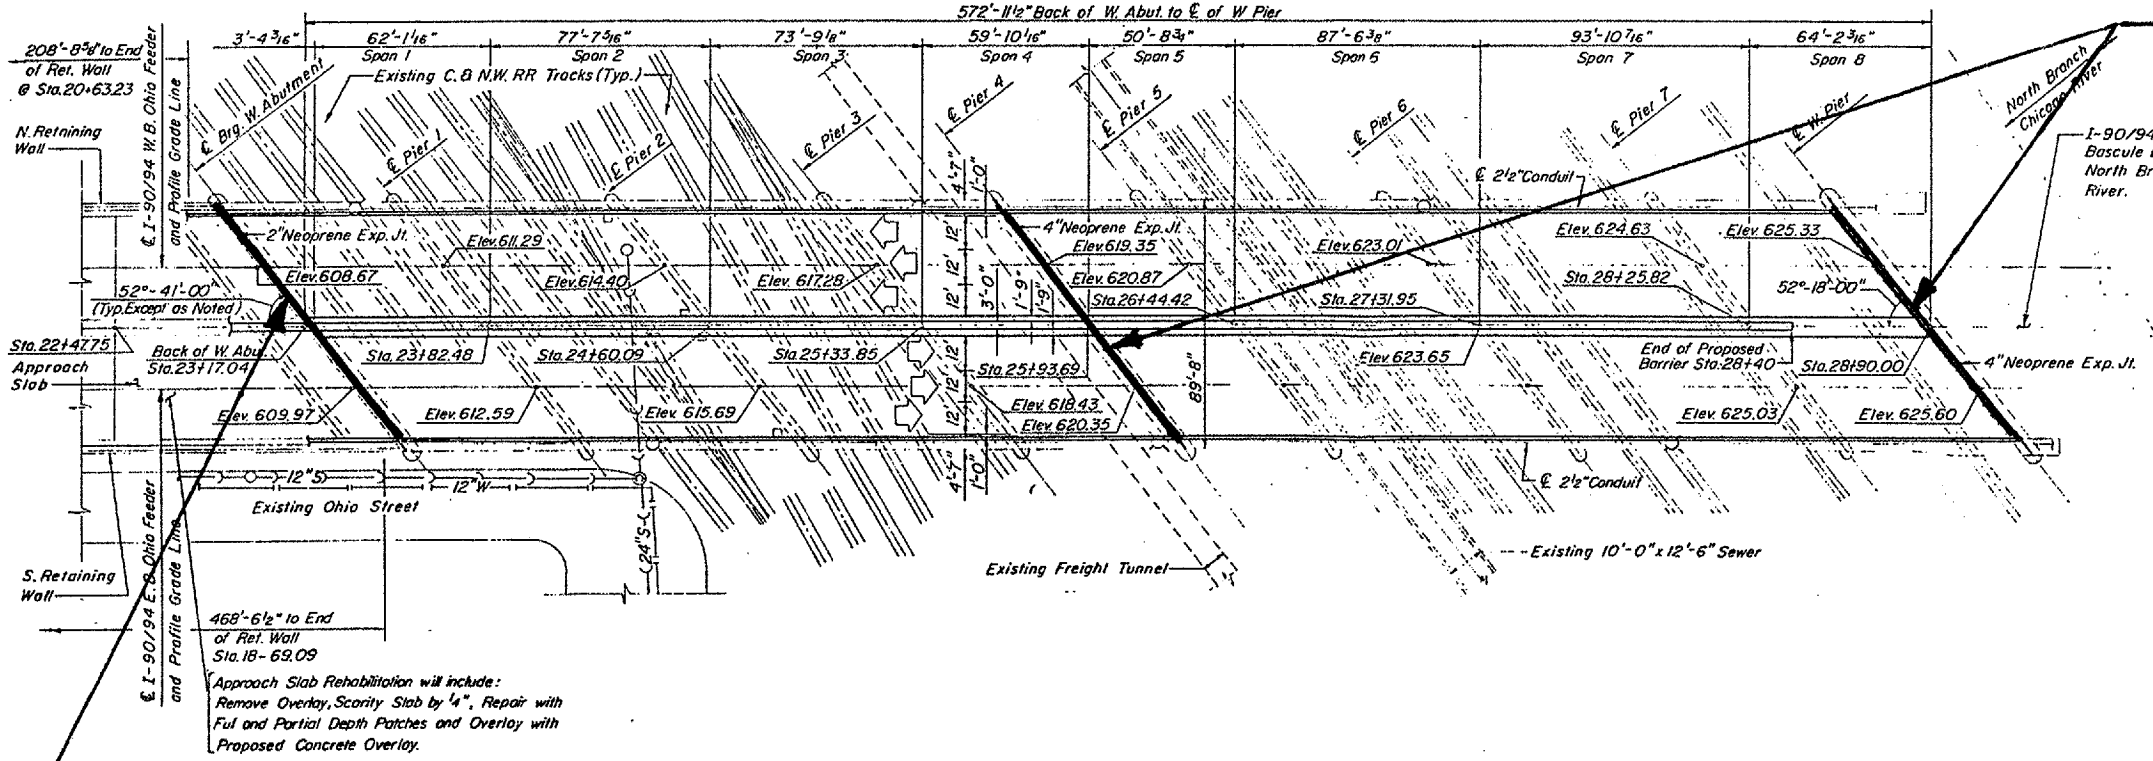

REMOVE EXSITING 2" NEOPRENE JOINT, REPLACE WITH SILICONE JOINT SEALER 2" AND POLYMER CONCRETE (WEST ABUTMENT)

ILLINOIS DEPARTMENT OF TRANSPORTATION  
LOC 3 (SN 016-1061)  
OHIO ST WEST APPROACH