



F.A.P. RTE.	SECTION	COUNTY	TOTAL SHEETS	SHEET NO.
309	16R-2	WHITESIDE	547	14
STA. 1133+59.93		TO STA. 1148+21.75		
FED. ROAD DIST. NO. 2   ILLINOIS   FED. AID PROJECT				

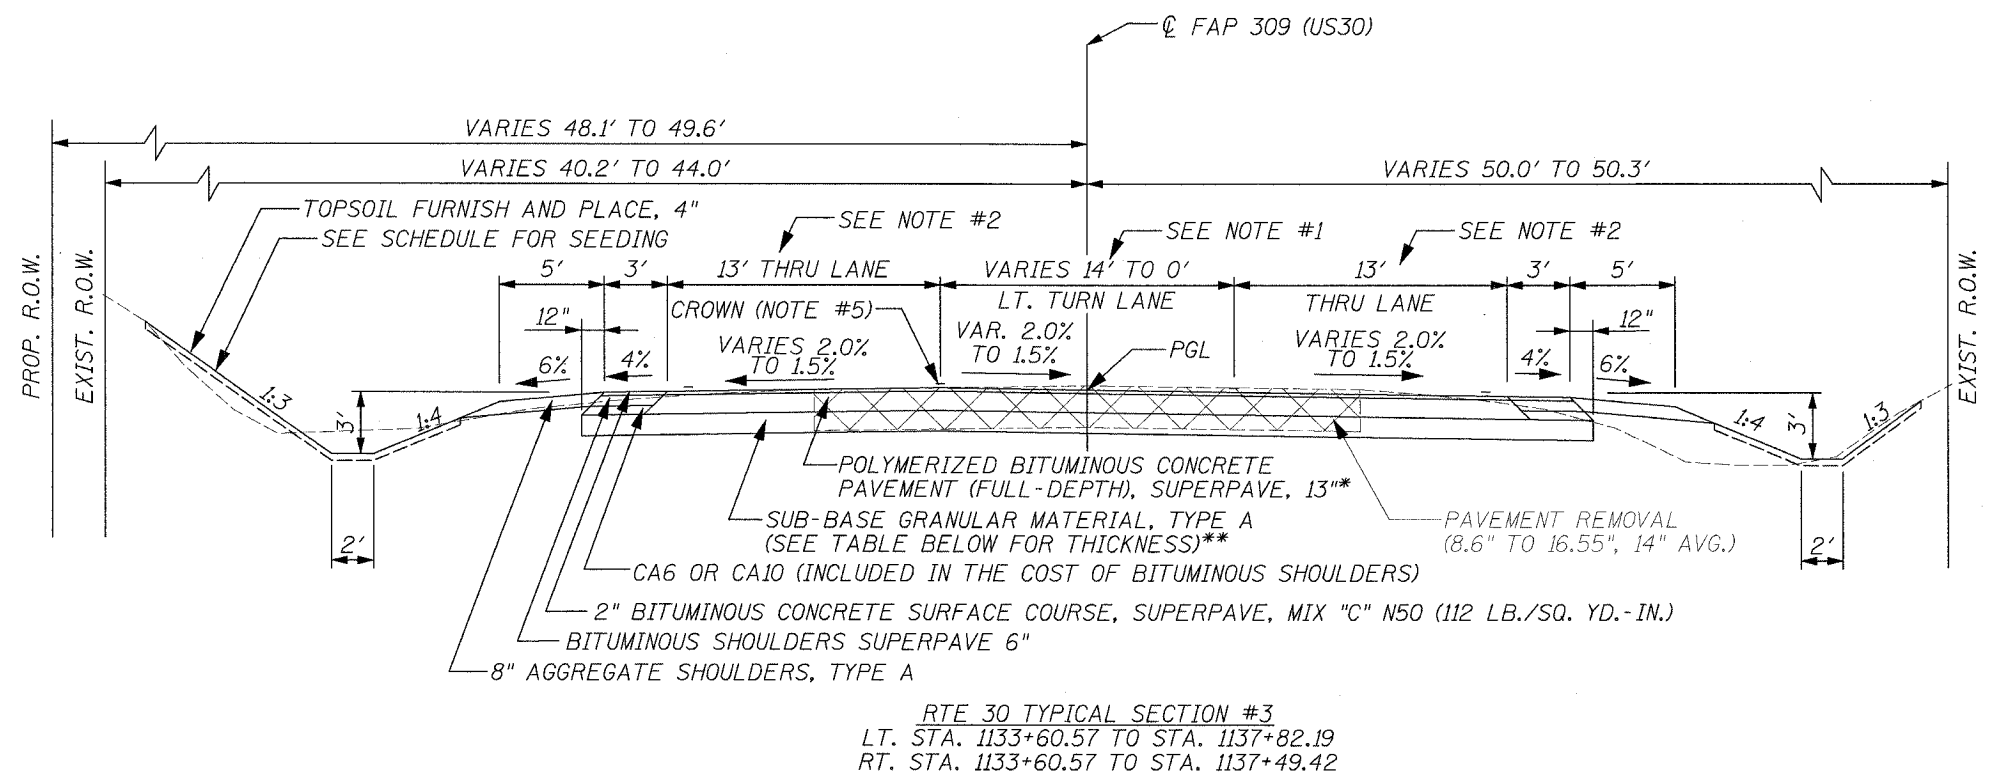

**NOTES:**

- 14', STA. 1133+60.57 TO STA. 1134+13.57; VARIES 14' TO 0', STA. 1134+13.57 TO LT. STA. 1137+82.19 & TO RT. STA. 1137+49.42
- PAVEMENT TRANSITIONS FROM 2.0% TO 1.5%, STA. 1135+00.00 TO STA. 1135+25.00
- CURB & GUTTER, TYPE M4.24, LT. STA. 1148+11.29 TO STA. 1148+19.93
- PROTECTIVE COAT SHALL BE PROVIDED ON COMB. CONC. CURB & GUTTER AND P.C.C. PAVEMENT IF CONSTRUCTED AFTER OCT. 15TH AND TRAFFIC IS ANTICIPATED PRIOR TO THE FOLLOWING APRIL 15TH.
- CROWN VARIES FROM ALONG LT. EDGE OF TURN LANE TO CENTERLINE OF FAP 309 (US 30).

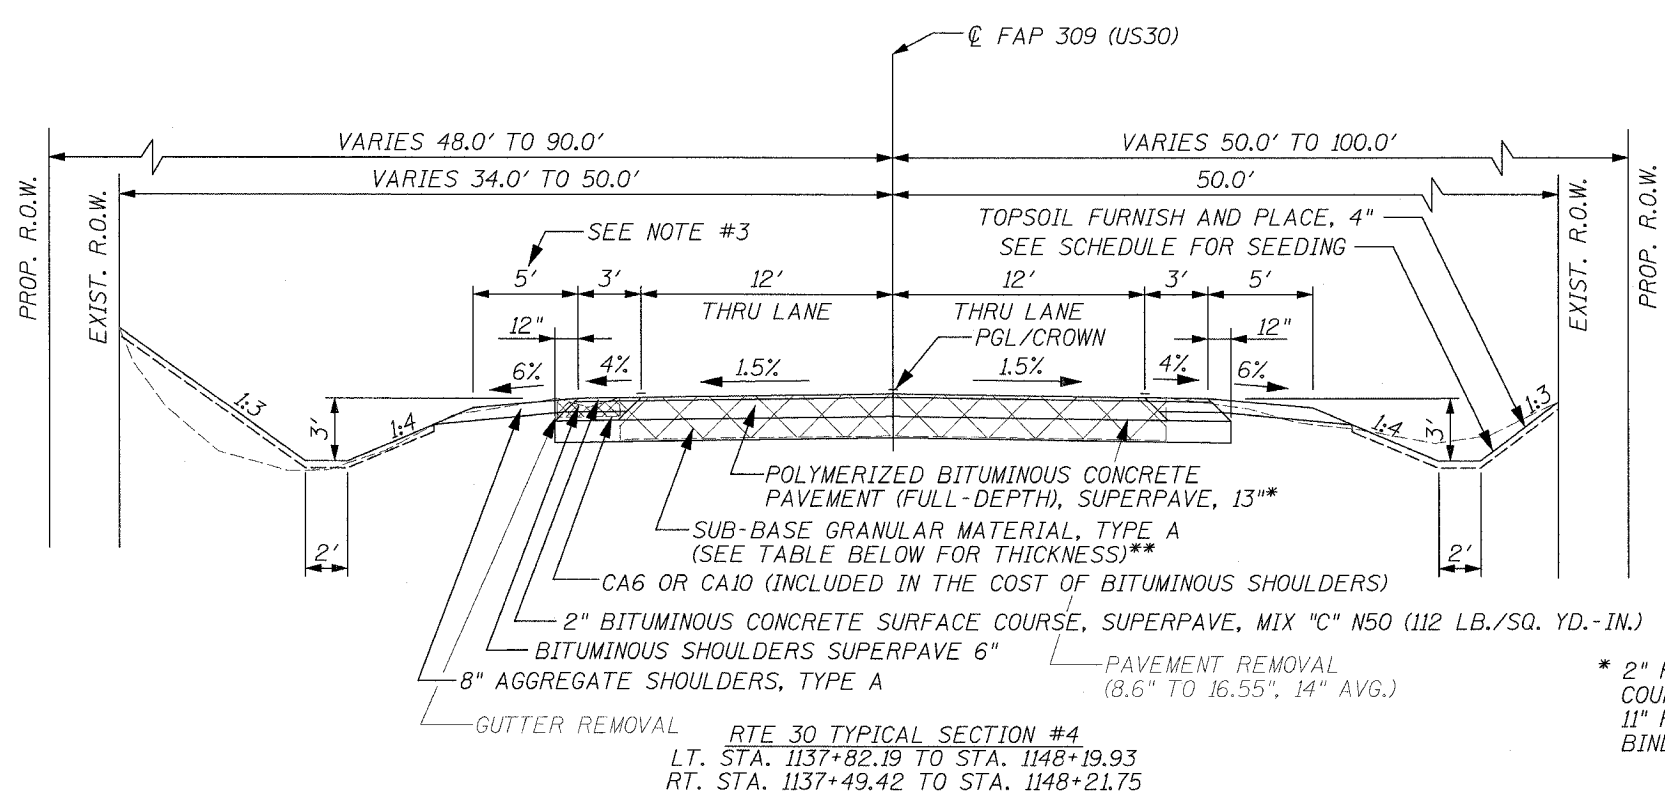

\* 2" POLYMERIZED BITUMINOUS CONCRETE SURFACE COURSE, SUPERPAVE, MIX "D", N70 (112 LB./SQ. YD.-IN.)  
 11" POLYMERIZED BITUMINOUS CONCRETE BINDER COURSE, SUPERPAVE, IL-19.0, N70 (112 LB./SQ. YD.-IN.)

**SUB-BASE GRANULAR MATERIAL THICKNESS**

**GEOTECHNICAL REINFORCEMENT	12" SUB-BASE	27" SUB-BASE	30" SUB-BASE
1142+50 TO 1144+50	1118+50 TO 1122+50	1115+15 TO 1118+50	1122+50 TO 1130+00
1145+50 TO 1146+50	1130+00 TO 1174+30		

REVISIONS	
NAME	DATE

ILLINOIS DEPARTMENT OF TRANSPORTATION  
 TYPICAL SECTIONS (SHEET 2 OF 7)  
 FAP ROUTE 309 (US 30)  
 SECTION 16R-2  
 EAST CONTRACT  
 FROM 0.2 MILE EAST OF JACKSON ST.  
 TO FRENCH CREEK, WHITESIDE COUNTY

SCALE: N.T.S.  
 DATE 08/11/05

DRAWN BY CAM  
 CHECKED BY RDY