



F.A.P. RTE.	SECTION	COUNTY	TOTAL SHEETS	SHEET NO.
309	16R-2	WHITESIDE	547	15
STA. 1148+19.93		TO STA. 1162+08.77		
FED. ROAD DIST. NO. 2		ILLINOIS FED. AID PROJECT		

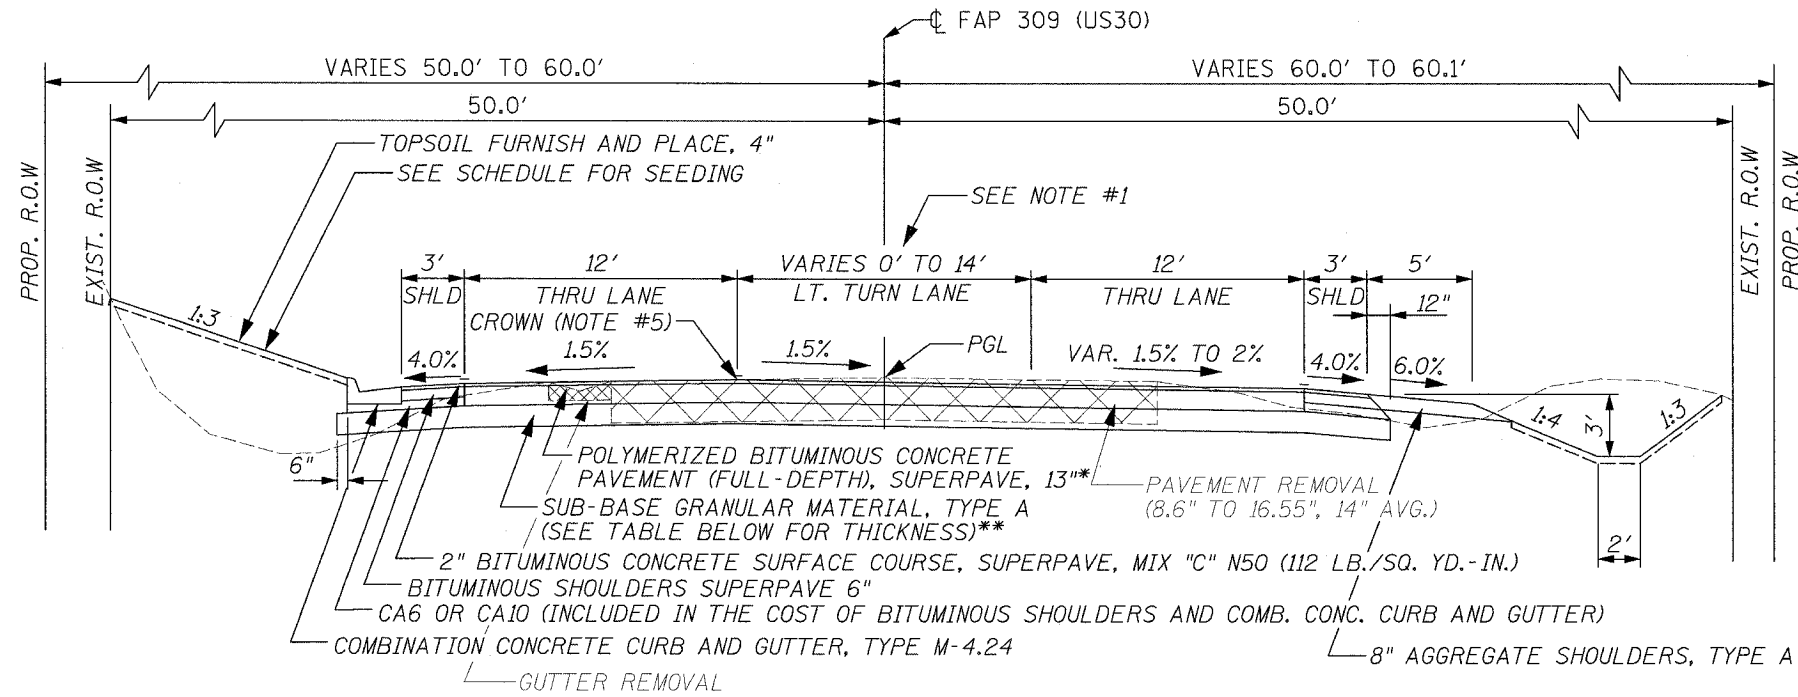

- NOTES:
- VARIES 0' TO 14', LT. STA. 1148+20.00 TO STA. 1151+22.03 & RT. STA. 1148+22.00 TO STA. 1151+22.03
 - TURN LANE, STA. 1156+59.24 TO STA. 1162+08.77
 - 5', LT. STA. 1153+01.64 TO STA. 1155+09.69; NO AGG. SHLD., LT. STA. 1155+09.69 TO STA. 1160+69.44; VARIES 0' TO 5', LT. STA. 1160+69.44 TO STA. 1162+08.77
 - PROTECTIVE COAT SHALL BE PROVIDED ON COMB. CONC. CURB & GUTTER AND P.C.C. PAVEMENT IF CONSTRUCTED AFTER OCT. 15TH AND TRAFFIC IS ANTICIPATED PRIOR TO THE FOLLOWING APRIL 15TH.
 - CROWN VARIES FROM ALONG CENTERLINE OF FAP 309 (US 30) TO LT. EDGE OF MEDIAN/TURN LANE.
 - THRU LANE PAVEMENT VARIES FROM 1.5% TO 2.0%, STA. 1149+00.00 TO STA. 1149+25.00.

RTE 30 TYPICAL SECTION #5
 LT. STA. 1148+19.93 TO STA. 1153+01.64
 RT. STA. 1148+21.75 TO STA. 1153+01.64

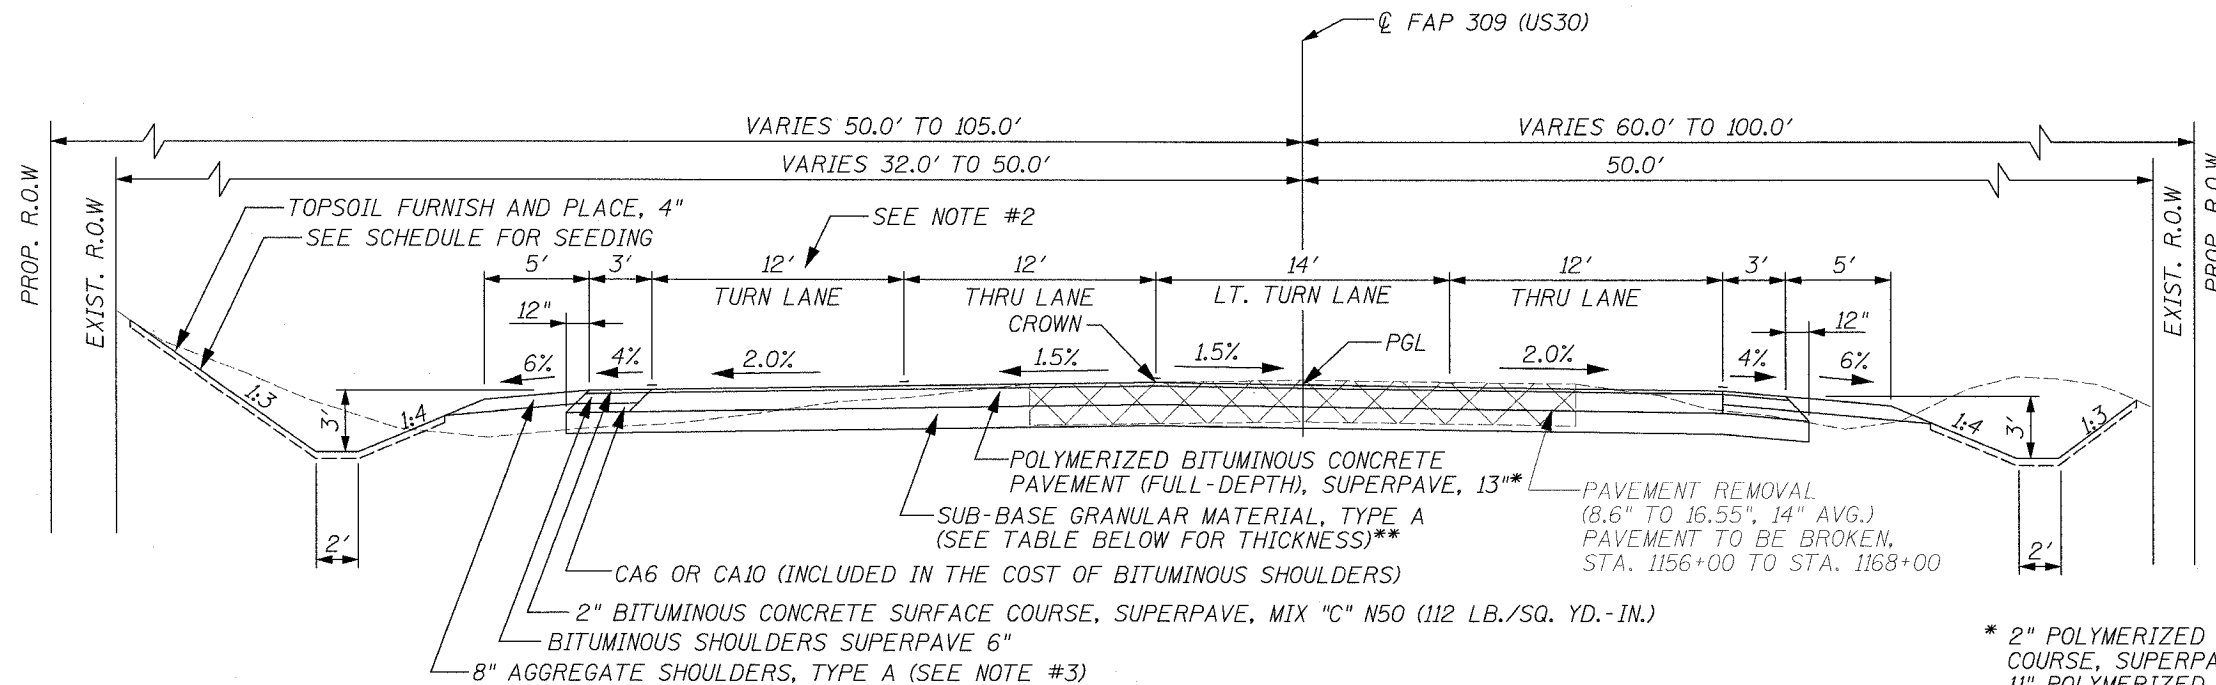

* 2" POLYMERIZED BITUMINOUS CONCRETE SURFACE COURSE, SUPERPAVE, MIX "D", N70 (112 LB./SQ. YD.-IN.)
 11" POLYMERIZED BITUMINOUS CONCRETE BINDER COURSE, SUPERPAVE, IL-19.0, N70 (112 LB./SQ. YD.-IN.)

RTE 30 TYPICAL SECTION #6
 STA. 1153+01.64 TO STA. 1162+08.77

SUB-BASE GRANULAR MATERIAL THICKNESS

**GEOTECHNICAL REINFORCEMENT	12" SUB-BASE	27" SUB-BASE	30" SUB-BASE
1142+50 TO 1144+50	1118+50 TO 1122+50	1115+15 TO 1118+50	1122+50 TO 1130+00
1145+50 TO 1146+50	1130+00 TO 1174+30		

REVISIONS	
NAME	DATE

ILLINOIS DEPARTMENT OF TRANSPORTATION
 TYPICAL SECTIONS (SHEET 3 OF 7)
 FAP ROUTE 309 (US 30)
 SECTION 16R-2
 EAST CONTRACT
 FROM 0.2 MILE EAST OF JACKSON ST.
 TO FRENCH CREEK, WHITESIDE COUNTY

SCALE: N.T.S. DRAWN BY CAM
 DATE 08/11/05 CHECKED BY RDY