


F.A.P. RTE.	SECTION	COUNTY	TOTAL SHEETS	SHEET NO.
309	16R-2	WHITESIDE	597	16
STA. 1162+08.77		TO STA. 1174+30.00		
FED. ROAD DIST. NO. 2		ILLINOIS FED. AID PROJECT		

- NOTES:
- VARIES 14' TO 0', STA. 1162+08.77 TO LT. STA. 1165+08.95 & TO RT. STA. 1165+08.82
 - PROTECTIVE COAT SHALL BE PROVIDED ON COMB. CONC. CURB & GUTTER AND P.C.C. PAVEMENT IF CONSTRUCTED AFTER OCT. 15TH AND TRAFFIC IS ANTICIPATED PRIOR TO THE FOLLOWING APRIL 15TH.
 - CROWN VARIES FROM ALONG LT. EDGE OF TURN LANE/MEDIAN TO CENTERLINE OF FAP 309 (US 30).
 - THRU LANE PAVEMENT VARIES FROM 2% TO 1.5%, STA. 1162+50.00 TO STA. 1162+75.00.

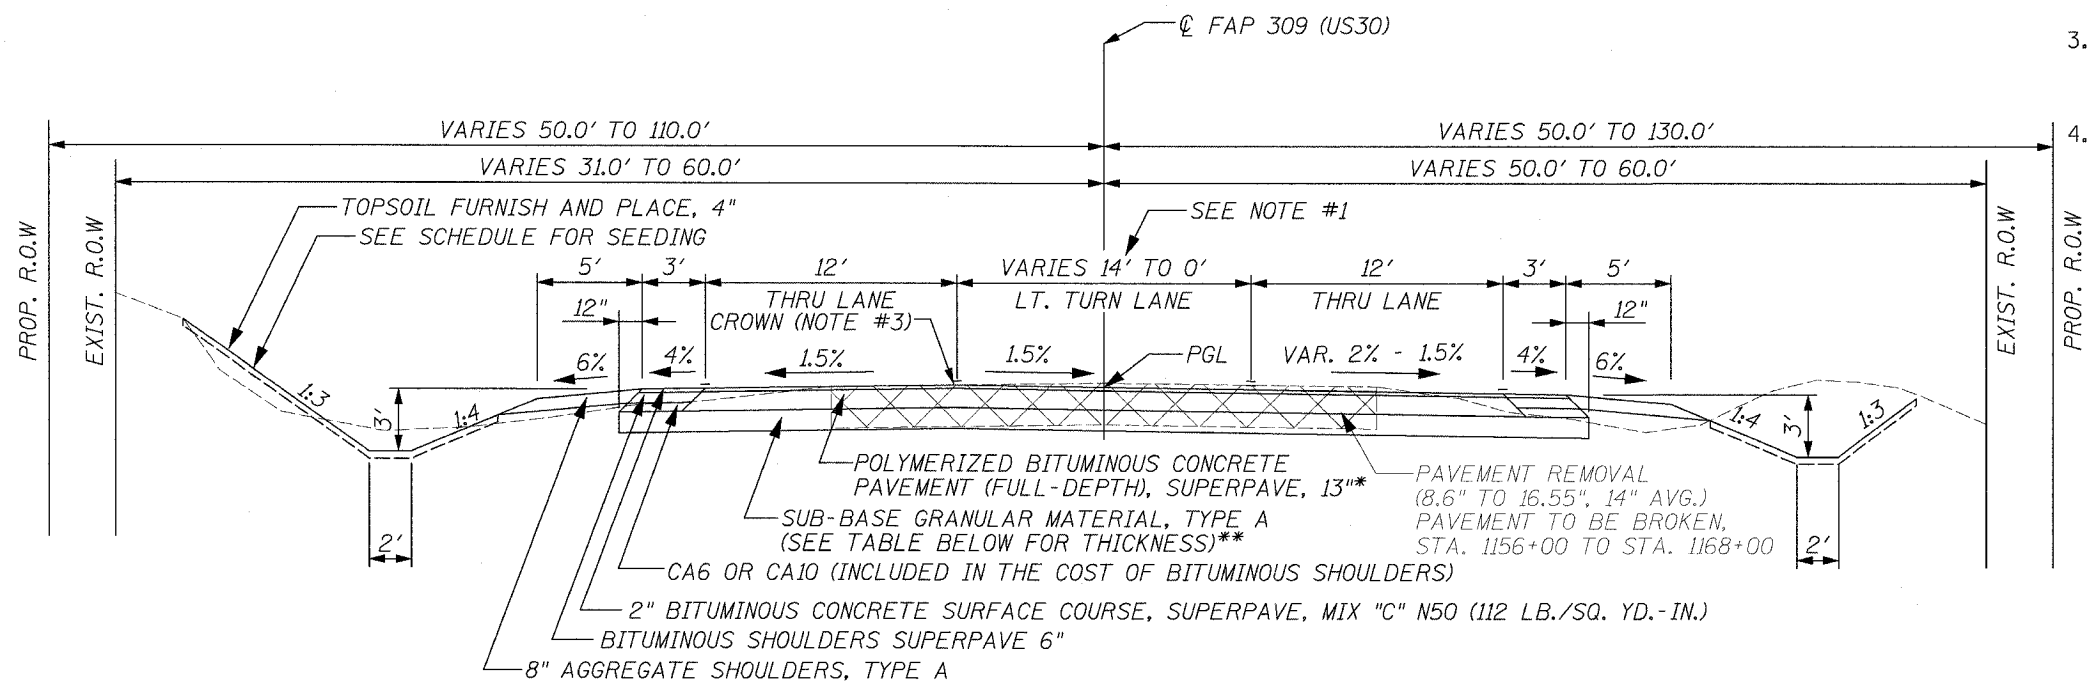

RTE 30 TYPICAL SECTION #7
STA. 1162+08.77 TO STA. 1174+30.00

* 2" POLYMERIZED BITUMINOUS CONCRETE SURFACE COURSE, SUPERPAVE, MIX "D", N70 (112 LB./SQ. YD.-IN.)
11" POLYMERIZED BITUMINOUS CONCRETE BINDER COURSE, SUPERPAVE, IL-19.0, N70 (112 LB./SQ. YD.-IN.)

**GEOTECHNICAL REINFORCEMENT	SUB-BASE GRANULAR MATERIAL THICKNESS		
	12" SUB-BASE	27" SUB-BASE	30" SUB-BASE
1142+50 TO 1144+50	1118+50 TO 1122+50	1115+15 TO 1118+50	1122+50 TO 1130+00
1145+50 TO 1146+50	1130+00 TO 1174+30		

REVISIONS	
NAME	DATE

ILLINOIS DEPARTMENT OF TRANSPORTATION
TYPICAL SECTIONS (SHEET 4 OF 7)
FAP ROUTE 309 (US 30)
SECTION 16R-2
EAST CONTRACT
FROM 0.2 MILE EAST OF JACKSON ST.
TO FRENCH CREEK, WHITESIDE COUNTY
SCALE: N.T.S. DRAWN BY CAM
DATE 08/11/05 CHECKED BY RDY