


F.A.P. RTE.	SECTION	COUNTY	TOTAL SHEETS	SHEET NO.
309	16R-2	WHITESIDE	577	86
STA. 1156+00		TO STA. 1162+00		
FED. ROAD DIST. NO. 2		ILLINOIS FED. AID PROJECT		

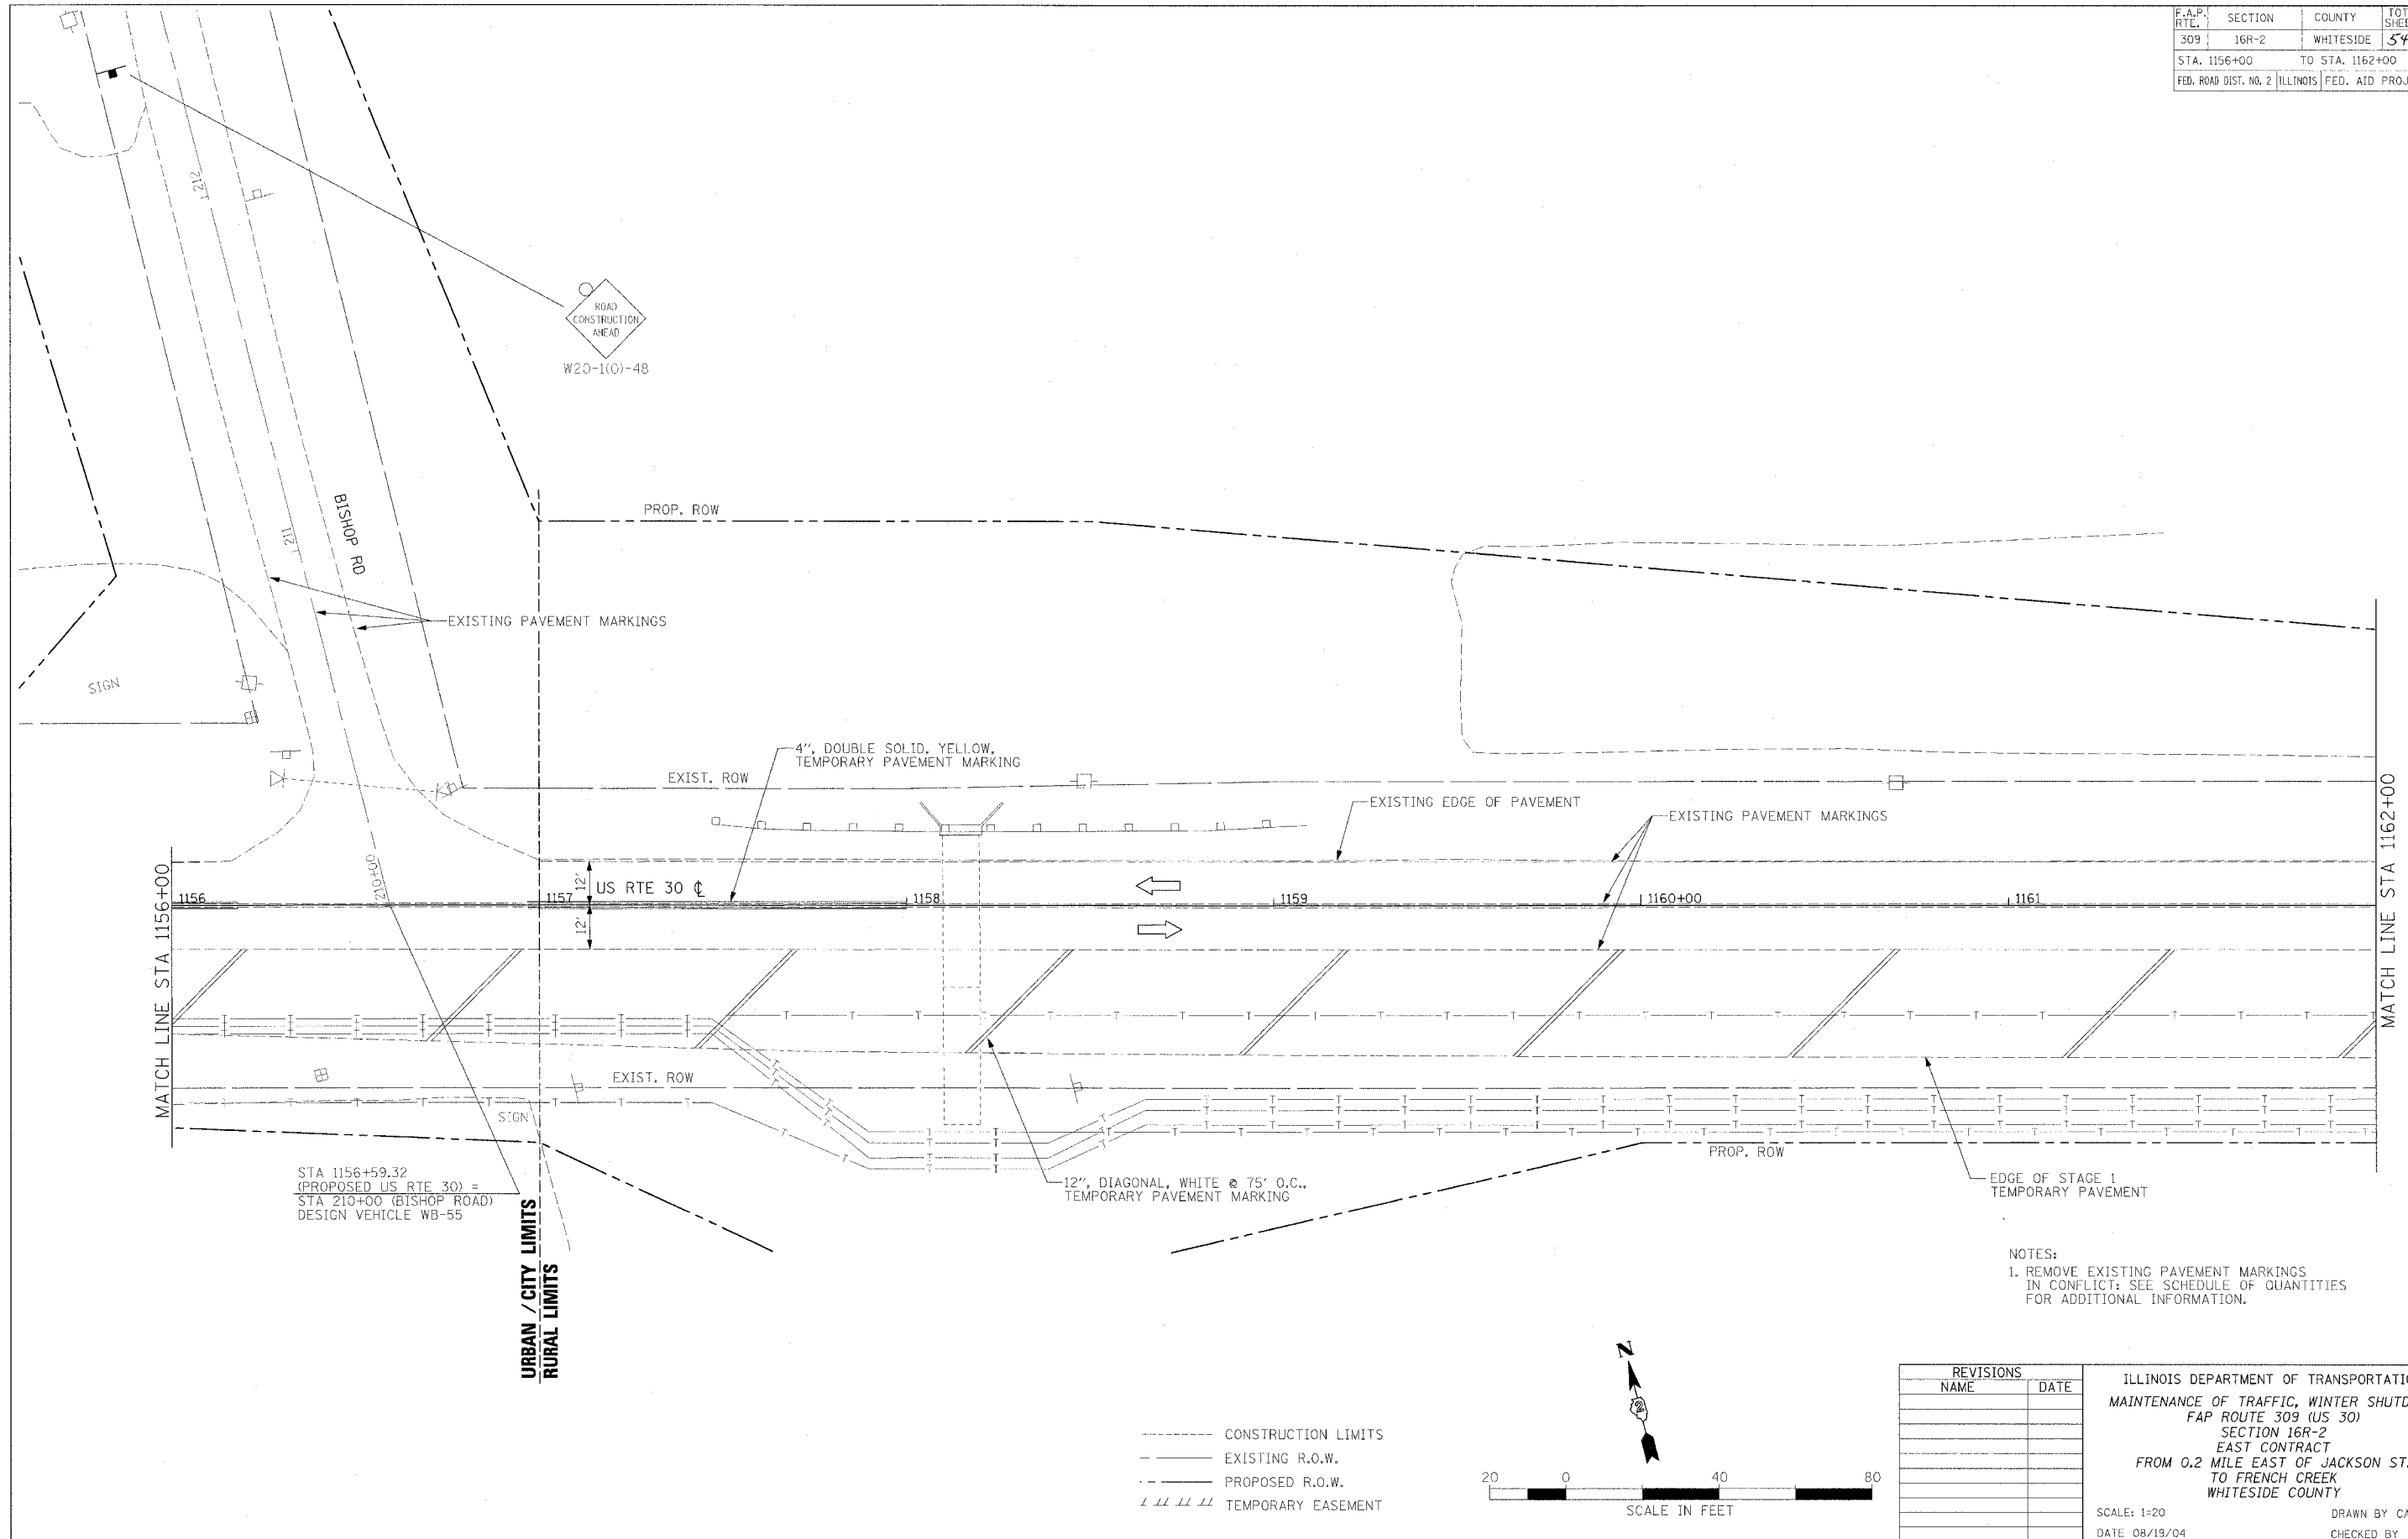

MATCH LINE STA 1156+00


MATCH LINE STA 1162+00

URBAN / CITY LIMITS  
RURAL LIMITS

STA 1156+59.32  
(PROPOSED US RTE 30) =  
STA 210+00 (BISHOP ROAD)  
DESIGN VEHICLE WB-55

NOTES:  
1. REMOVE EXISTING PAVEMENT MARKINGS  
IN CONFLICT; SEE SCHEDULE OF QUANTITIES  
FOR ADDITIONAL INFORMATION.

- CONSTRUCTION LIMITS
- EXISTING R.O.W.
- PROPOSED R.O.W.
- TEMPORARY EASEMENT

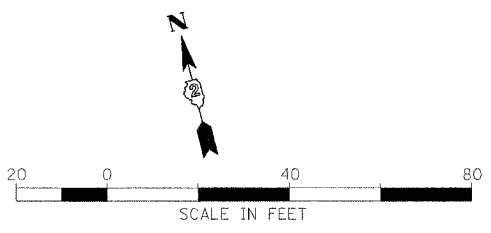

REVISIONS	
NAME	DATE

ILLINOIS DEPARTMENT OF TRANSPORTATION  
MAINTENANCE OF TRAFFIC, WINTER SHUTDOWN  
FAP ROUTE 309 (US 30)  
SECTION 16R-2  
EAST CONTRACT  
FROM 0.2 MILE EAST OF JACKSON ST.  
TO FRENCH CREEK  
WHITESIDE COUNTY

SCALE: 1=20  
DATE 08/19/04  
DRAWN BY CAM  
CHECKED BY RDY