
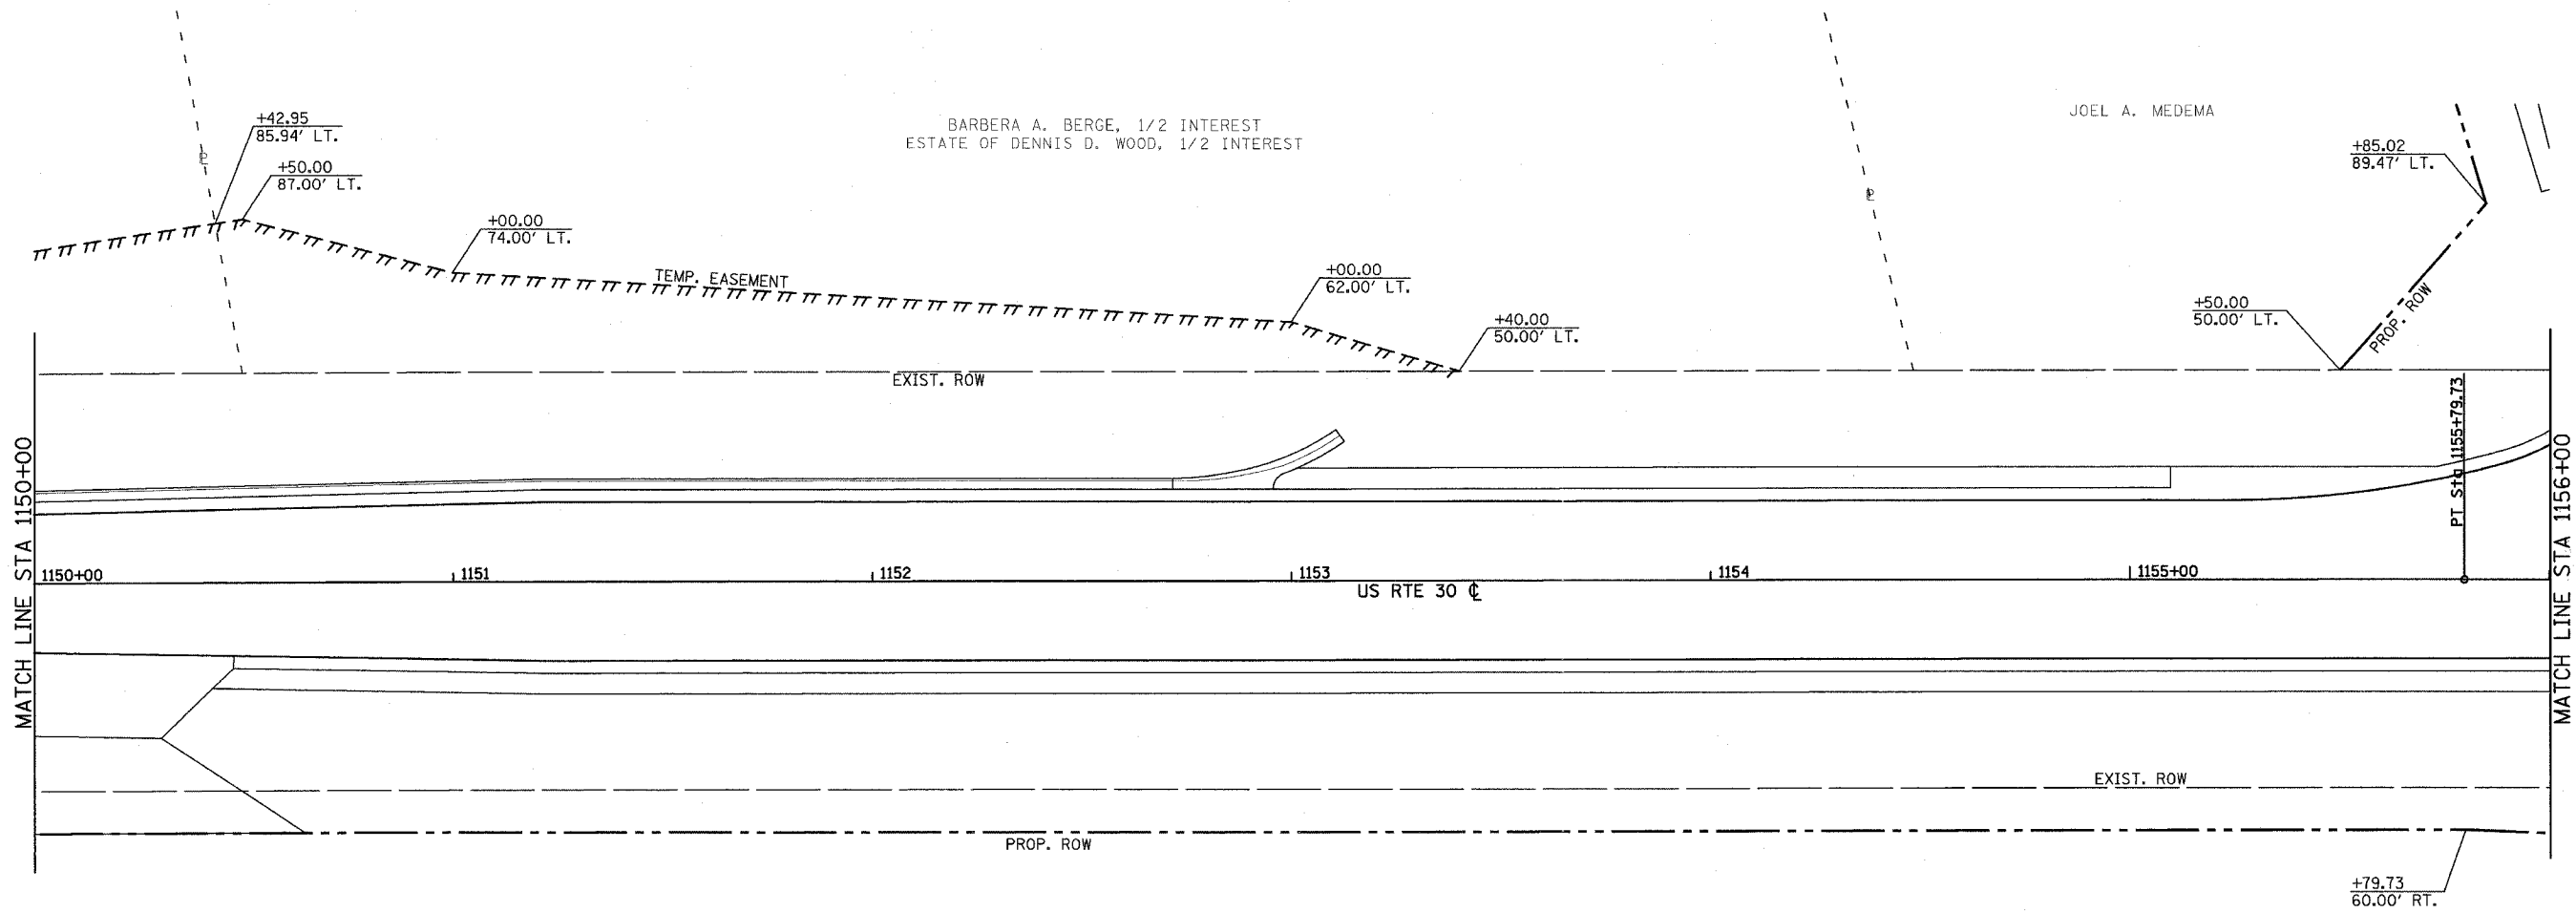


F.A.P. RTE.	SECTION	COUNTY	TOTAL SHEETS	SHEET NO.
309	16R-2	WHITESIDE	647	138
STA. 1150+00 TO STA. 1156+00				
FED. ROAD DIST. NO. 2 ILLINOIS FED. AID PROJECT				

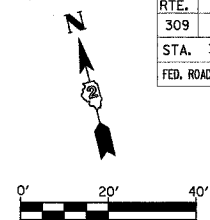

BARBERA A. BERGE, 1/2 INTEREST
ESTATE OF DENNIS D. WOOD, 1/2 INTEREST

JOEL A. MEDEMA

BRUCE A. HUNTER, TRUSTEE &
VICKI J. HUNTER, TRUSTEE

REVISIONS	
NAME	DATE

ILLINOIS DEPARTMENT OF TRANSPORTATION
RIGHT OF WAY AND
EASEMENT PLAN
FAP ROUTE 309 (US 30)
SECTION 16R-2
EAST CONTRACT
FROM 0.2 MILE EAST OF JACKSON ST.
TO FRENCH CREEK
WHITESIDE COUNTY

SCALE: 1"=20'
DATE

DRAWN BY
CHECKED BY