


F.A.P. DIST.	SECTION	COUNTY	TOTAL SHEETS	SHEET NO.
309	16R-2	WHITESIDE	547	237
STA. 1116+00.00 TO STA. 1116+50.00				
FED. ROAD DIST. NO. 2 ILLINOIS FED. AID PROJECT				

DATE	BY

DATE	BY

PLOT DATE = #DATE#
 FILE NAME = #FILE#
 PLOT SCALE = #SCALE#
 USER NAME = #USER#

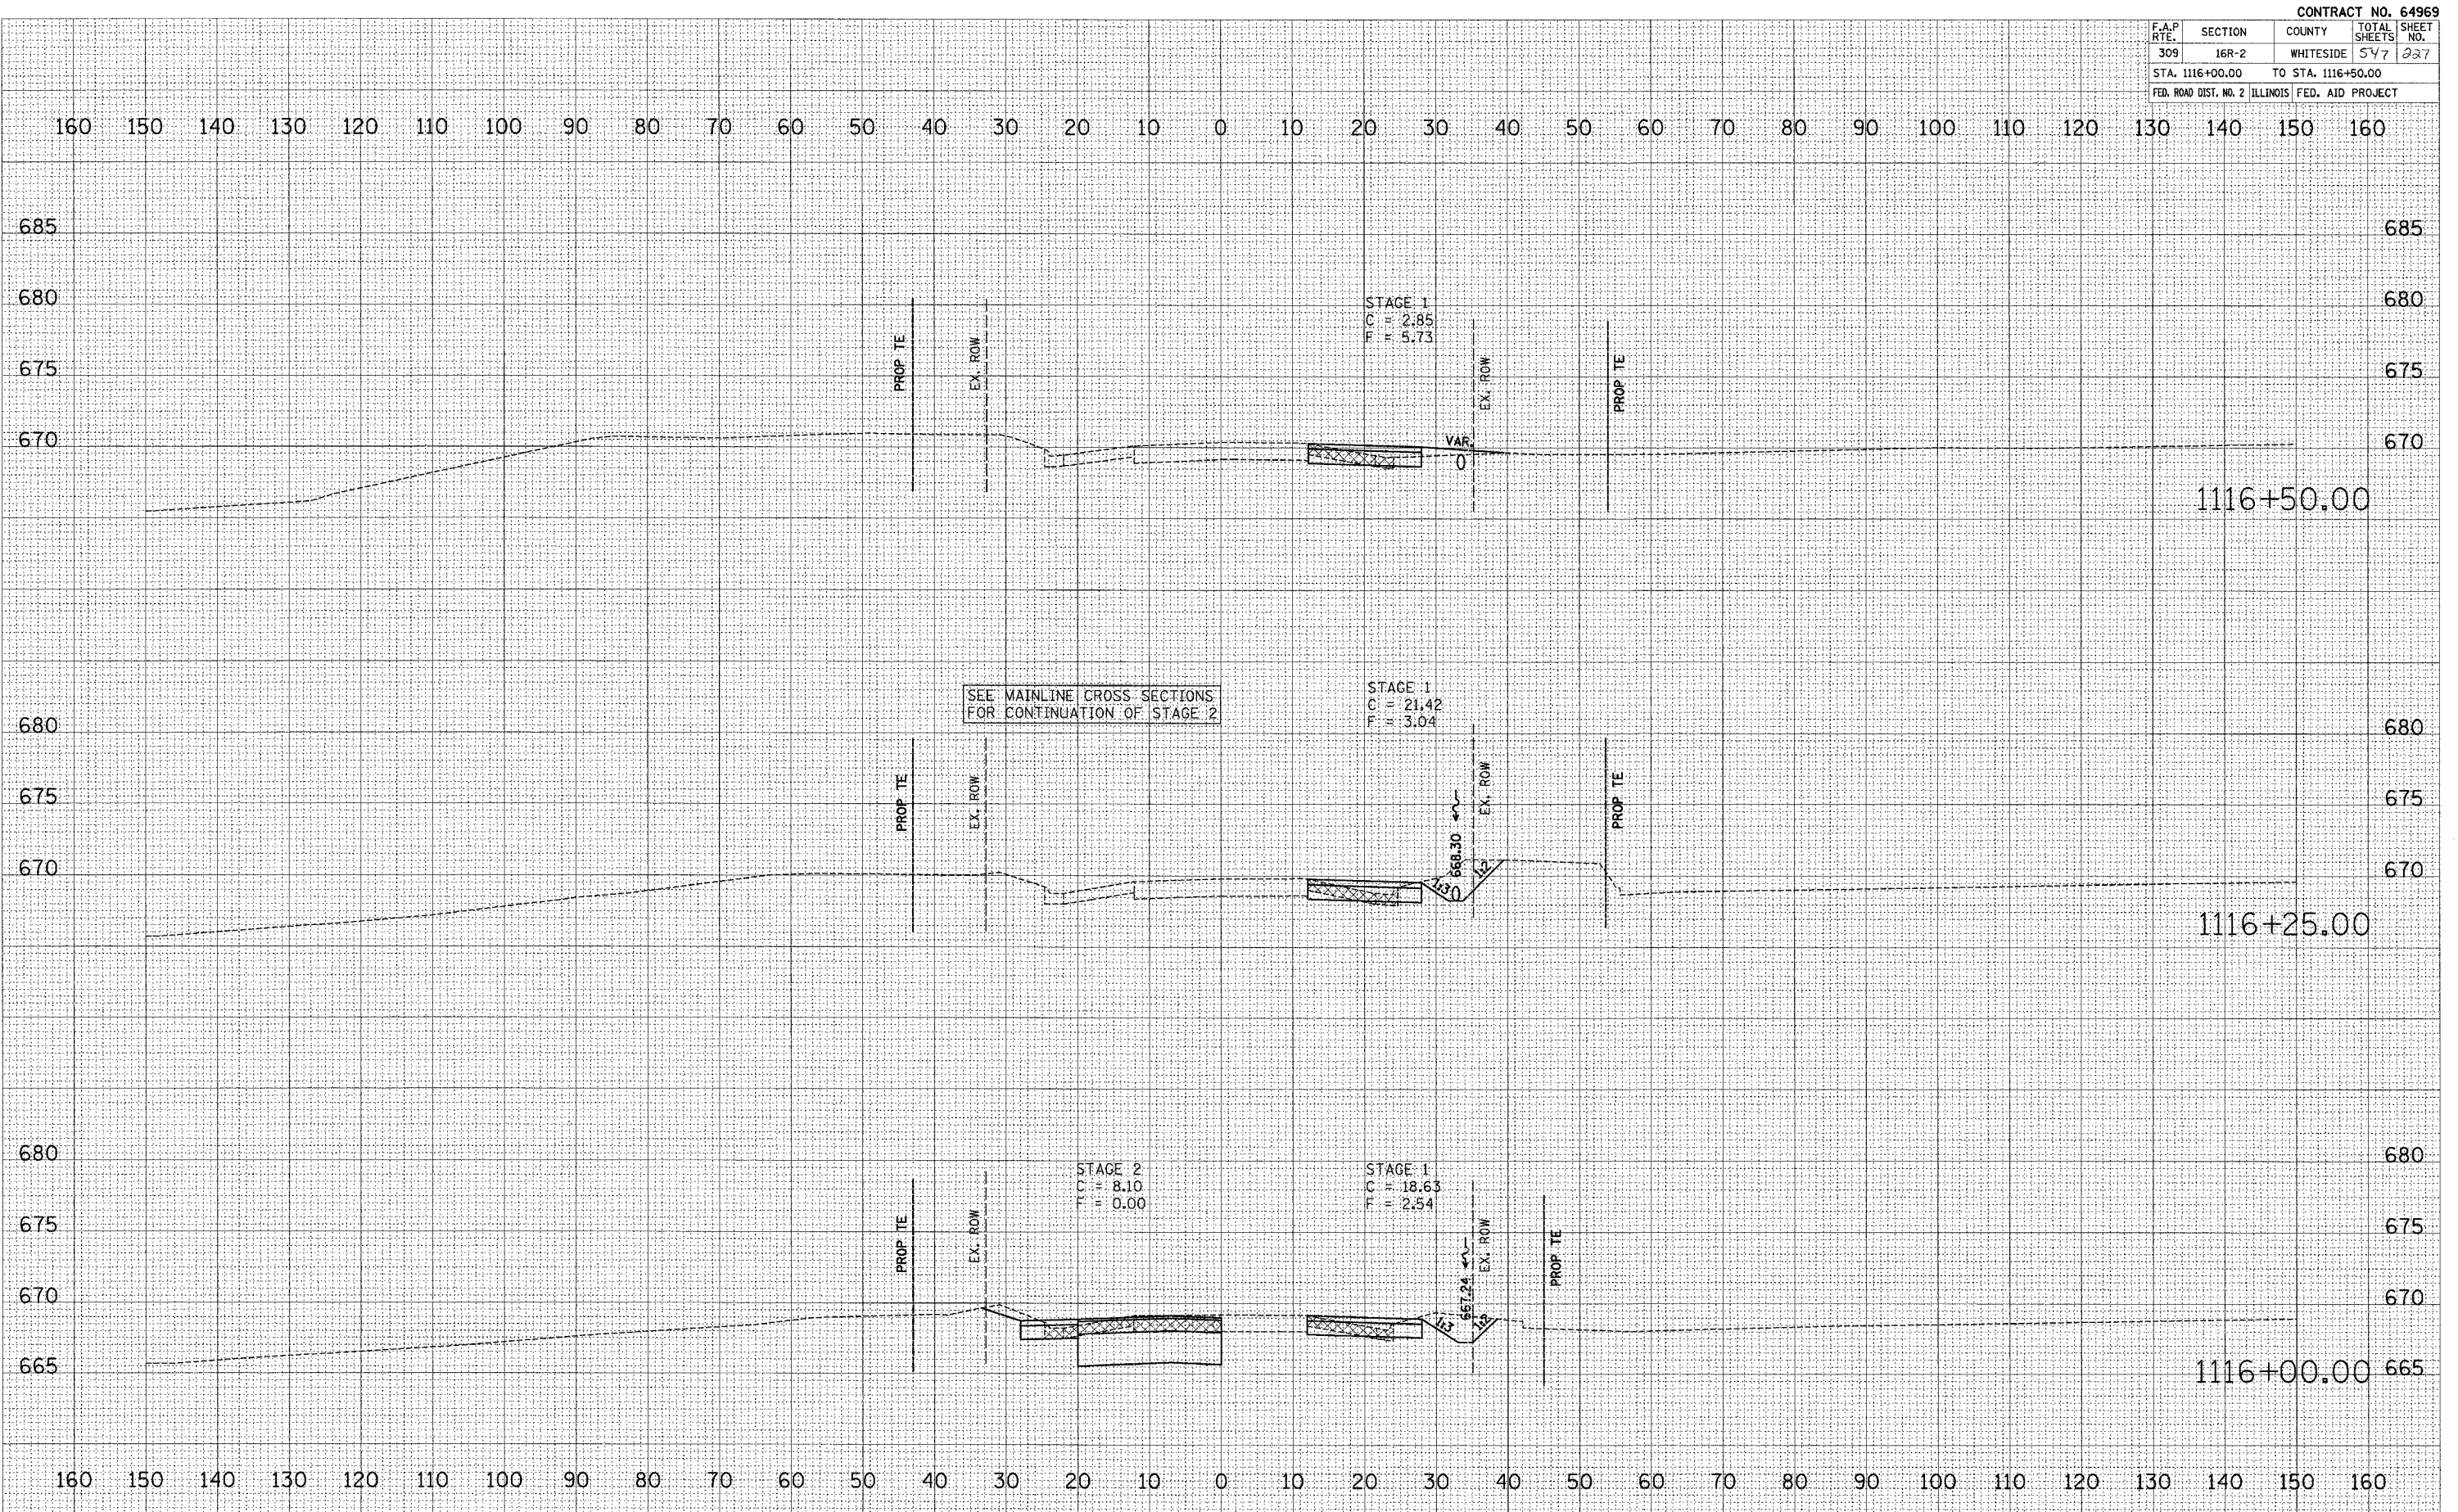

US ROUTE 30 - MAINTENANCE OF TRAFFIC - STAGE 1 & STAGE 2