


F.A.P. RTE.	SECTION	COUNTY	TOTAL SHEETS	SHEET NO.
309	16R-2	WHITESIDE	547	229
STA. 1117+50.00		TO STA. 1118+00.00		
FED. ROAD DIST. NO. 2		ILLINOIS	FED. AID PROJECT	

FINAL SURVEY	DATE
SURVEYED	BY
PLOTTED	
NOTE BOOK	
AREAS	
CHECKED	
NO.	

ORIGINAL SURVEY	DATE
SURVEYED	BY
PLOTTED	
NOTE BOOK	
AREAS	
CHECKED	
NO.	

PLOT DATE = ADATA*
 FILE NAME = AFLE*
 PLOT SCALE = ASCALE*
 USER NAME = AUSER*

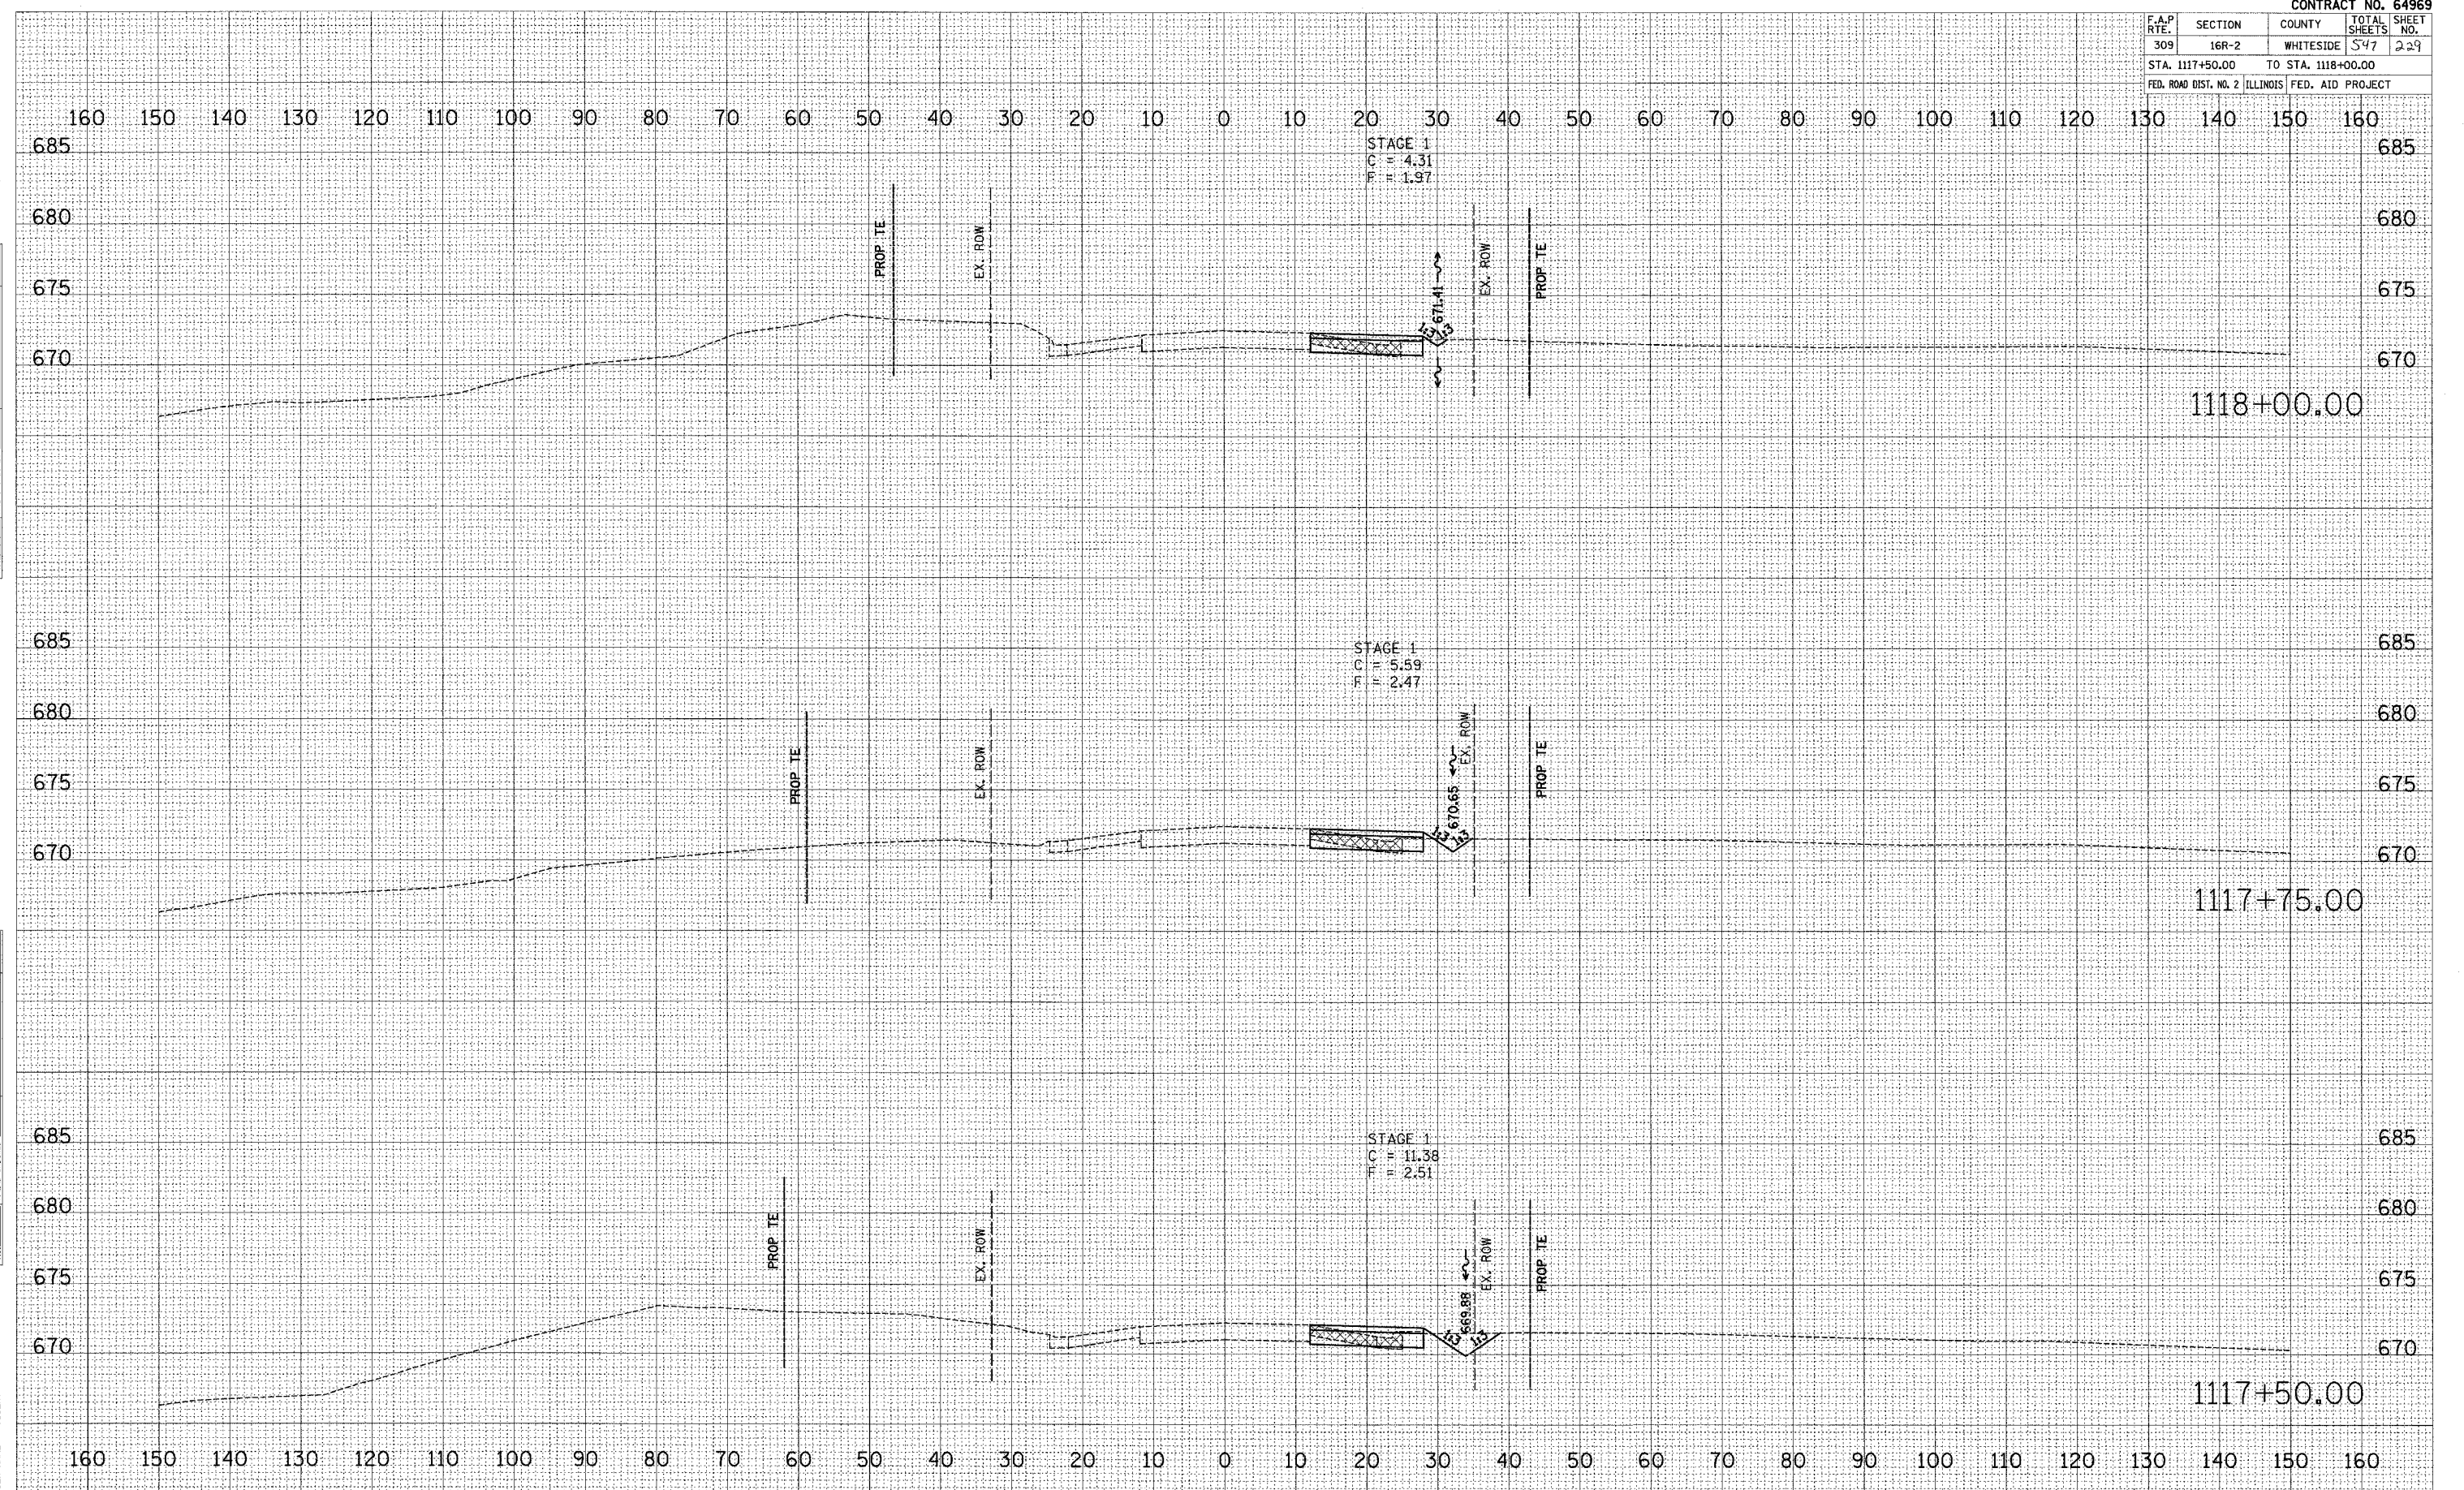

US ROUTE 30 - MAINTENANCE OF TRAFFIC - STAGE 1 & STAGE 2