


F.A.P. RTE.	SECTION	COUNTY	TOTAL SHEETS	SHEET NO.
309	16R-2	WHITESIDE	547	235
STA. 1121+75.00		TO STA. 1122+25.00		675
FED. ROAD DIST. NO. 2 ILLINOIS FED. AID PROJECT				

DATE	
BY	
NO.	
AREAS CHECKED	
AREAS	
DATE	
PLotted	
NO. BOOK	
NO.	
NO.	

DATE	
BY	
NO.	
AREAS CHECKED	
AREAS	
DATE	
PLotted	
NO. BOOK	
NO.	
NO.	

PLOT DATE = #DATE#  
 FILE NAME = #FILE#  
 PLOT SCALE = #SCALE#  
 USER NAME = #USER#

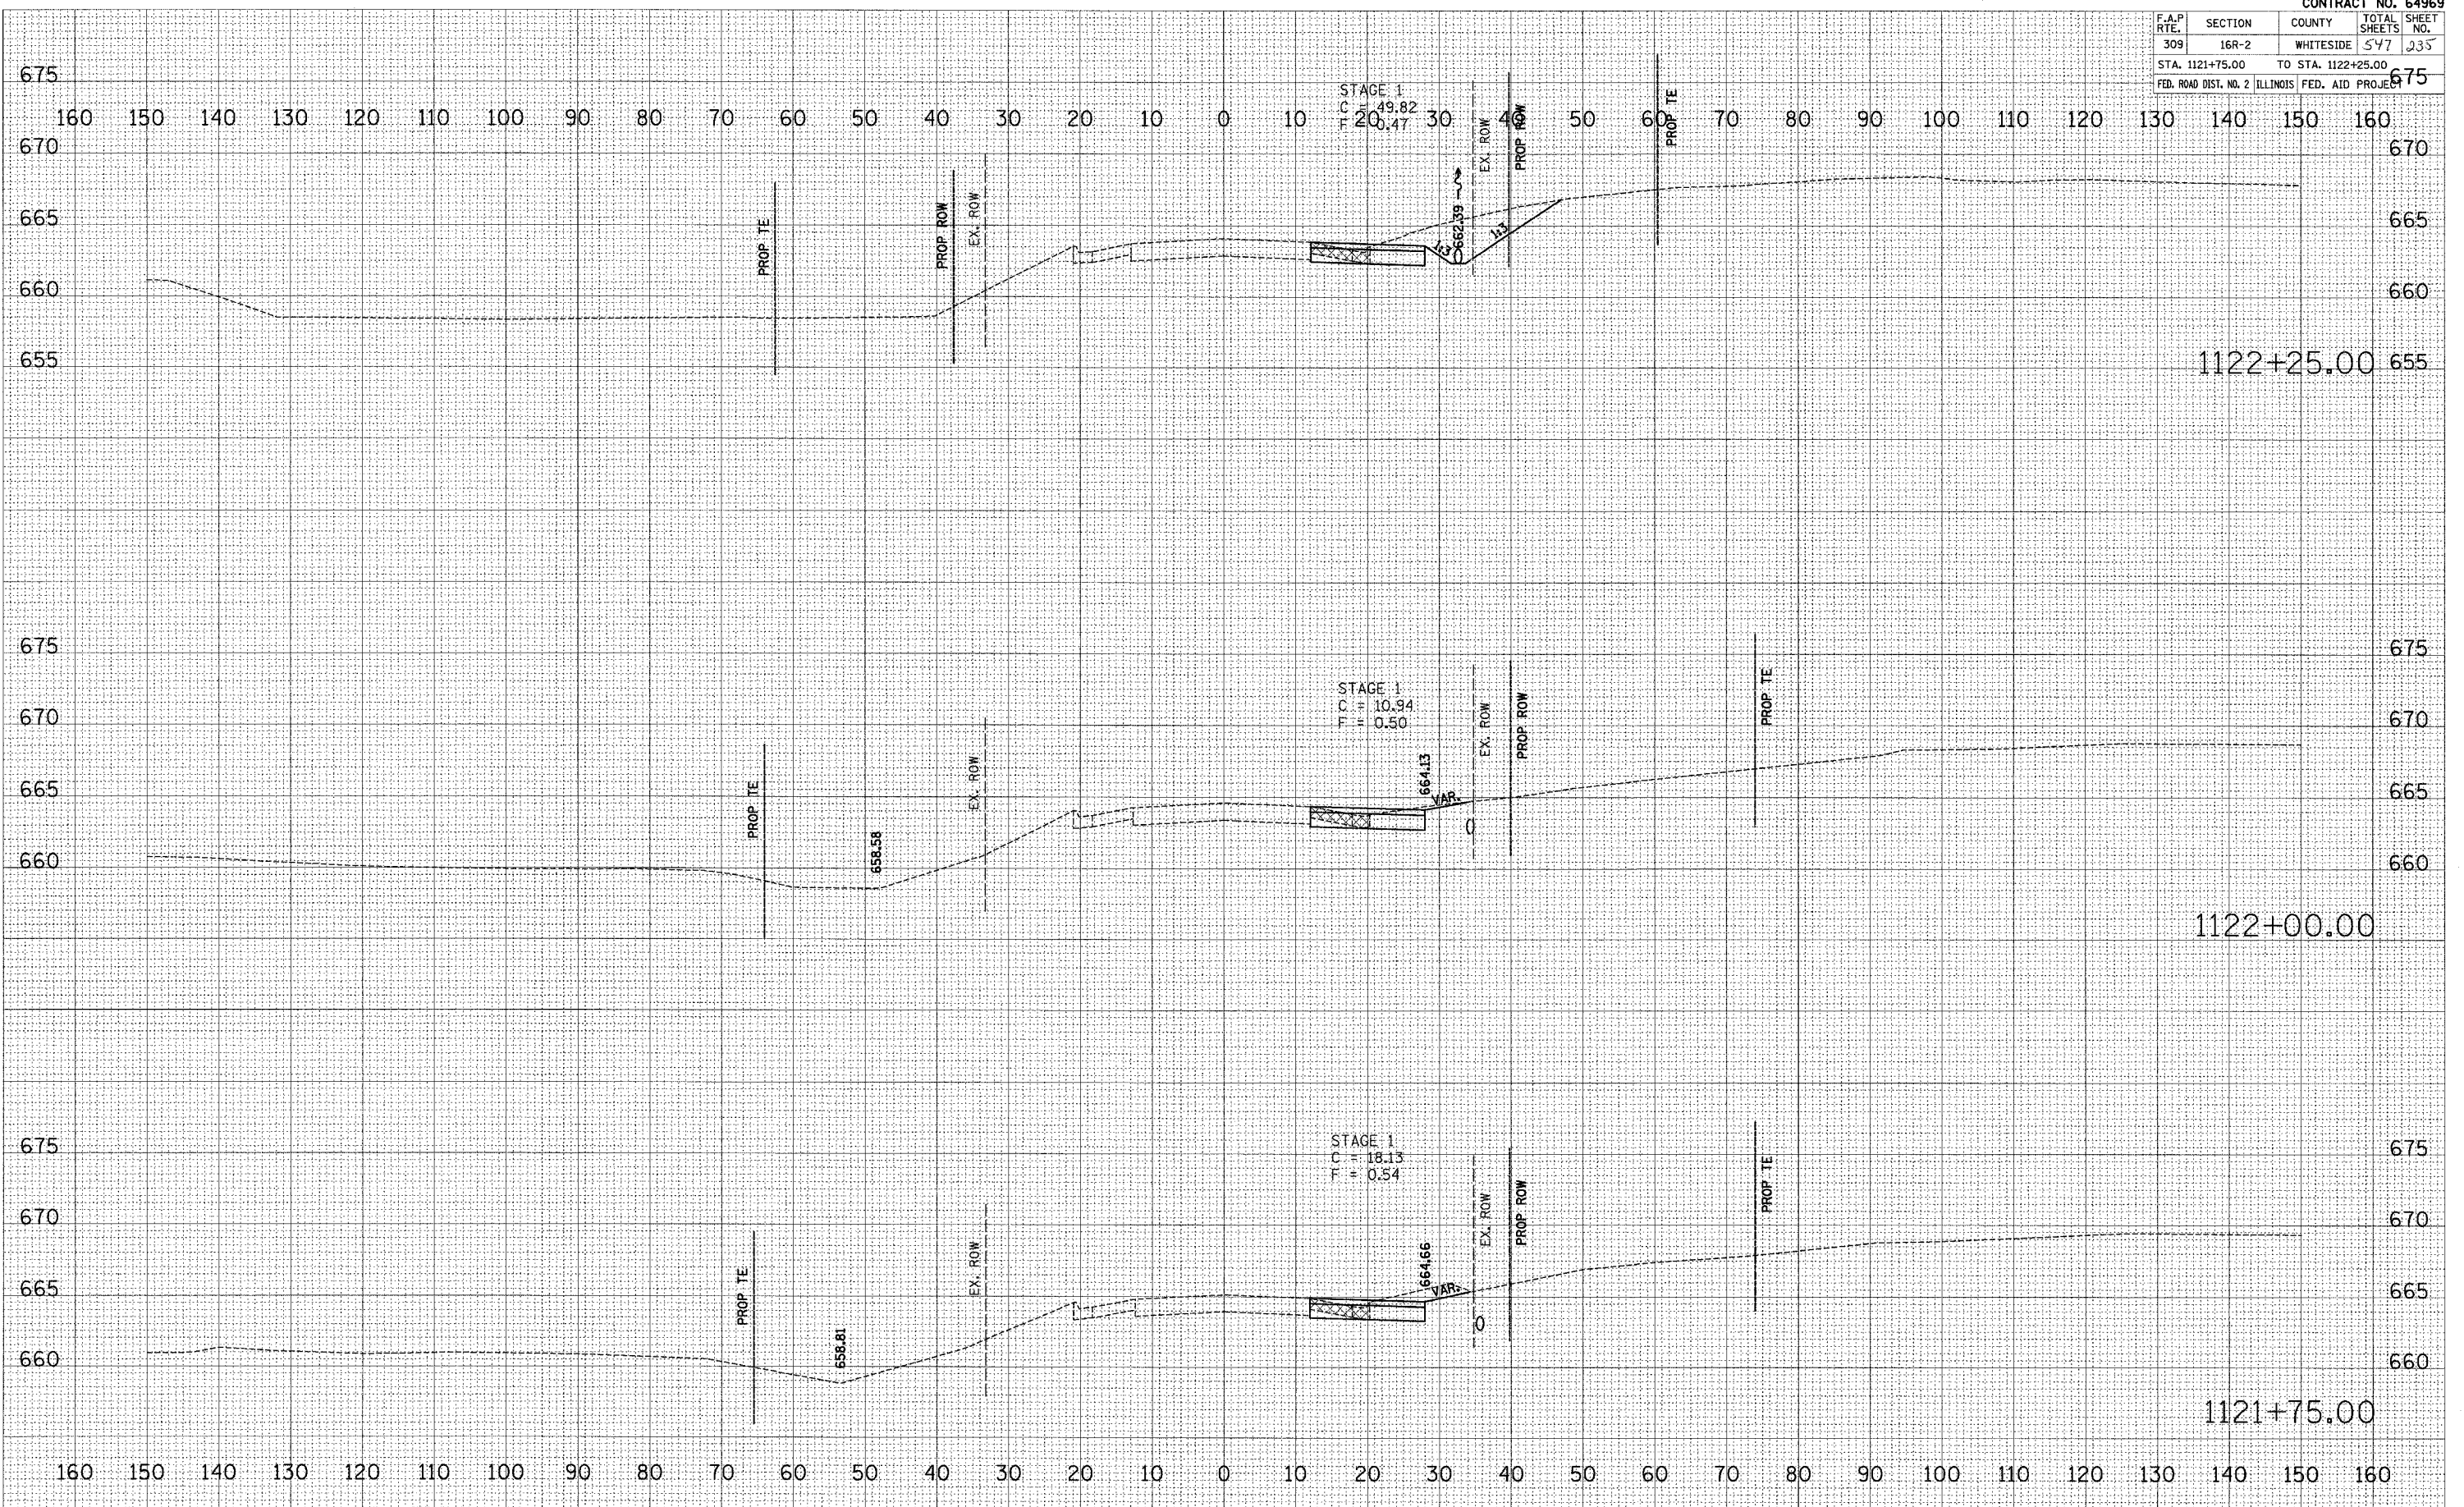

12/17/2006 10:25:30 AM