


F.A.P. RTE.	SECTION	COUNTY	TOTAL SHEETS	SHEET NO.
309	16R-2	WHITESIDE	547	264
STA. 1137+50.00		TO STA. 1137+75.00		
FED. ROAD DIST. NO. 2		ILLINOIS	FED. AID PROJECT	

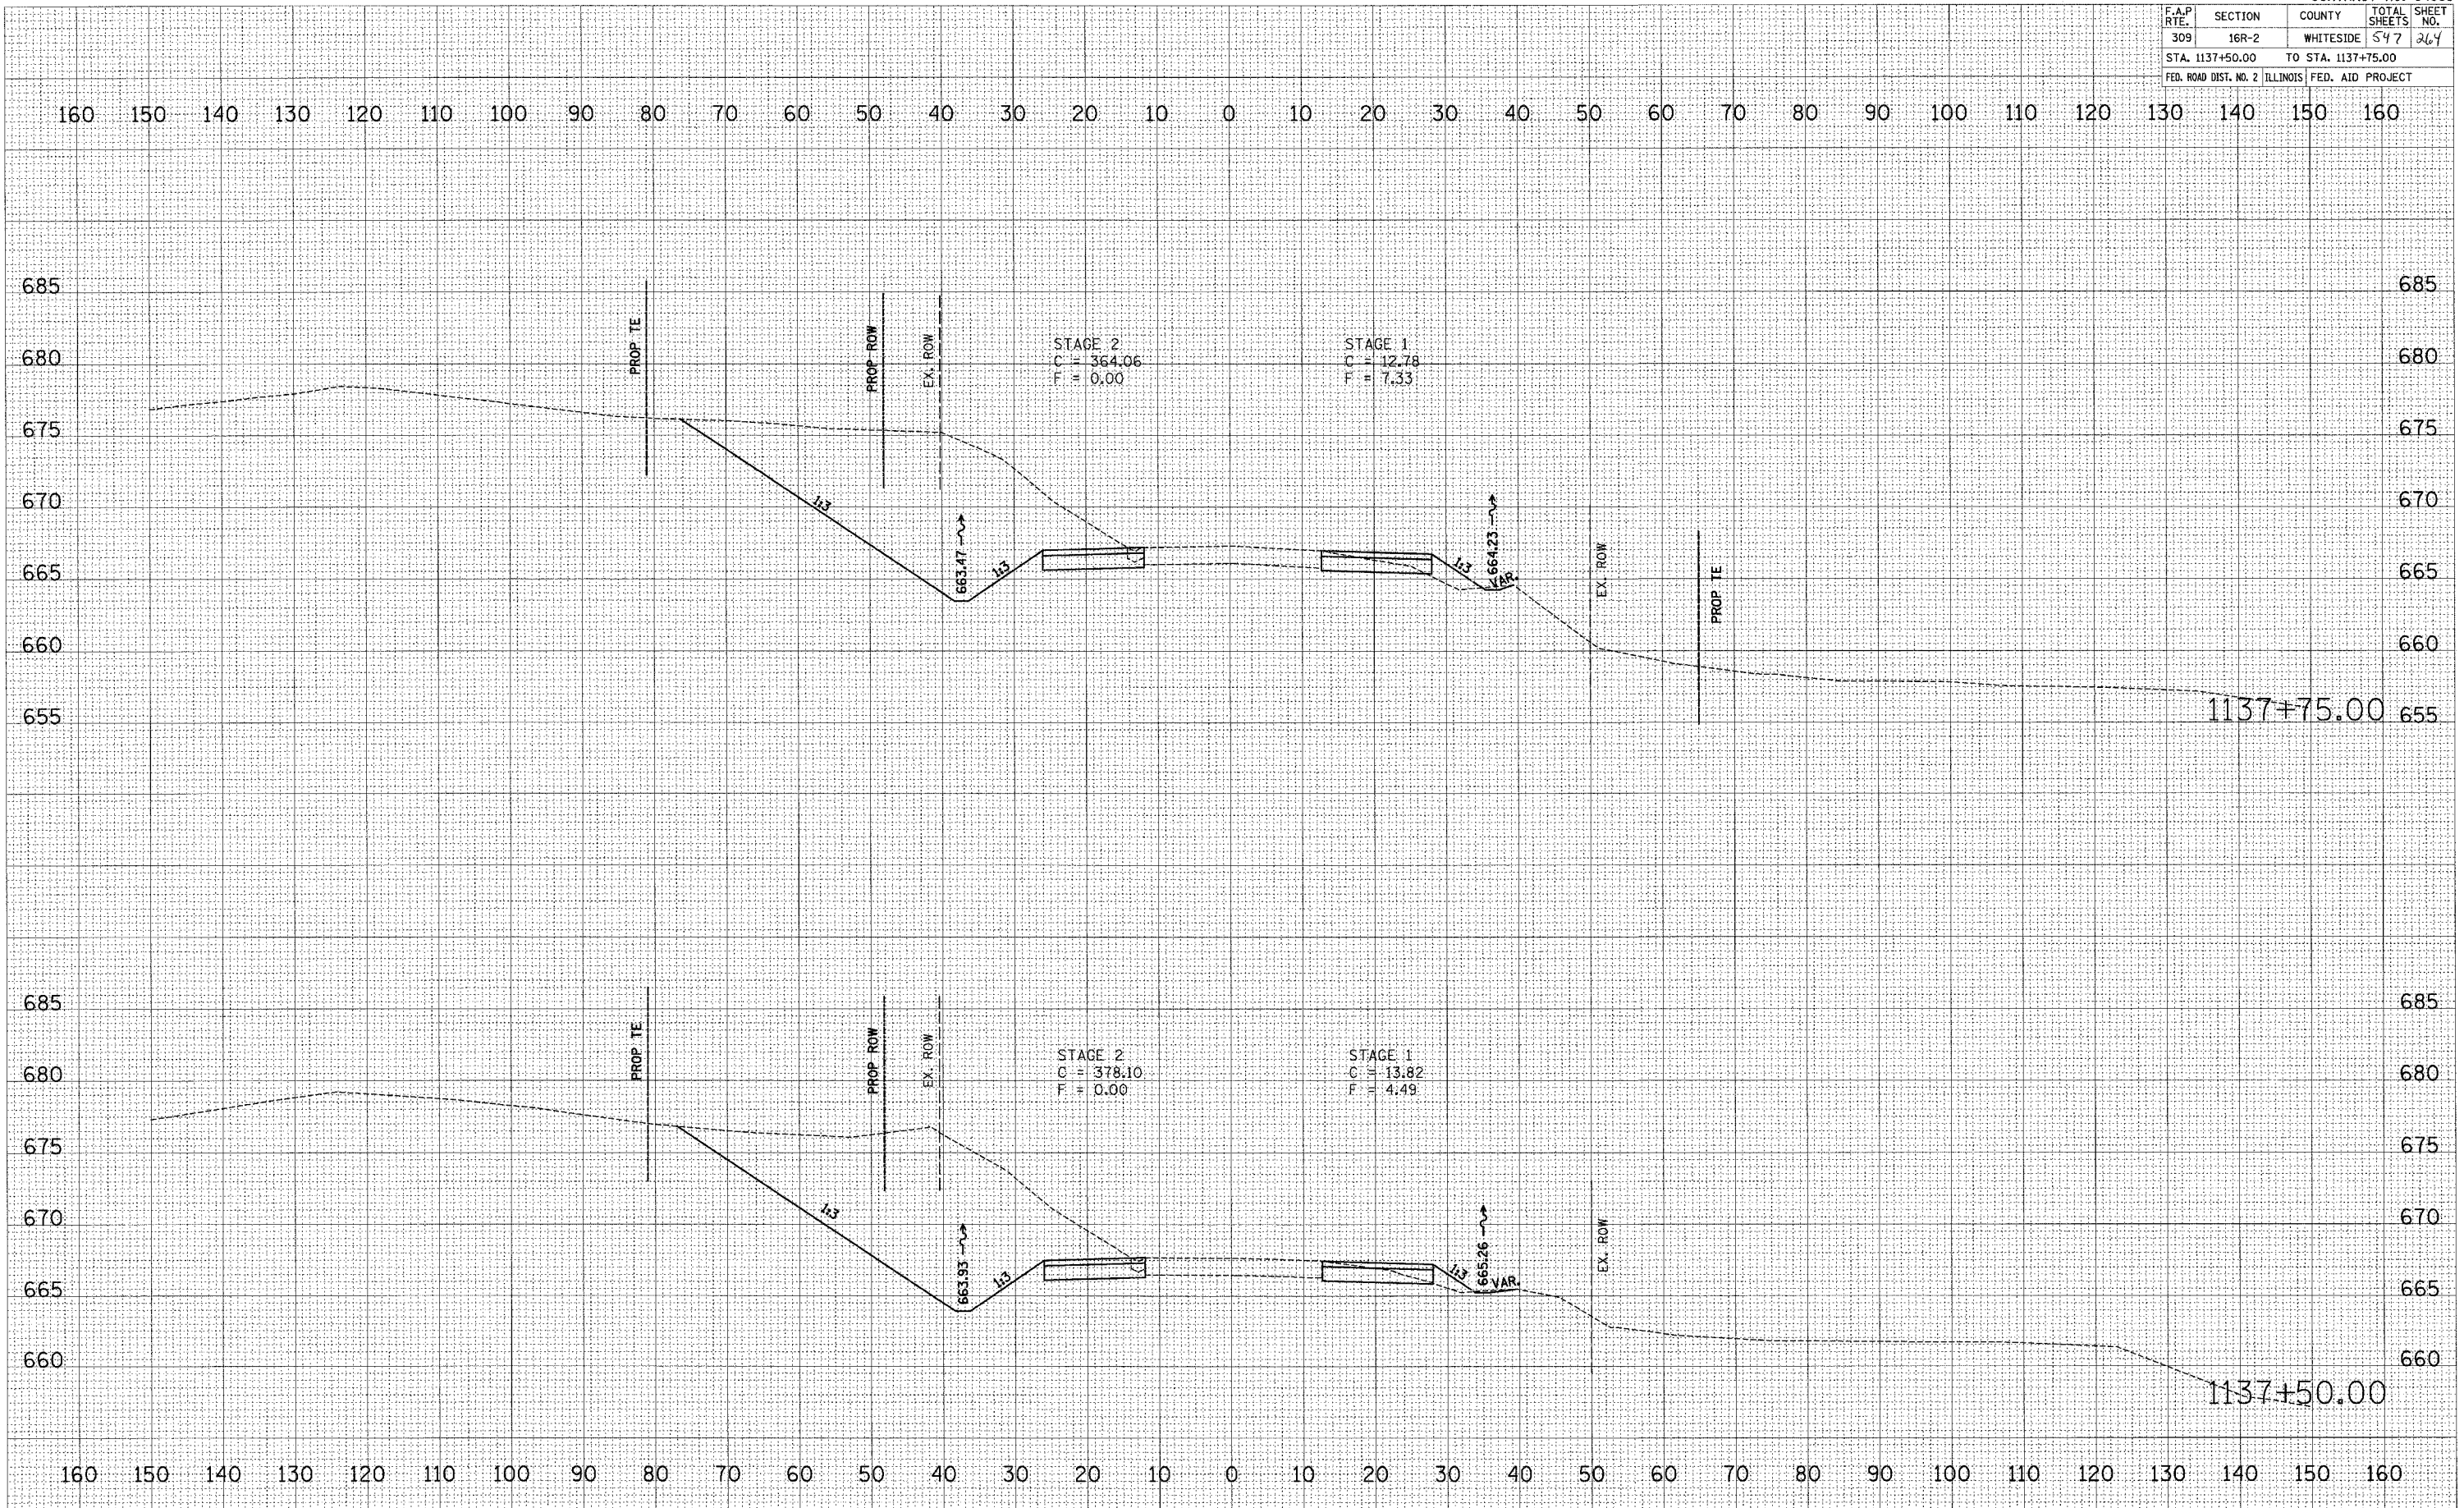

BY	DATE

FINAL SURVEY	ORIGINAL SURVEY

BY	DATE

ORIGINAL SURVEY	FINAL SURVEY

PLOT DATE * DATE *
 PLOT SCALE * SCALE *
 USER NAME * USER *