


F.A.P. RTE.	SECTION	COUNTY	TOTAL SHEETS	SHEET NO.
309	16R-2	WHITESIDE	547	265
STA. 1138+00.00		TO STA. 1138+25.00		
FED. ROAD DIST. NO. 2		ILLINOIS	FED. AID PROJECT	

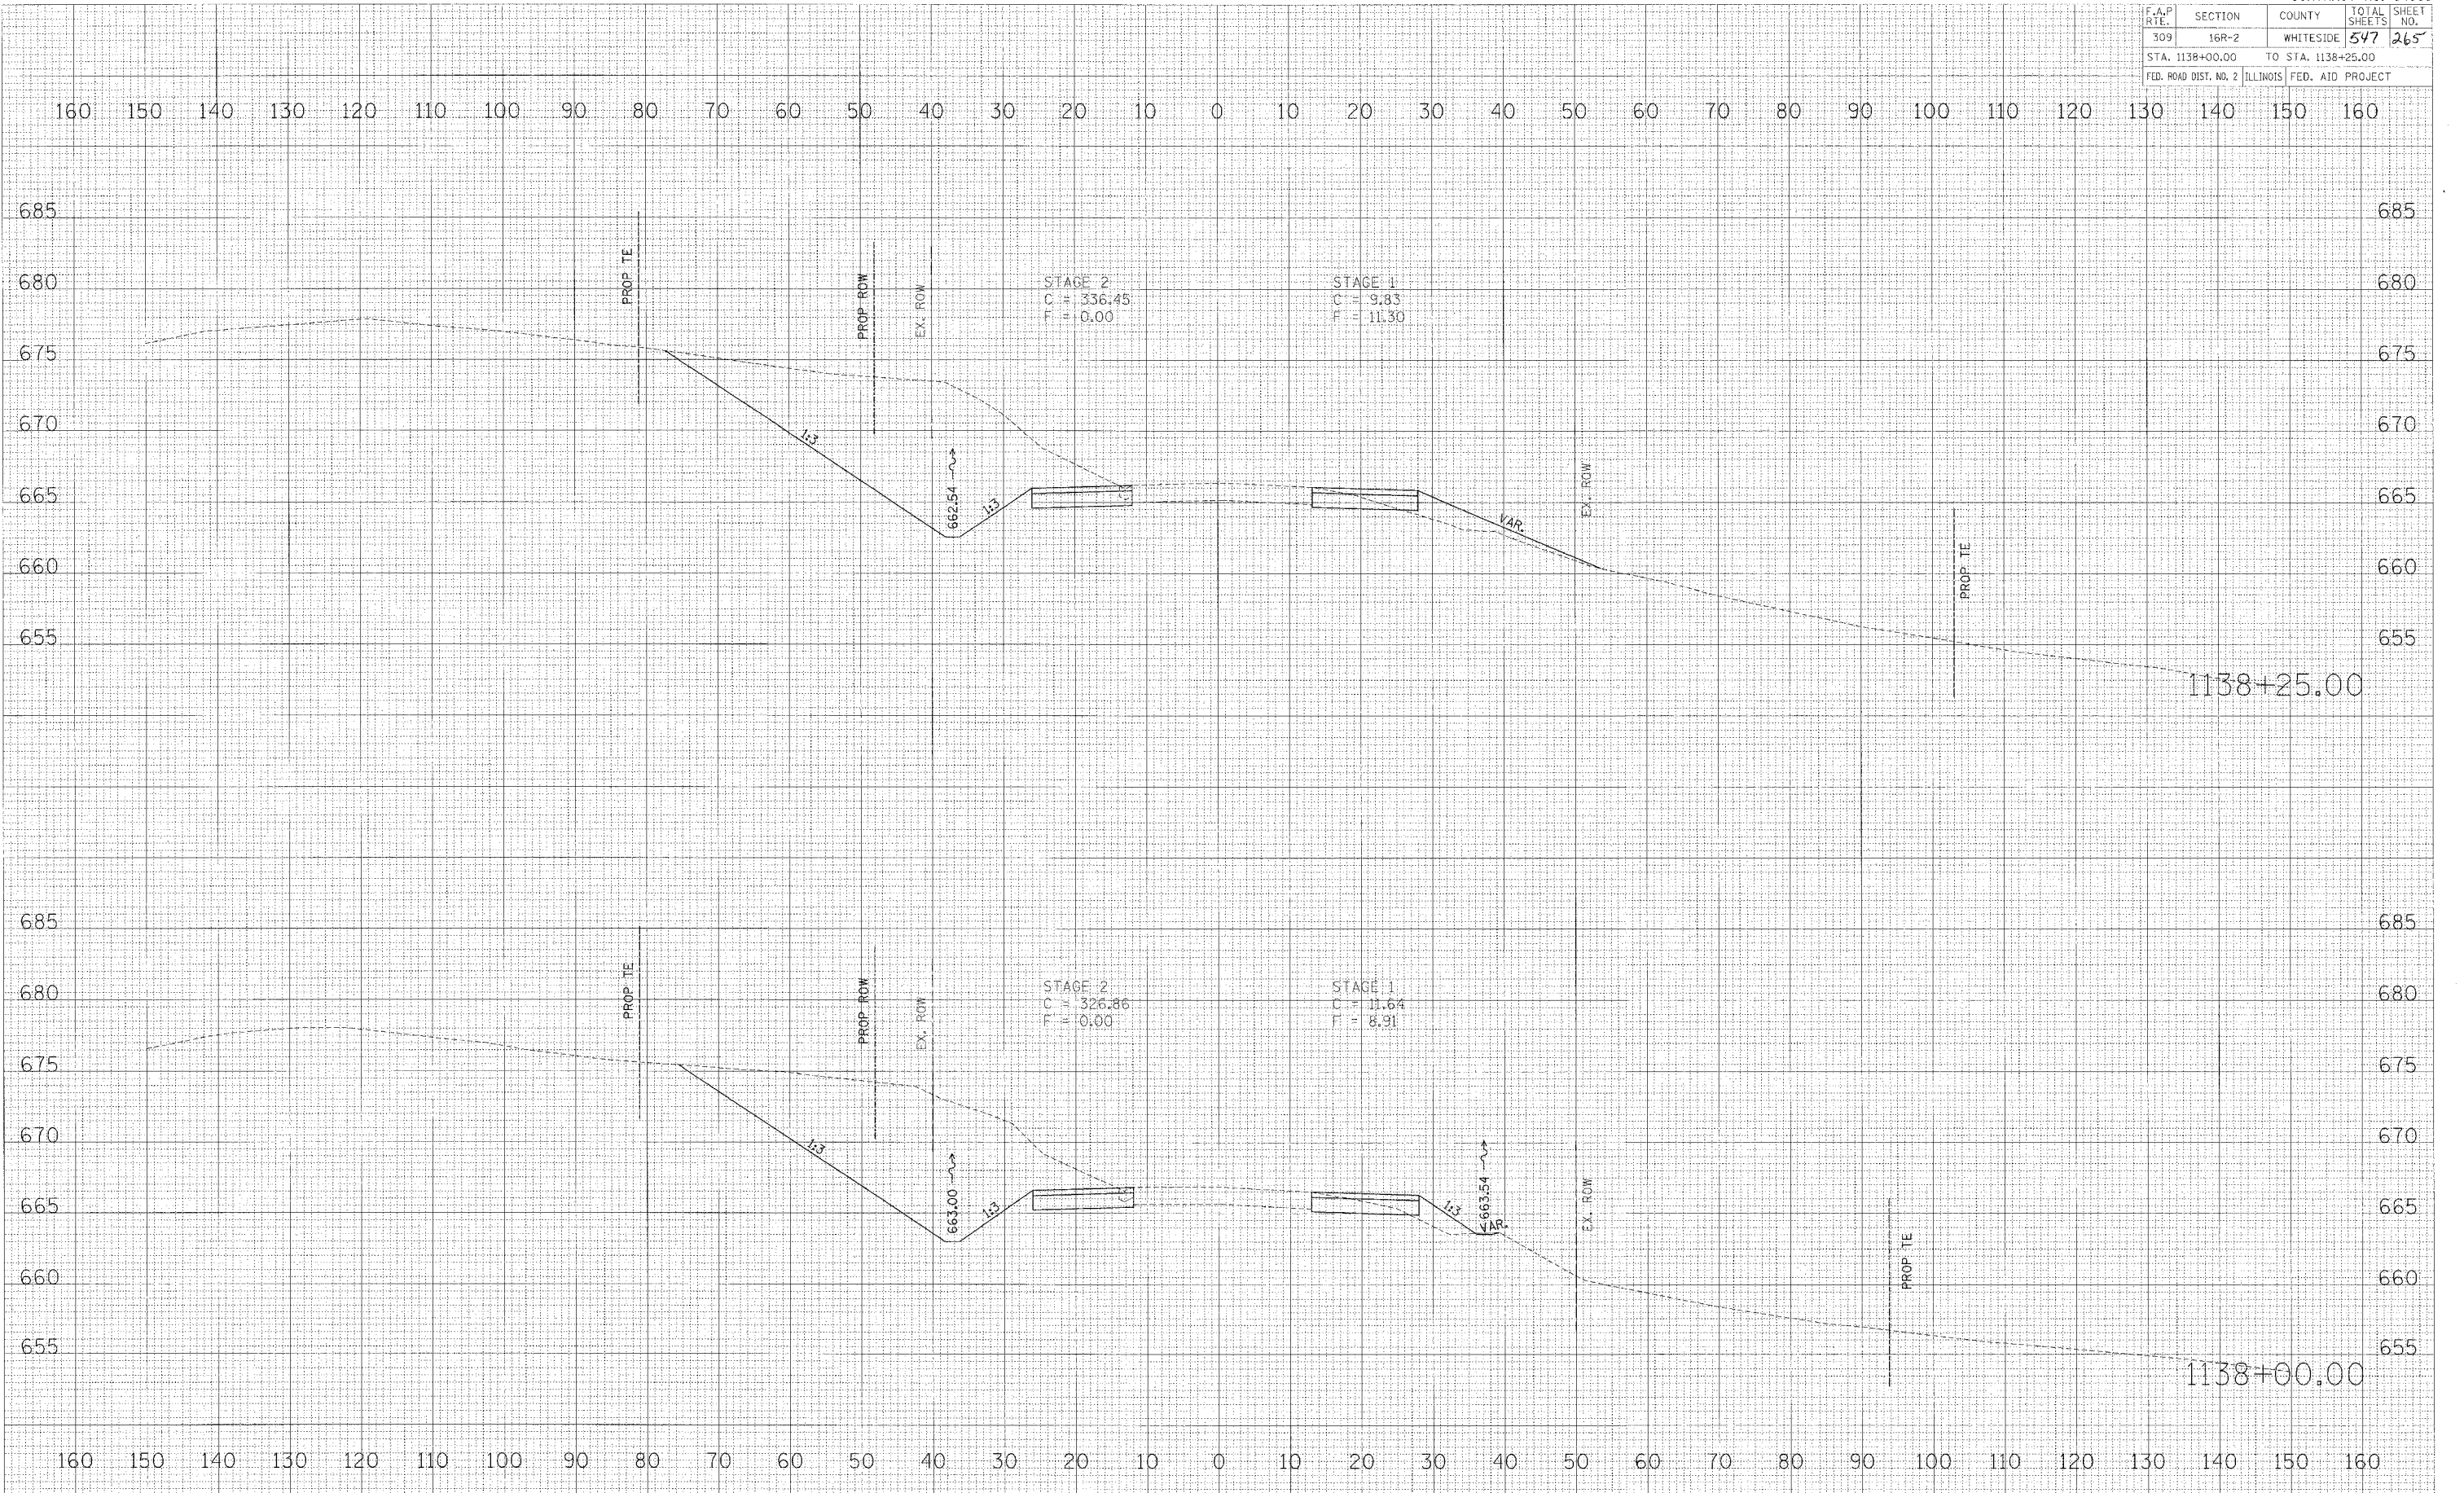

BY	DATE
FINAL SURVEY	
NOTED BOOK	
AREAS CHECKED	

BY	DATE
ORIGINAL SURVEY	
NOTED BOOK	
AREAS CHECKED	

PLOT DATE =  
 FILE NAME =  
 PLOT SCALE =  
 USER NAME =