

F.A.P. RTE.	SECTION	COUNTY	TOTAL SHEETS	SHEET NO.
309	16R-2	WHITESIDE	547	369
STA. 1140+00.00 TO STA. 1140+25.00				
FED. ROAD DIST. NO. 2 ILLINOIS FED. AID PROJECT				


DATE	BY

NO.	AREAS CHECKED

DATE	BY

NO.	AREAS CHECKED

PLOT DATE = #DATE#
PLOT SCALE = #SCALE#
PLOT USER = #USER#

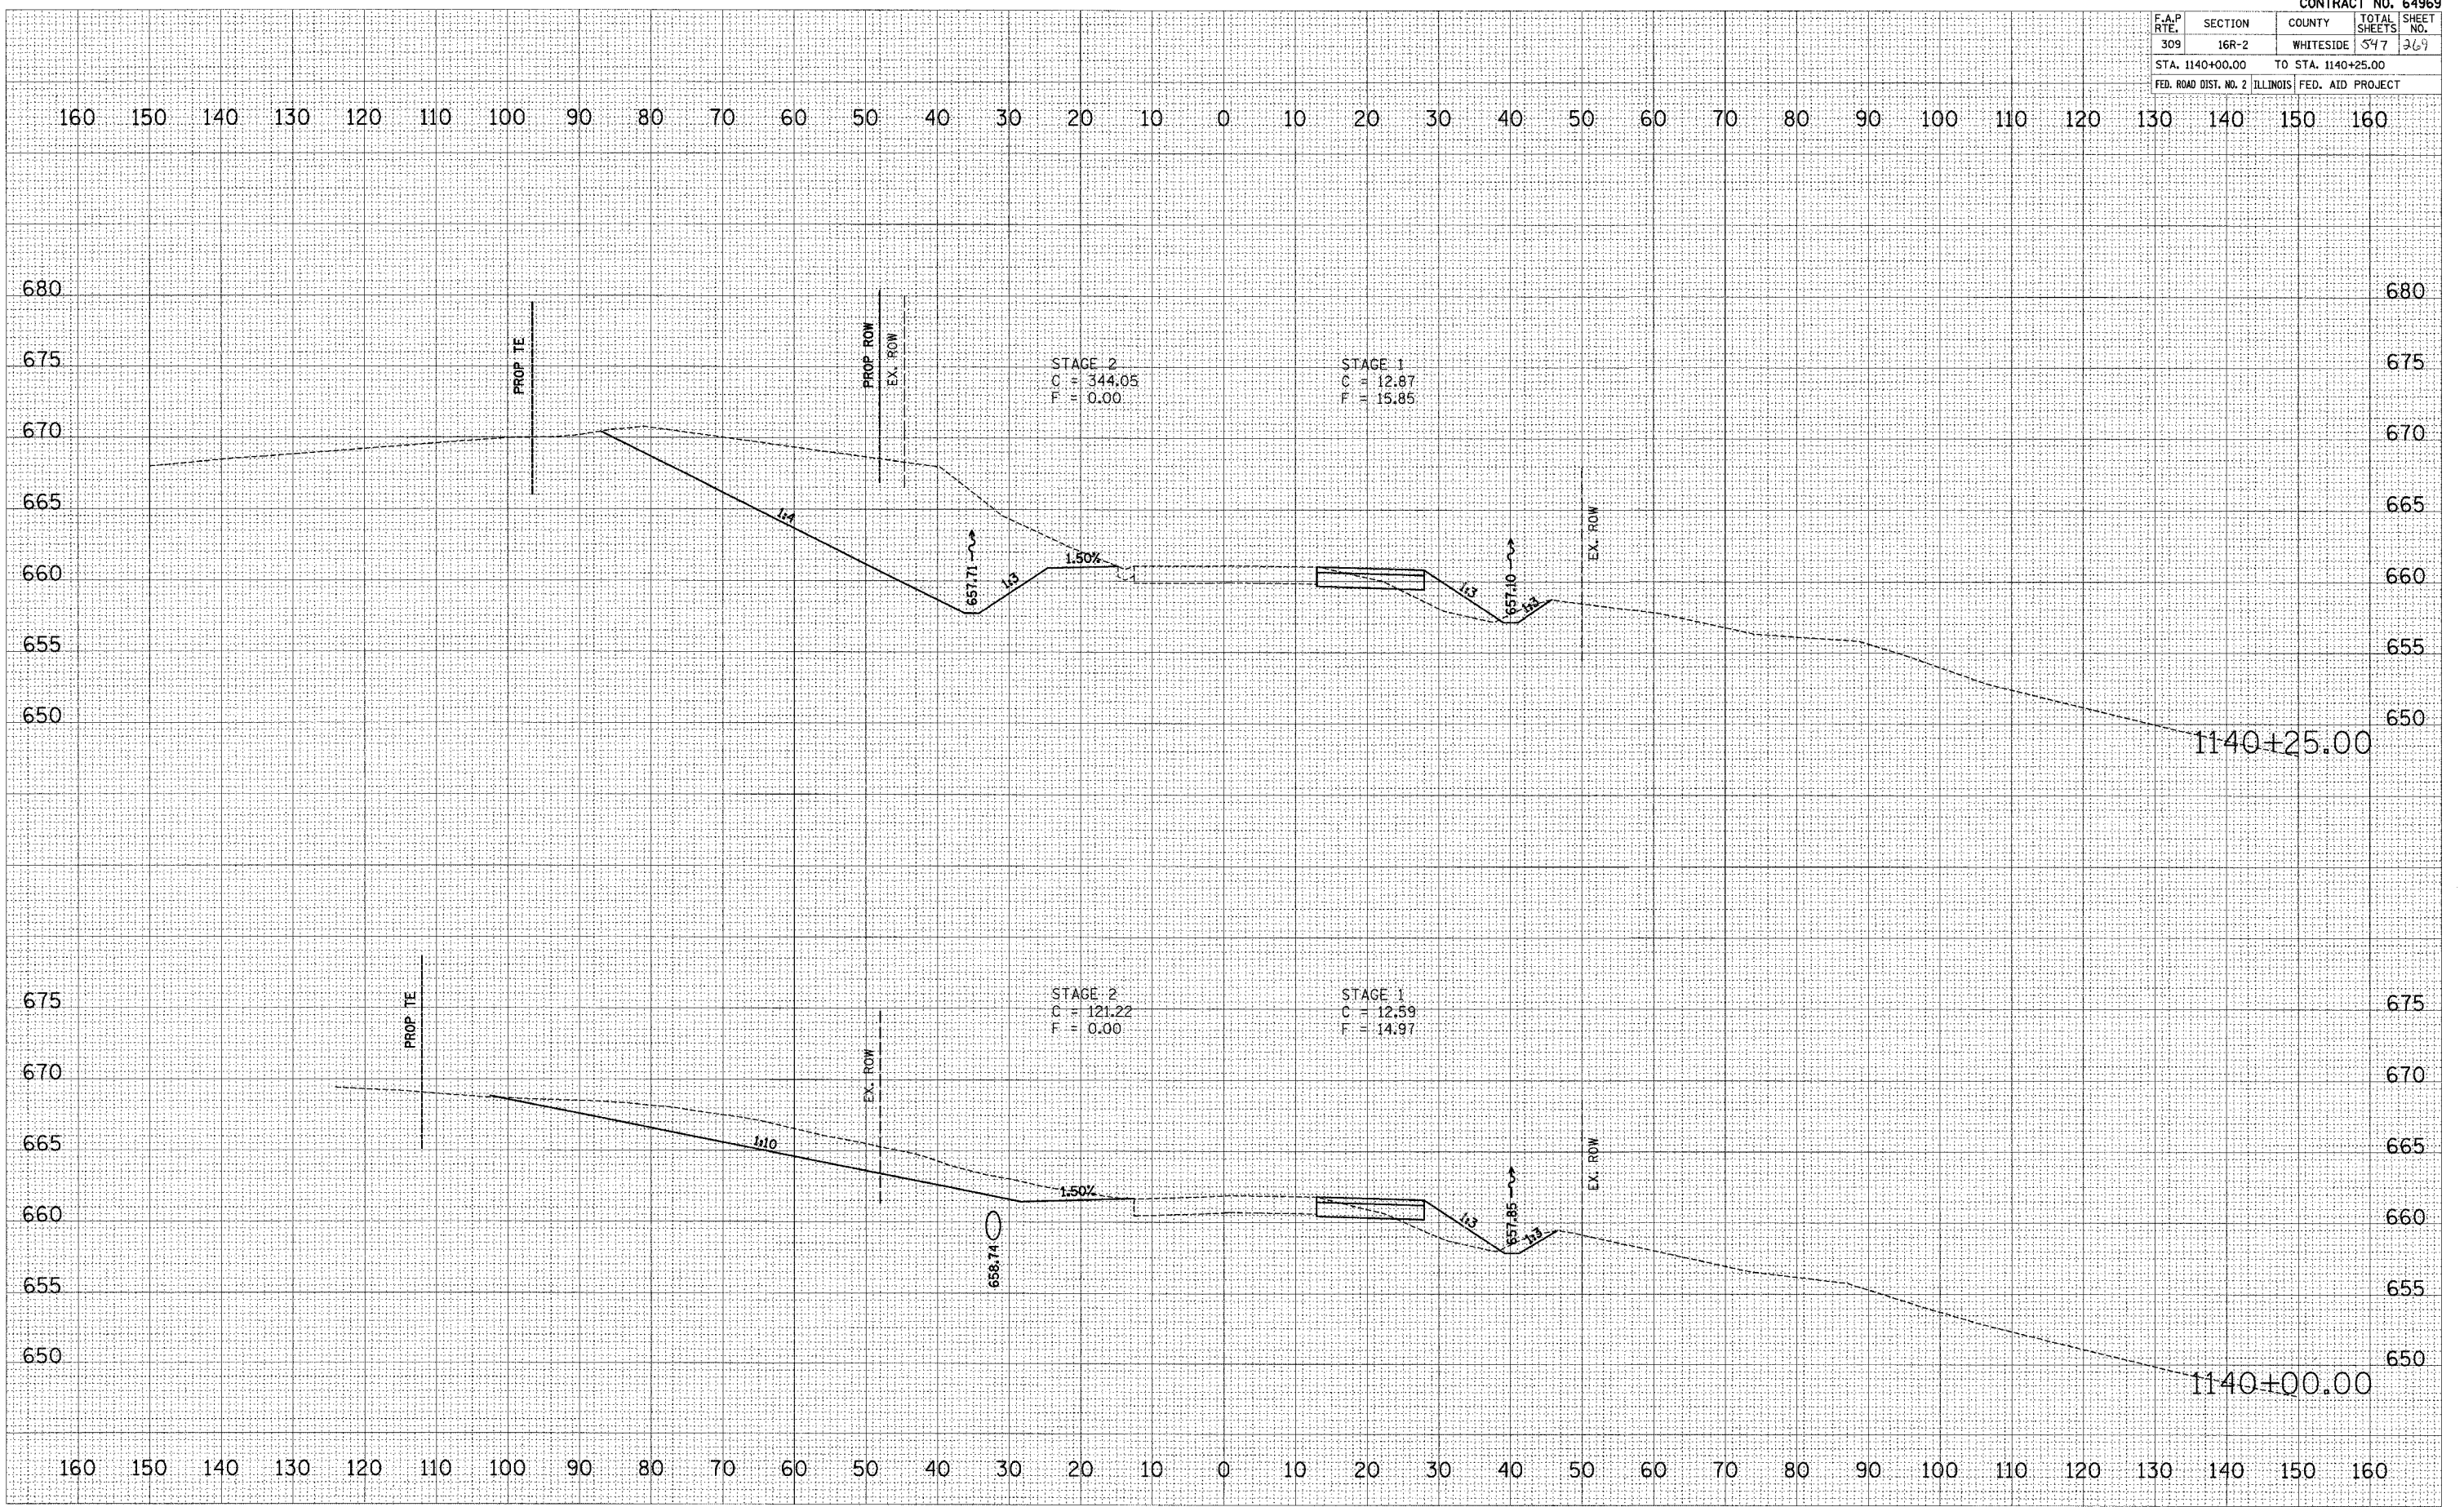

US ROUTE 30 - MAINTENANCE OF TRAFFIC - STAGE 1 & STAGE 2

REVISIONS: 06/12/2016 8:22 AM