


F.A.P. RTE.	SECTION	COUNTY	TOTAL SHEETS	SHEET NO.
309	16R-2	WHITESIDE	547	280
STA. 1145+75.00		TO STA. 1146+00.00		
FED. ROAD DIST. NO. 2		ILLINOIS FED. AID PROJECT		

FINAL SURVEY	DATE
NO. _____	BY _____
NO. _____	DATE _____
NO. _____	BY _____
NO. _____	DATE _____
NO. _____	BY _____
NO. _____	DATE _____

ORIGINAL SURVEY	DATE
NO. _____	BY _____
NO. _____	DATE _____
NO. _____	BY _____
NO. _____	DATE _____
NO. _____	BY _____
NO. _____	DATE _____

PLOT DATE = 04/25/04
 FILE NAME = 04LE14
 PLOT SCALE = 1"=40'
 USER NAME = 040804

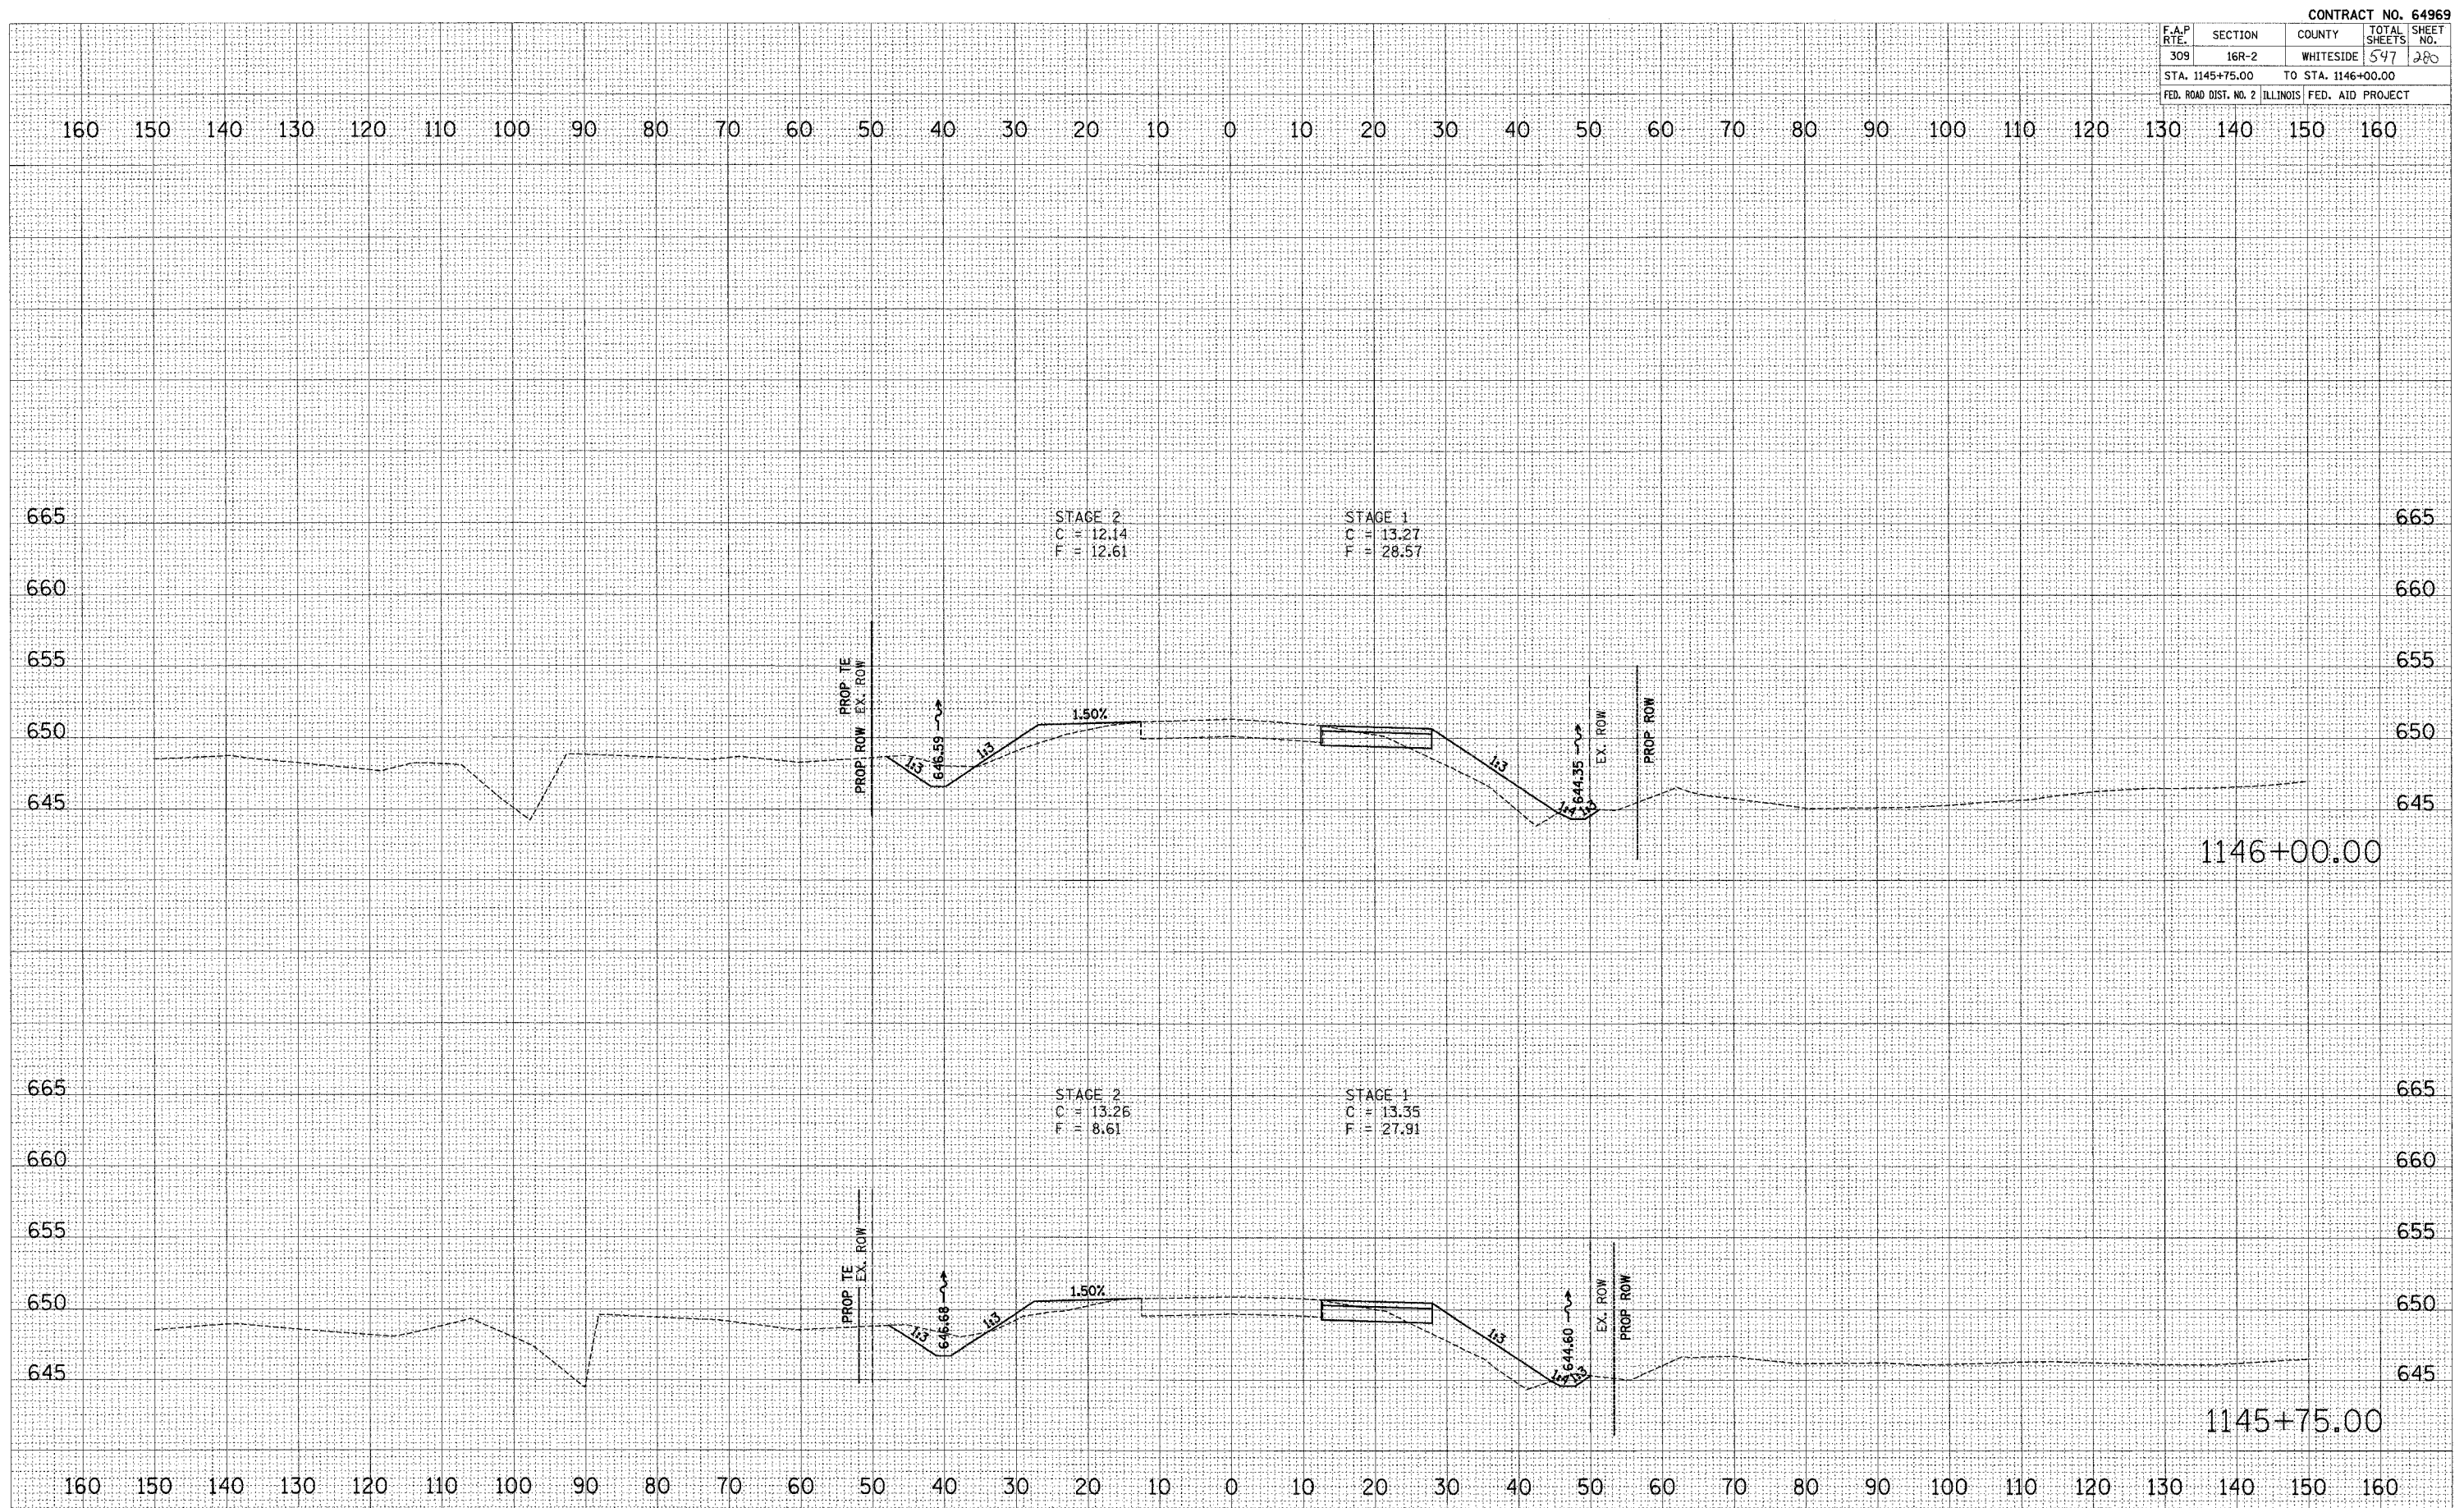

US ROUTE 30 - MAINTENANCE OF TRAFFIC - STAGE 1 & STAGE 2