


F.A.P. RTE.	SECTION	COUNTY	TOTAL SHEETS	SHEET NO.
309	16R-2	WHITESIDE	577	282
STA. 1146+75.00		TO STA. 1147+00.00		
FED. ROAD DIST. NO. 2		ILLINOIS FED. AID PROJECT		

BY	DATE
FINAL SURVEY	SURVEYED
NOTE BOOK	PLOTTED
NO.	TEMPLATE
	AREAS CHECKED

BY	DATE
ORIGINAL SURVEY	SURVEYED
NOTE BOOK	PLOTTED
NO.	TEMPLATE
	AREAS CHECKED

PLOT DATE = DATE  
 PLOT SCALE = SCALE  
 PLOT NAME = USER

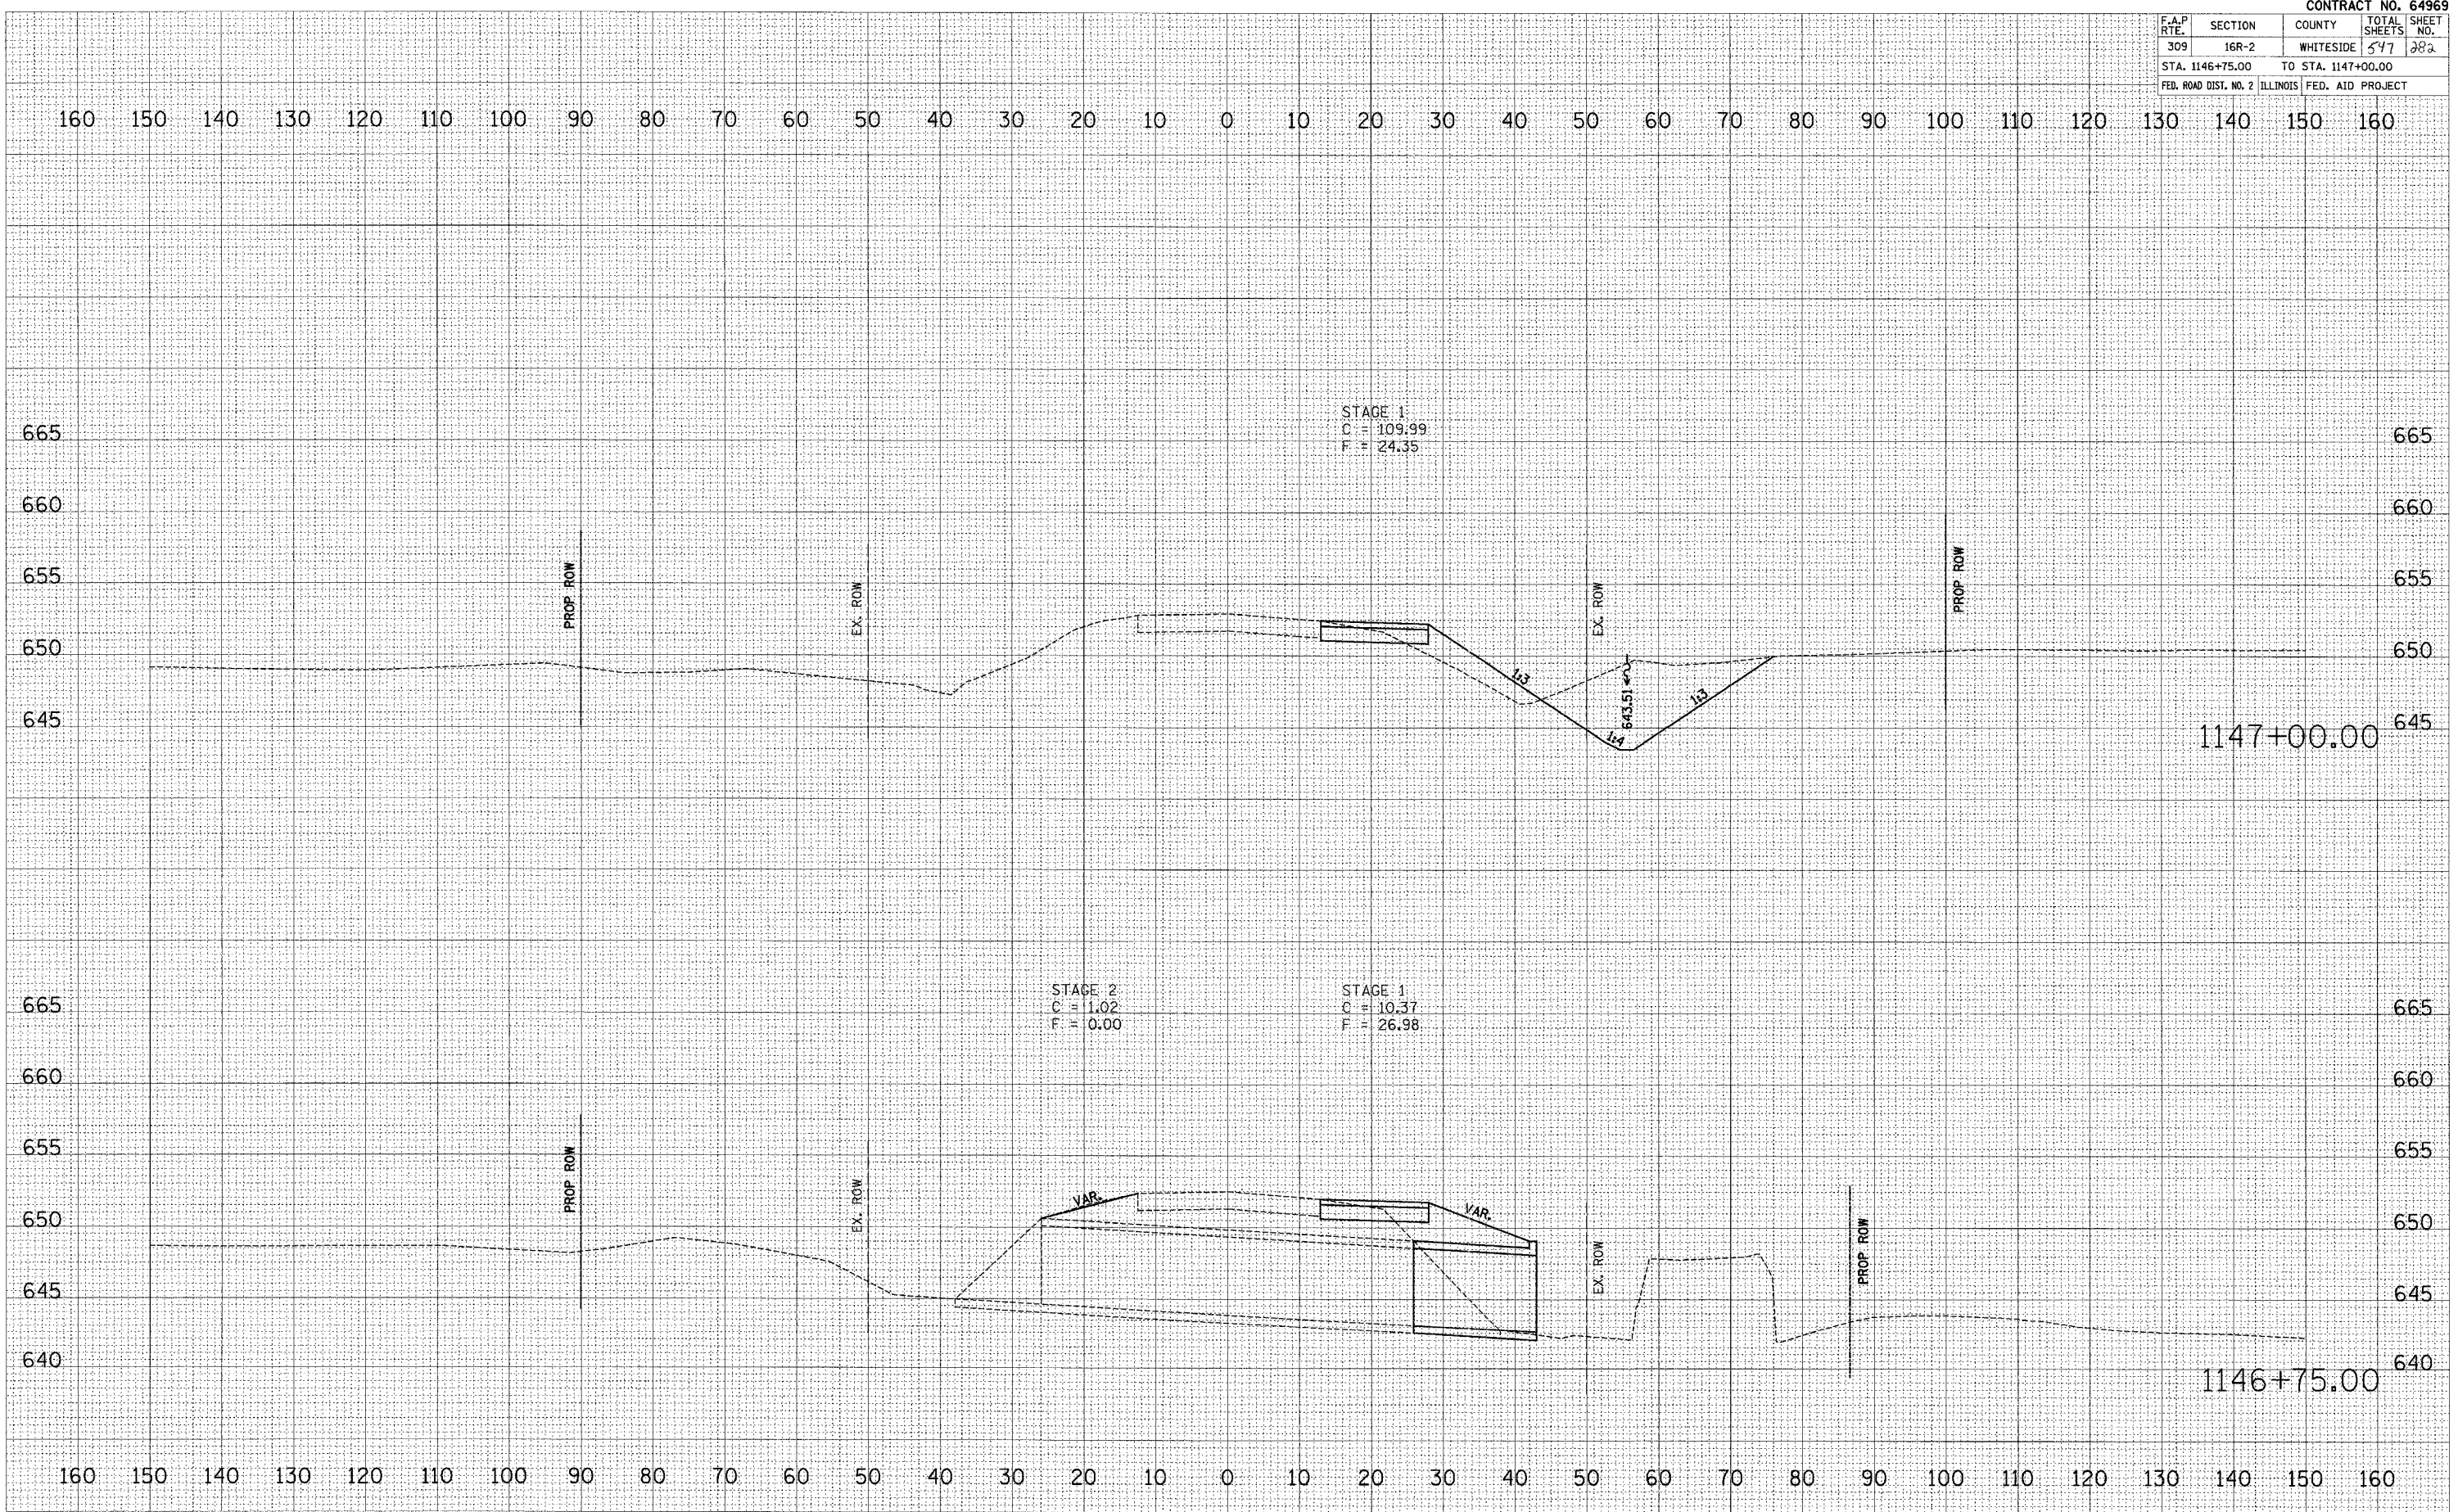

**US ROUTE 30 - MAINTENANCE OF TRAFFIC - STAGE 1 & STAGE 2**

12/27/2005 8:28:48 AM