


F.A.P. RTE.	SECTION	COUNTY	TOTAL SHEETS	SHEET NO.
309	16R-2	WHITESIDE	577	283
STA. 1147+25.00		TO STA. 1147+75.00		
FED. ROAD DIST. NO. 2		ILLINOIS FED. AID PROJECT		

STAGE 1
C = 106.46
F = 6.64

STAGE 1
C = 107.30
F = 8.74

STAGE 1
C = 121.99
F = 10.58

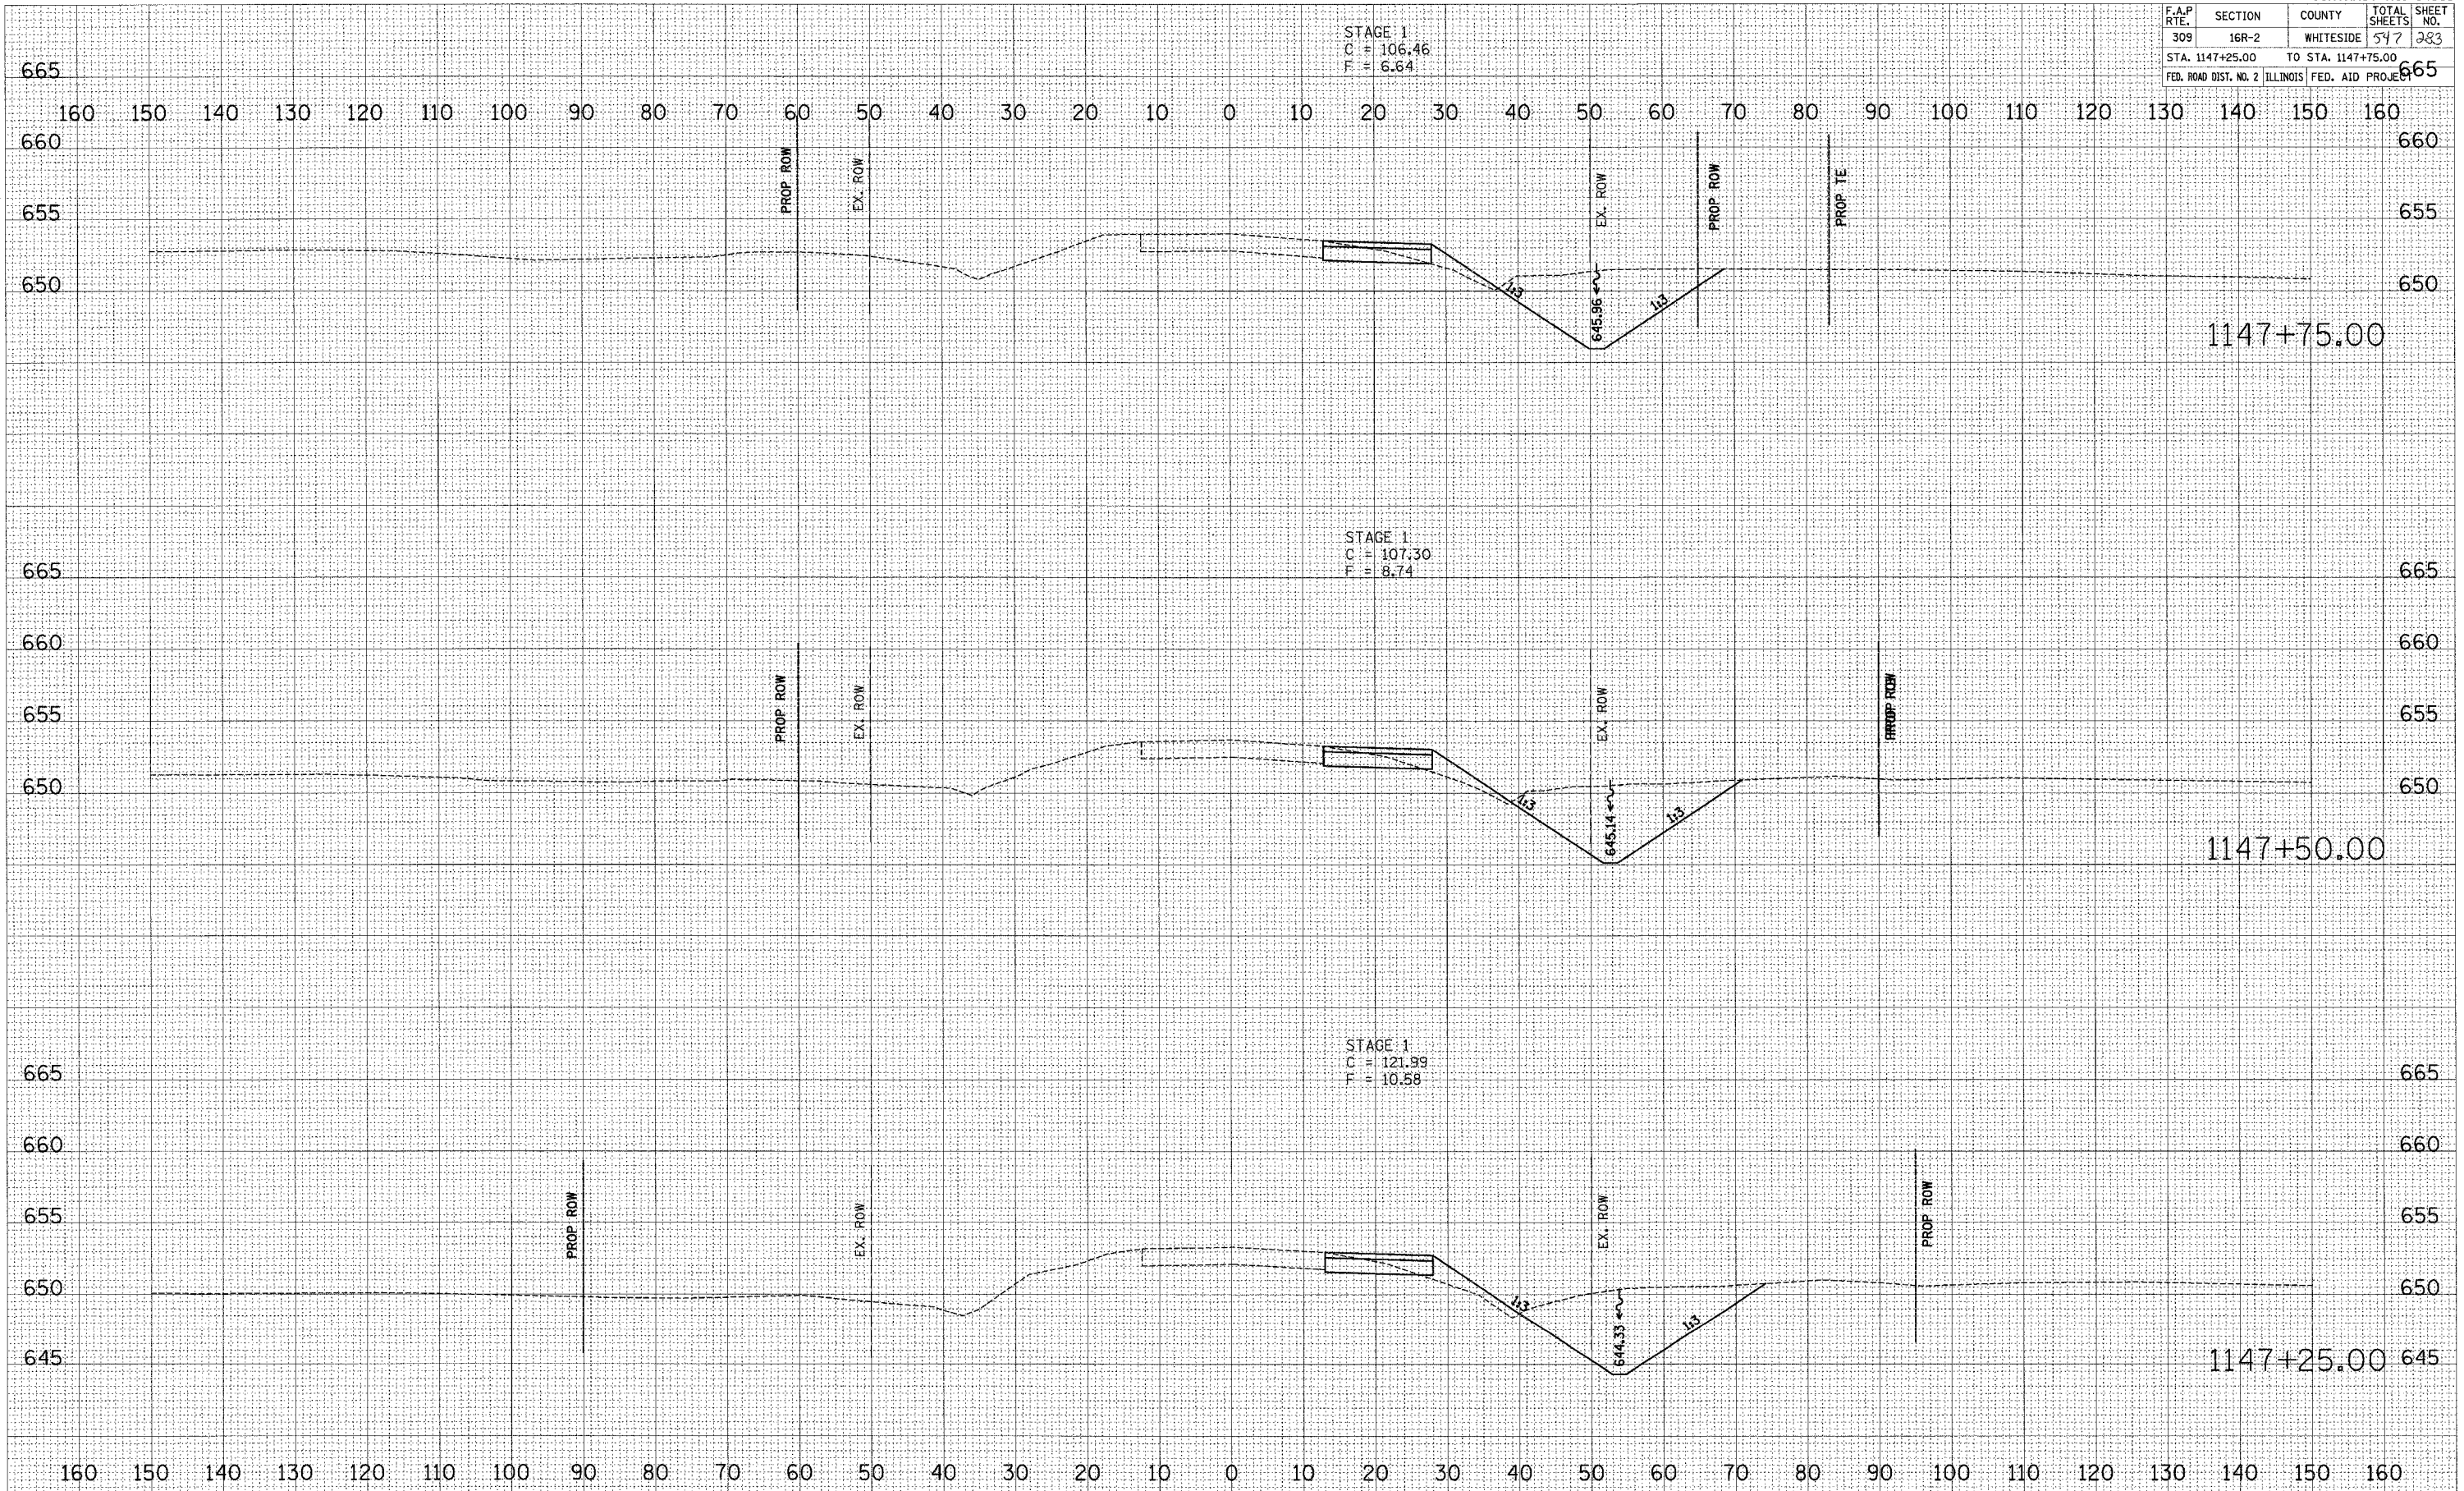

BY	DATE
FINAL SURVEY	SURVEYED
NOTE BOOK	PLOTTED
NO.	TEMPLATE
	AREAS CHECKED

BY	DATE
ORIGINAL SURVEY	SURVEYED
NOTE BOOK	PLOTTED
NO.	TEMPLATE
	AREAS CHECKED

PLOT DATE	DATE
PLOT SCALE	SCALE
PLOT NAME	NAME
USER NAME	USER