


F.A.P. RTE.	SECTION	COUNTY	TOTAL SHEETS	SHEET NO.
309	16R-2	WHITESIDE	547	289
STA. 1151+00.00 TO STA. 1151+50.00				
FED. ROAD DIST. NO. 2 ILLINOIS FED. AID PROJECT				

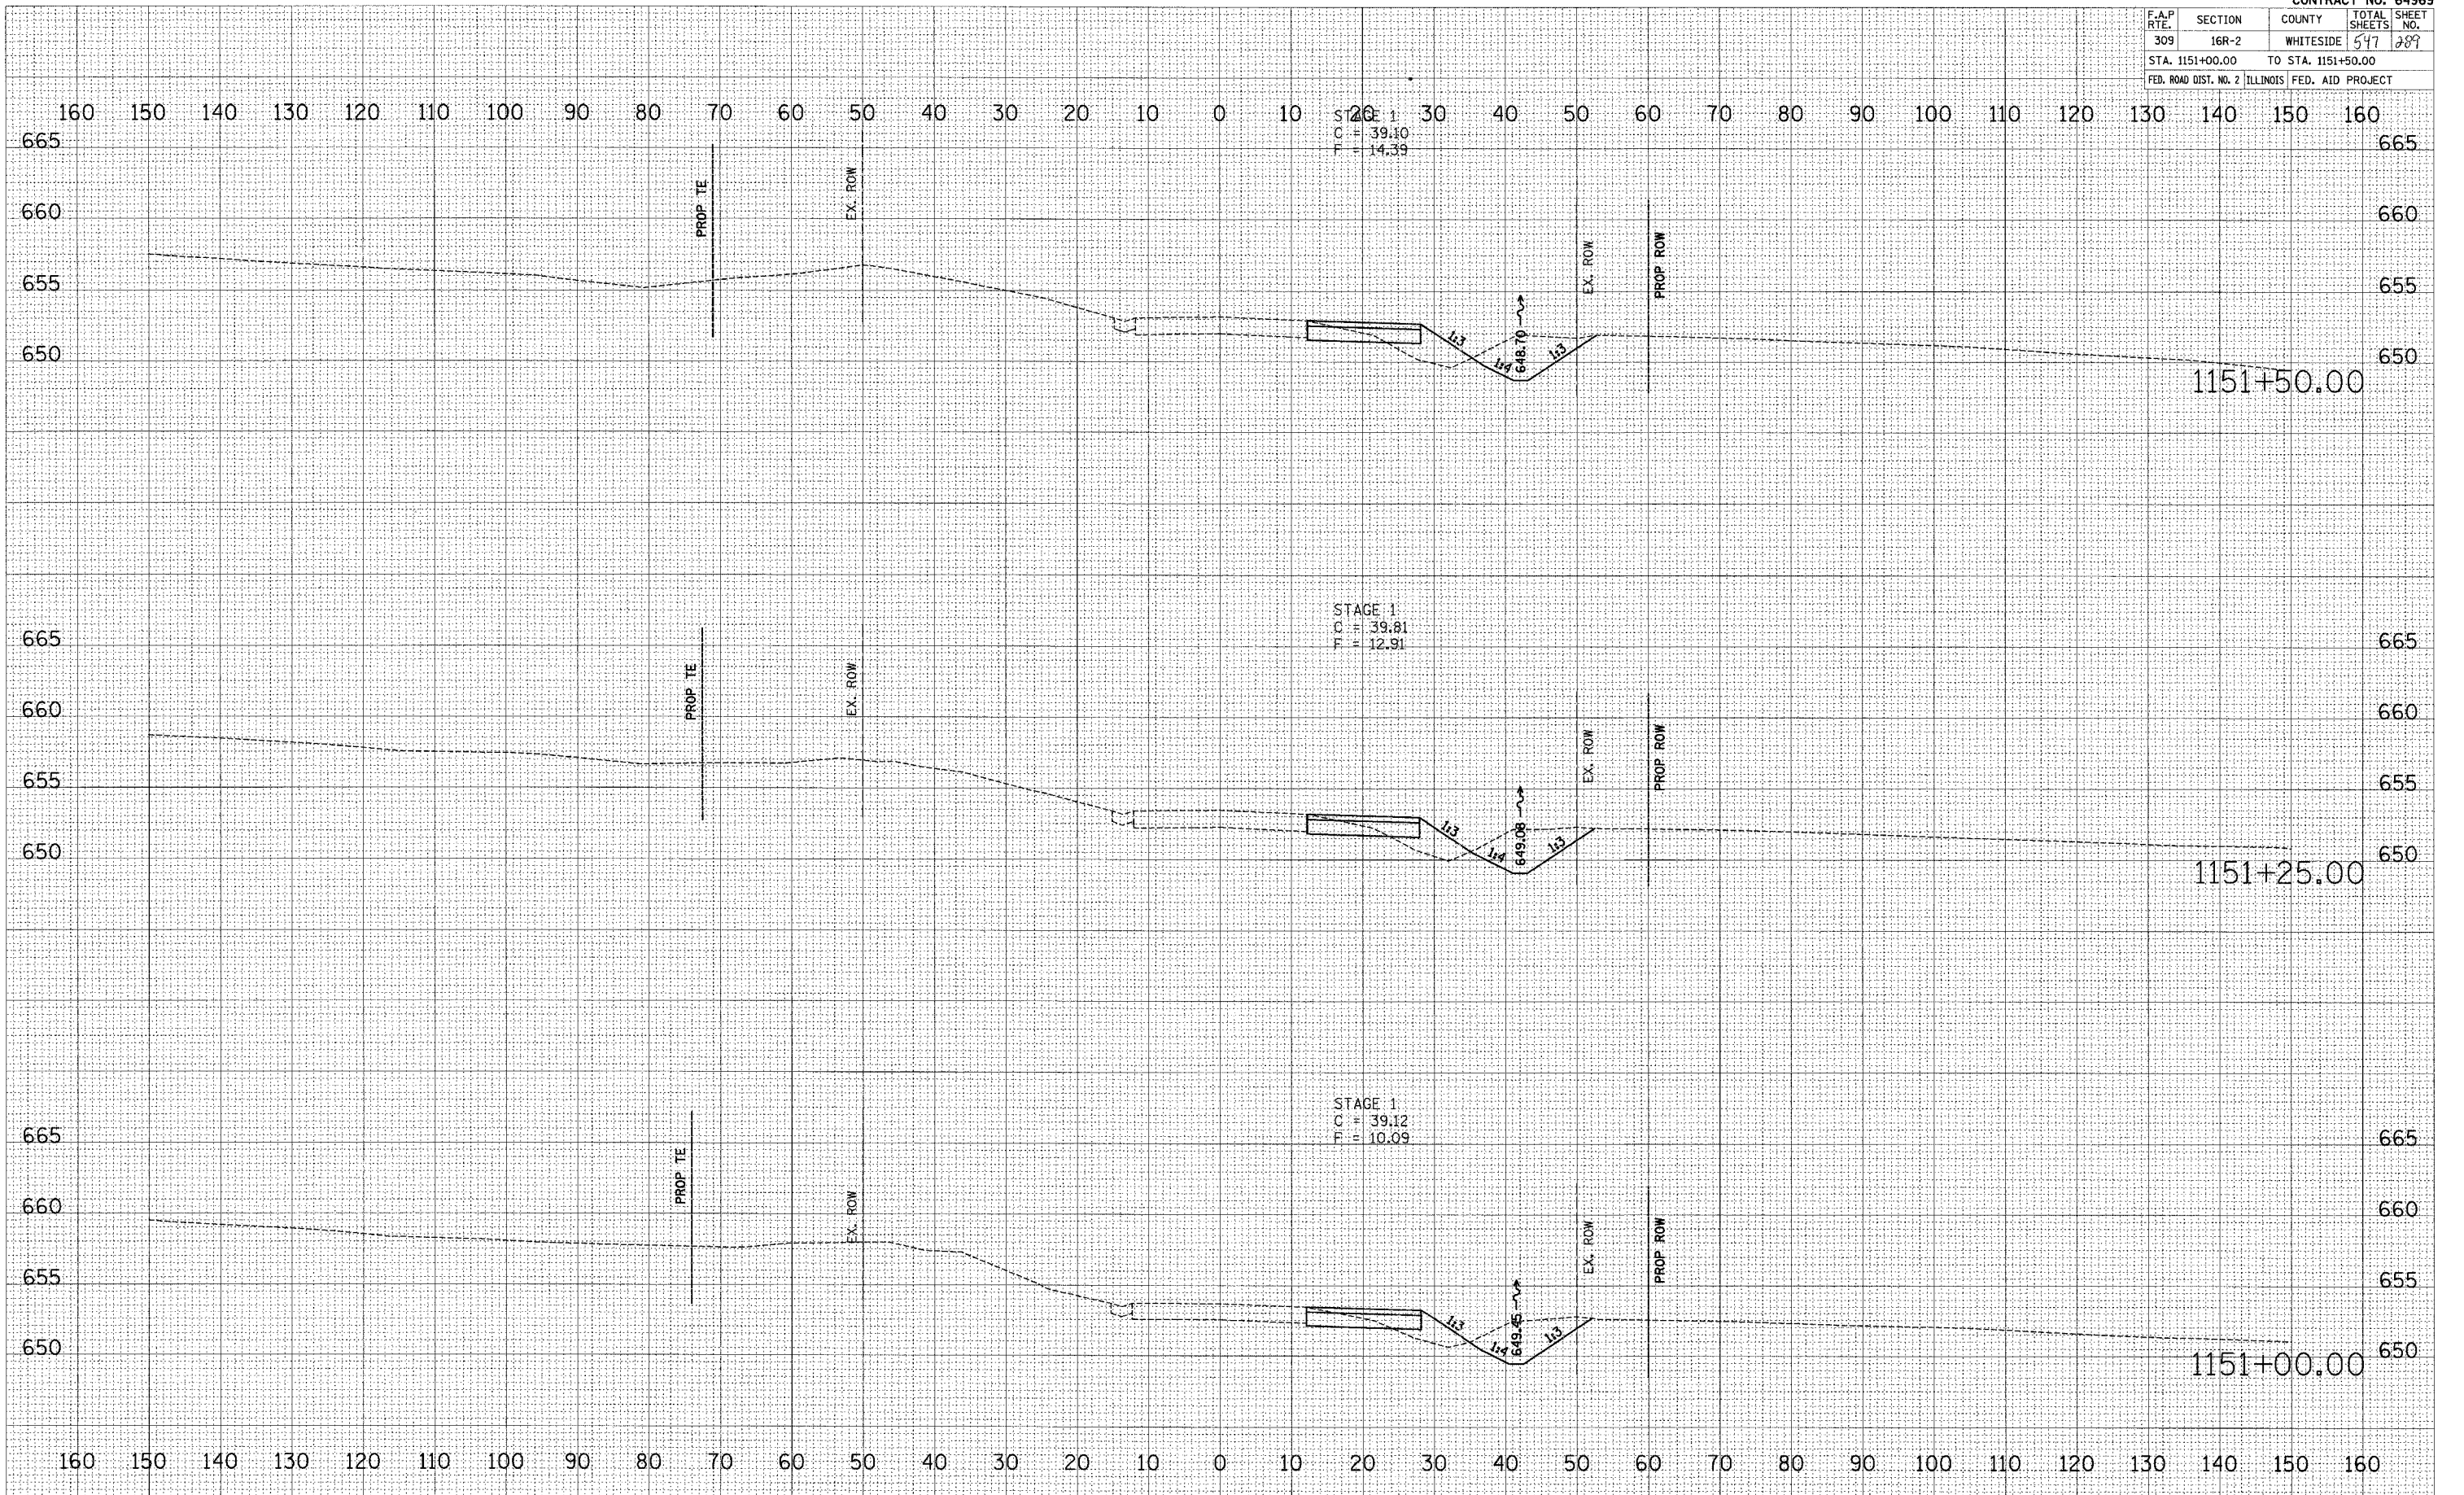

BY	DATE
FINAL SURVEY	SURVEYED
NOTE BOOK	PILOTTED
NO.	TEMPLATE
	AREAS CHECKED

BY	DATE
ORIGINAL SURVEY	SURVEYED
NOTE BOOK	PILOTTED
NO.	TEMPLATE
	AREAS CHECKED

PLOT DATE	DATE
PLOT SCALE	SCALE
PLOT NAME	USER