


F.A.P. RTE.	SECTION	COUNTY	TOTAL SHEETS	SHEET NO.
309	16R-2	WHITESIDE	547	300
STA. 1158+75.00		TO STA. 1159+00.00		
FED. ROAD DIST. NO. 2		ILLINOIS FED. AID PROJECT		

FINAL SURVEY	SURVEYED	BY	DATE
NOTE BOOK NO.	PLOTTED		
	TEMPLATE		
	AREAS CHECKED		

ORIGINAL SURVEY	SURVEYED	BY	DATE
NOTE BOOK NO.	PLOTTED		
	TEMPLATE		
	AREAS CHECKED		

PLOT DATE: * DATE *
 PLOT SCALE: * SCALE *
 PLOT USER: * USER *
 PLOT AREA: * AREA *

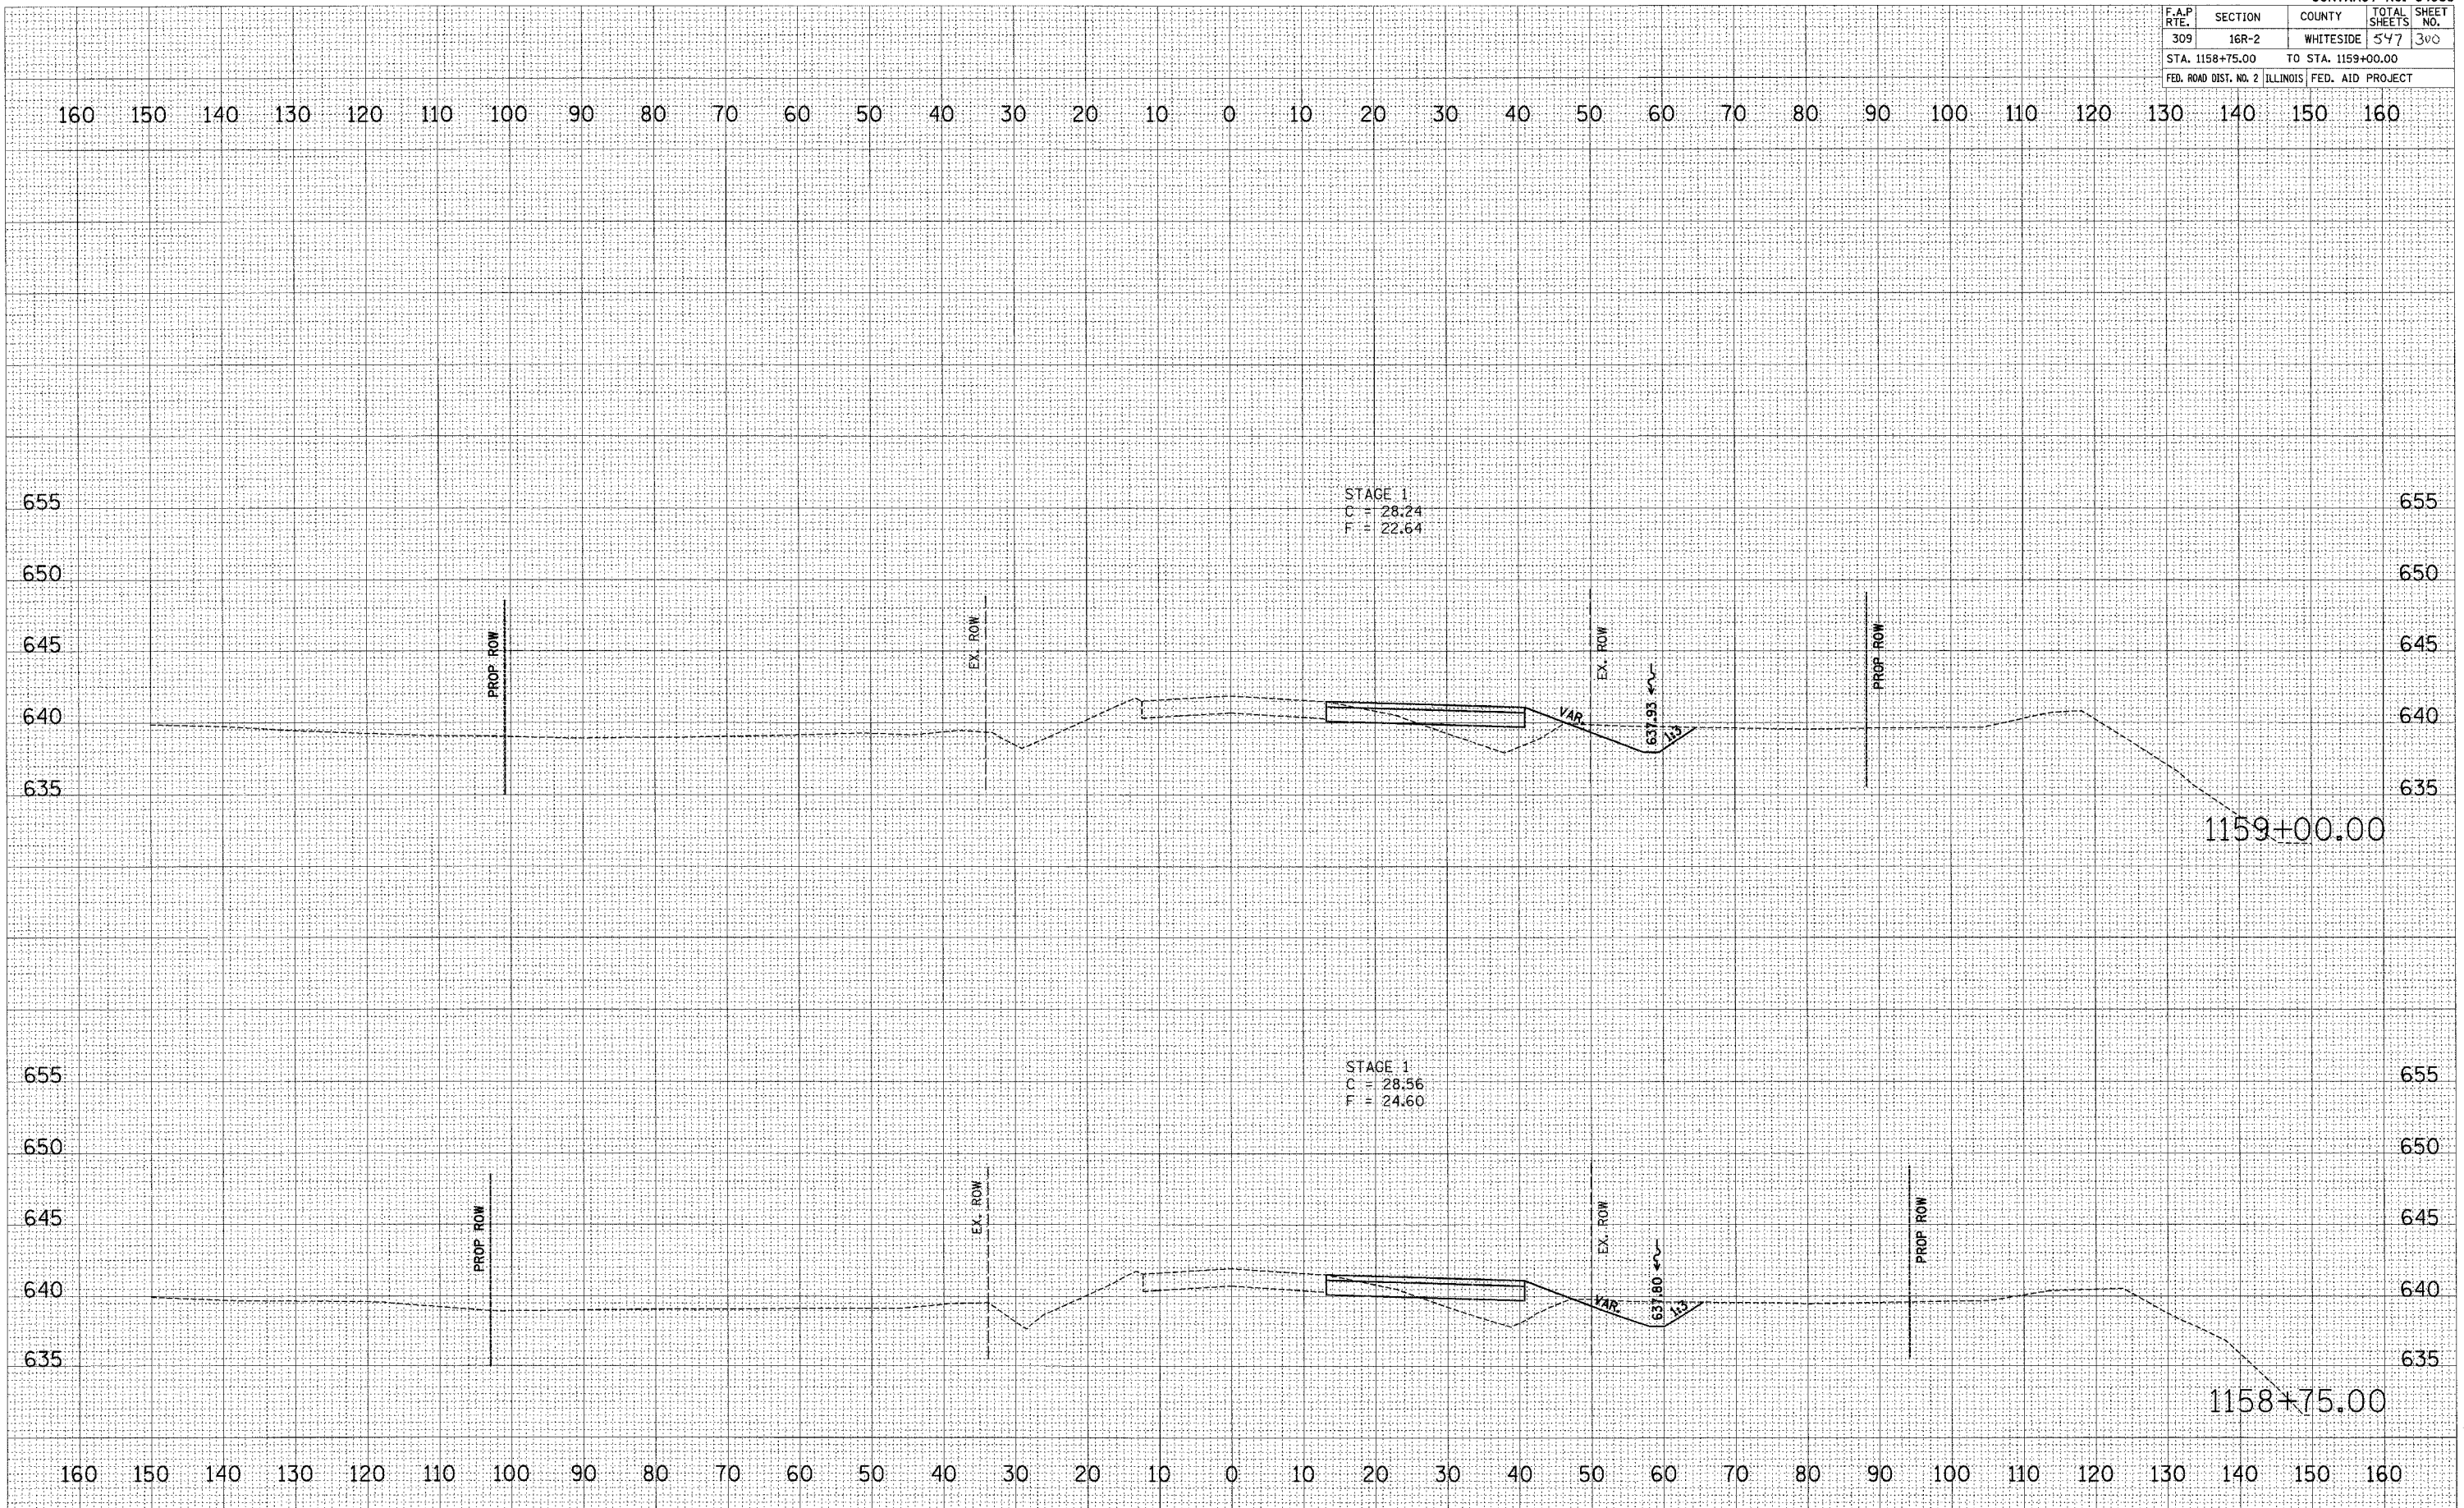

12/27/2008 8:22:37 AM