


F.A.P. RTE.	SECTION	COUNTY	TOTAL SHEETS	SHEET NO.
309	16R-2	WHITESIDE	577	304
STA. 1160+75.00		TO STA. 1161+00.00		
FED. ROAD DIST. NO. 2 ILLINOIS FED. AID PROJECT				

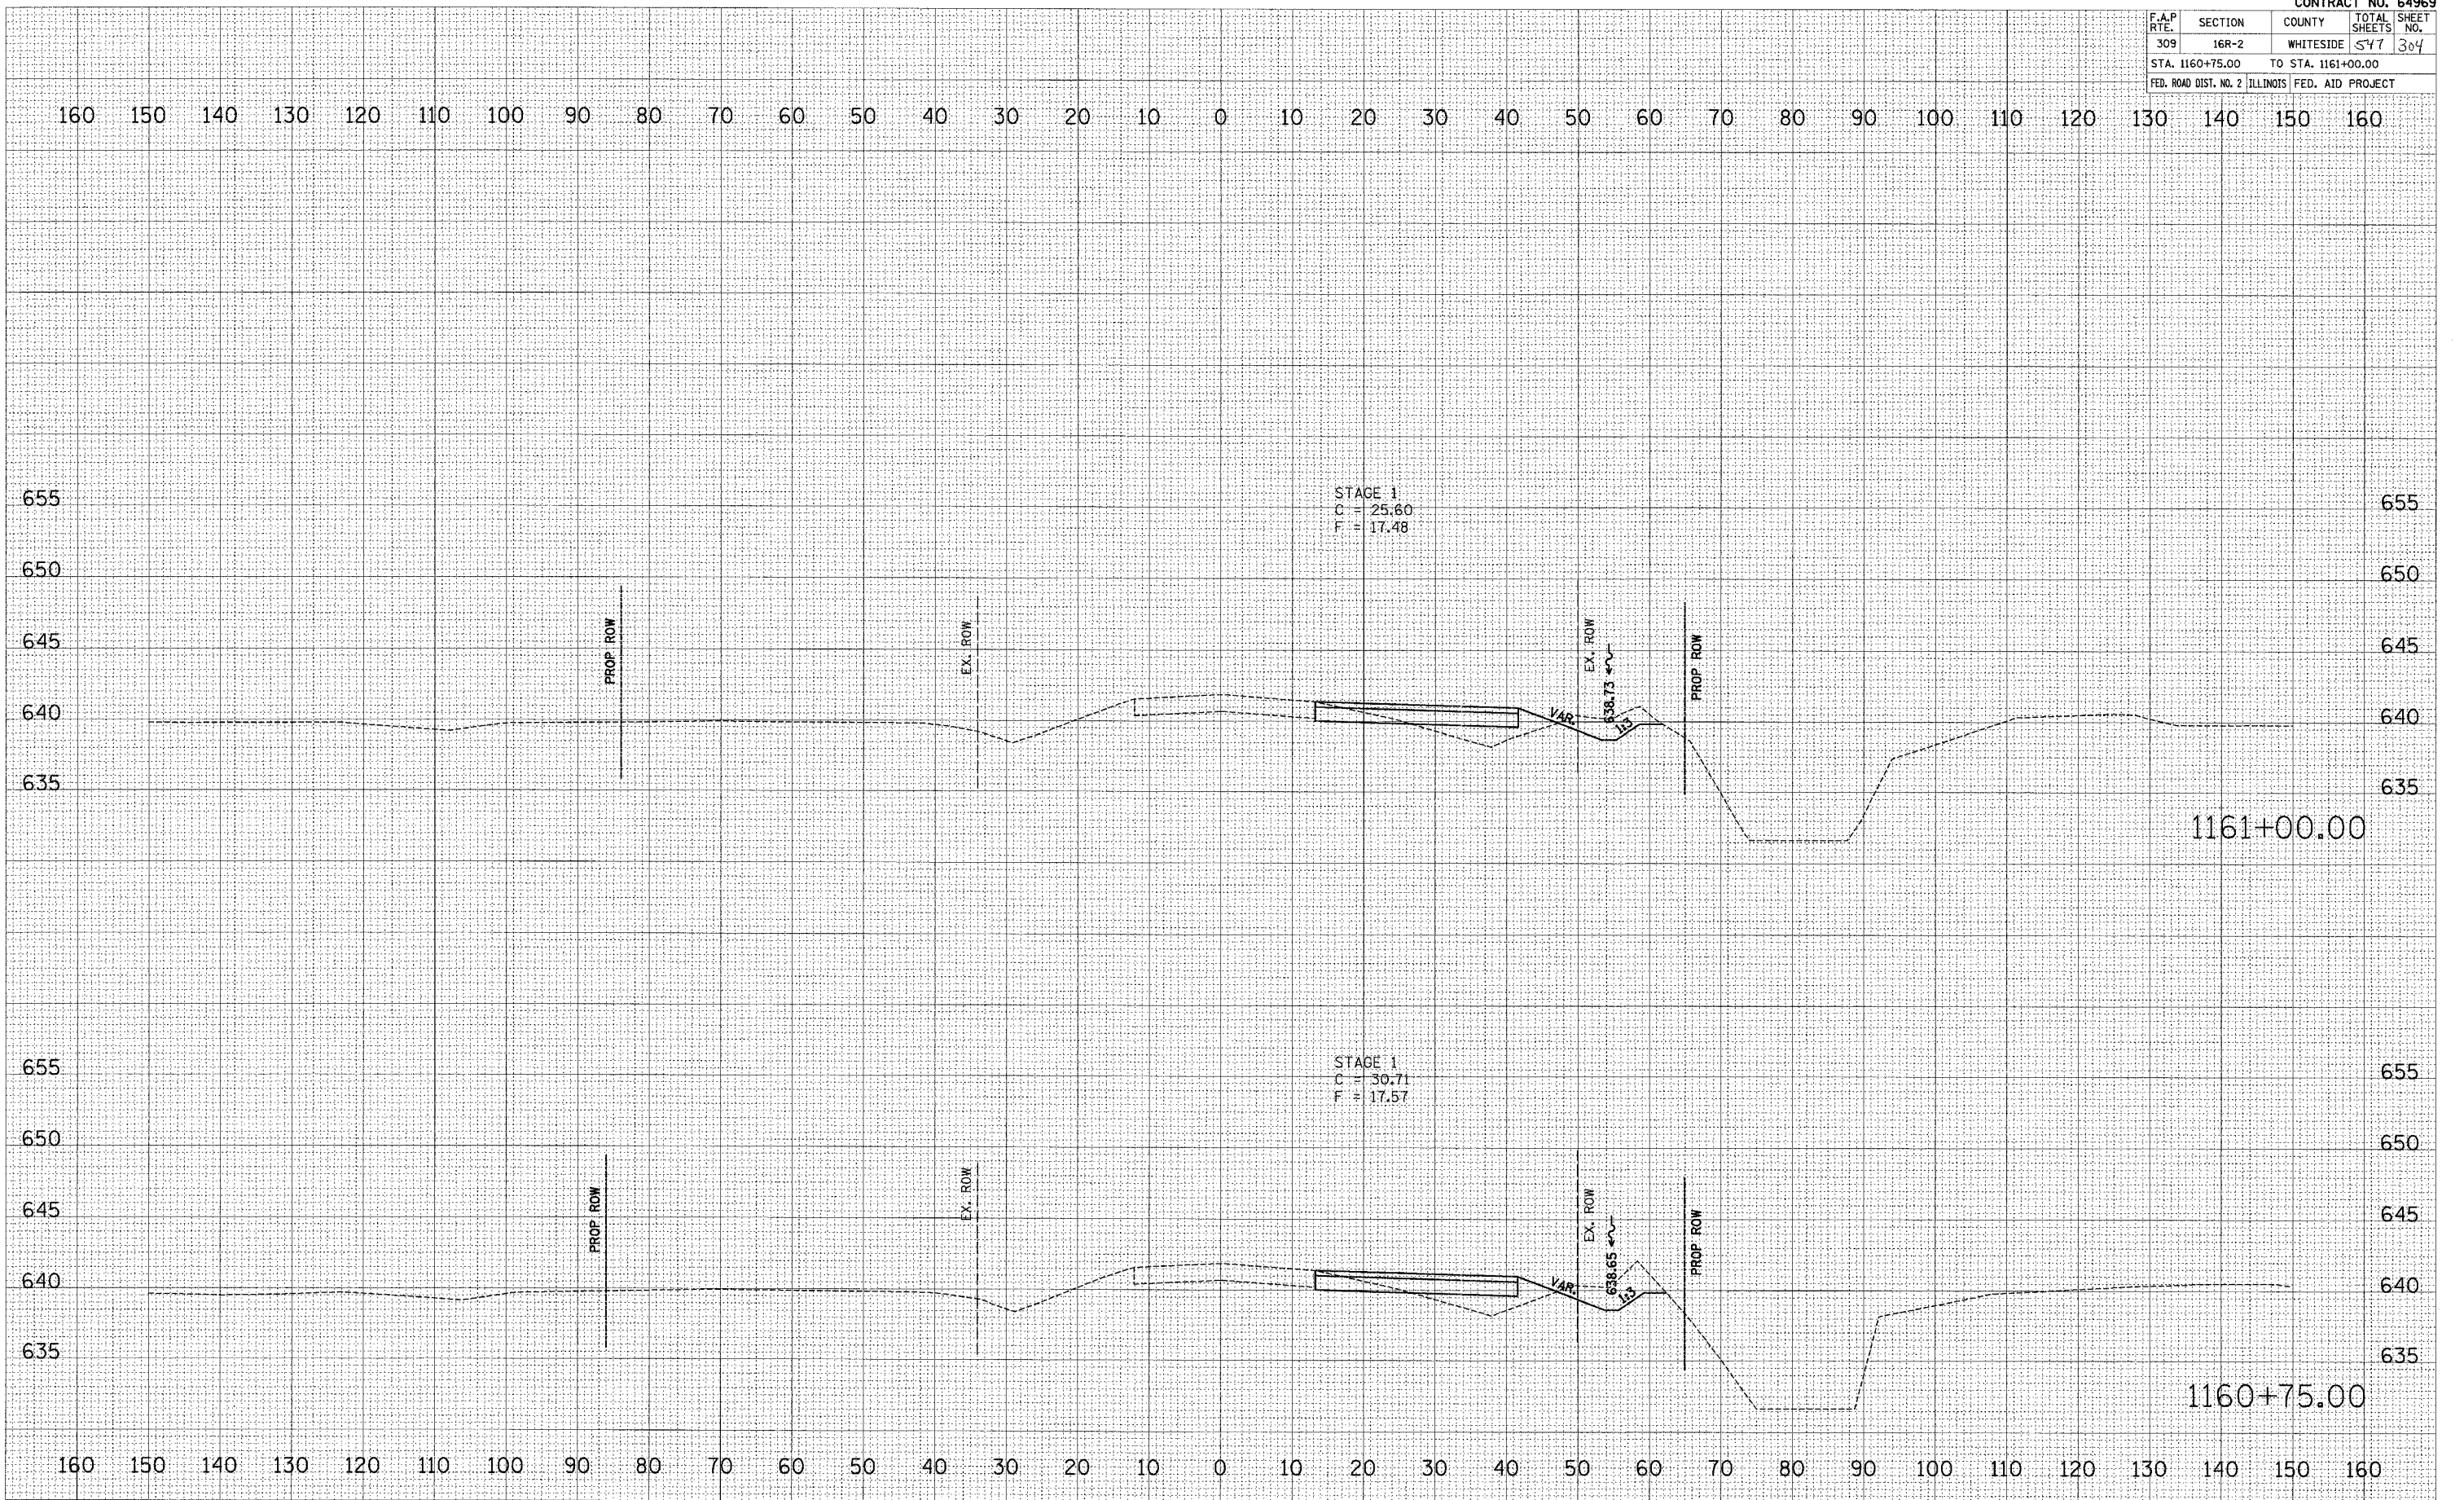

BY	DATE
SAVED	
PLOTTED	
TEMP. DATE	
AREAS CHECKED	

BY	DATE
SAVED	
PLOTTED	
TEMP. DATE	
AREAS CHECKED	

PLOT DATE = DATE  
 PLOT SCALE = SCALE  
 PLOT SCALE = SCALE  
 USER NAME = USER